



STATE OF ILLINOIS
DEPARTMENT OF TRANSPORTATION

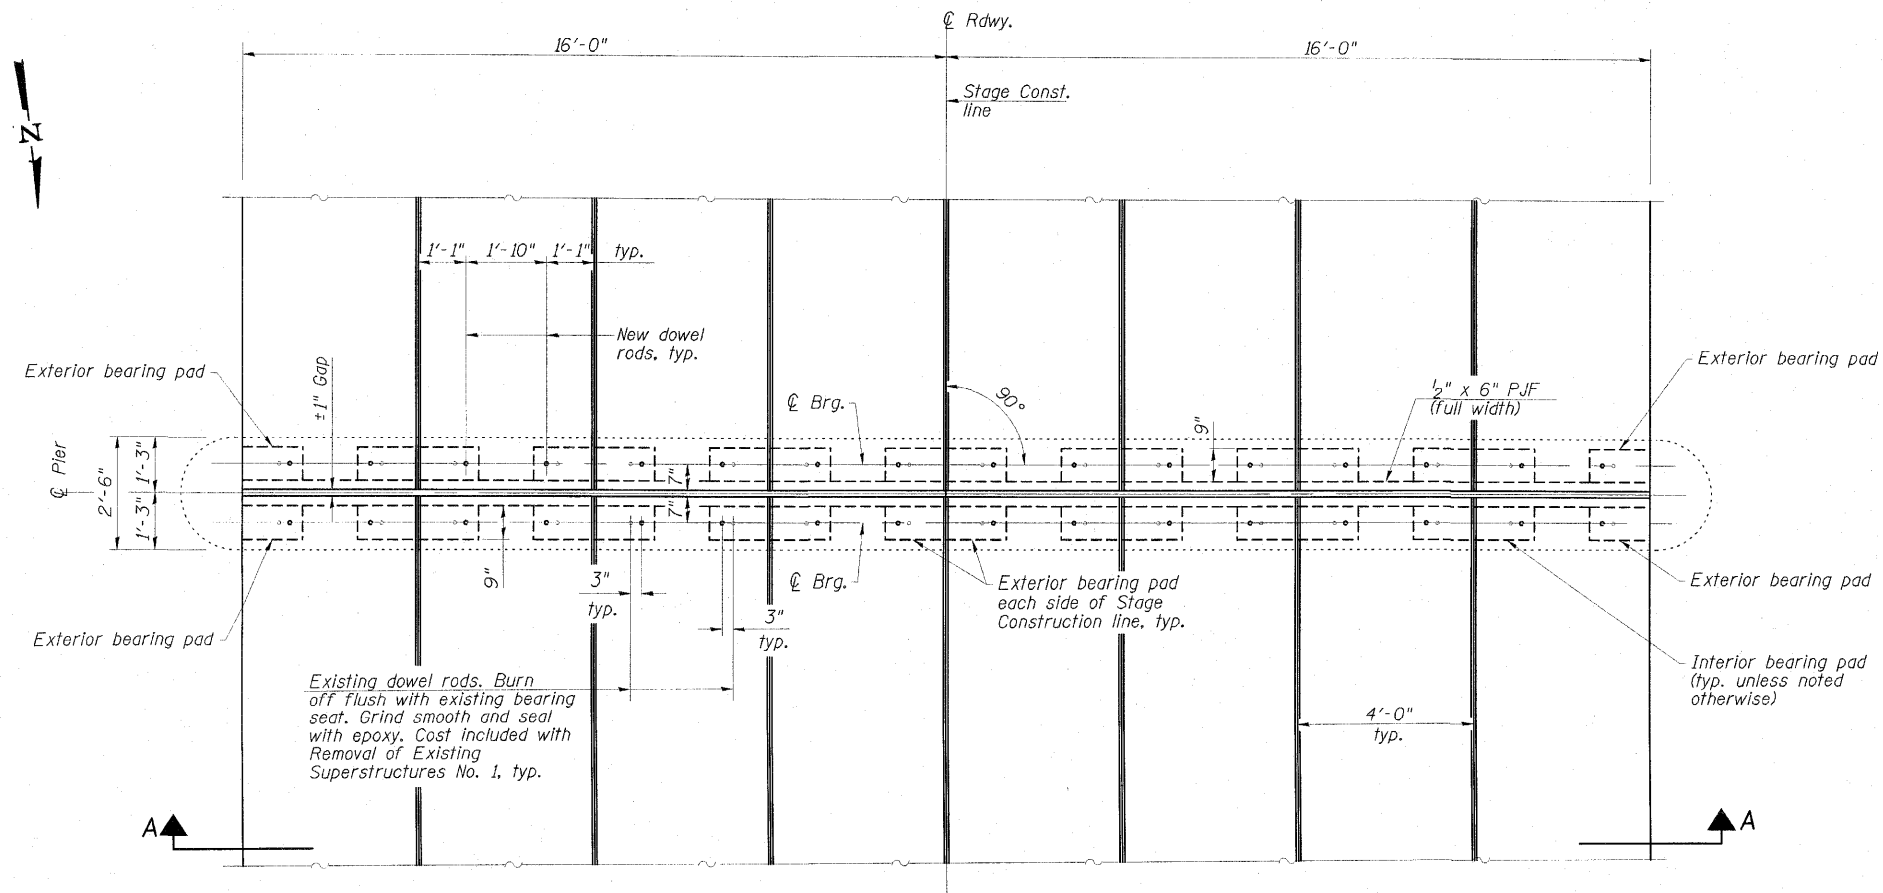

Note:
For bearing pad details, see
sheet 12 of 20.

PIER BEARING SEAT PLAN
(Concrete Wearing Surface not shown)

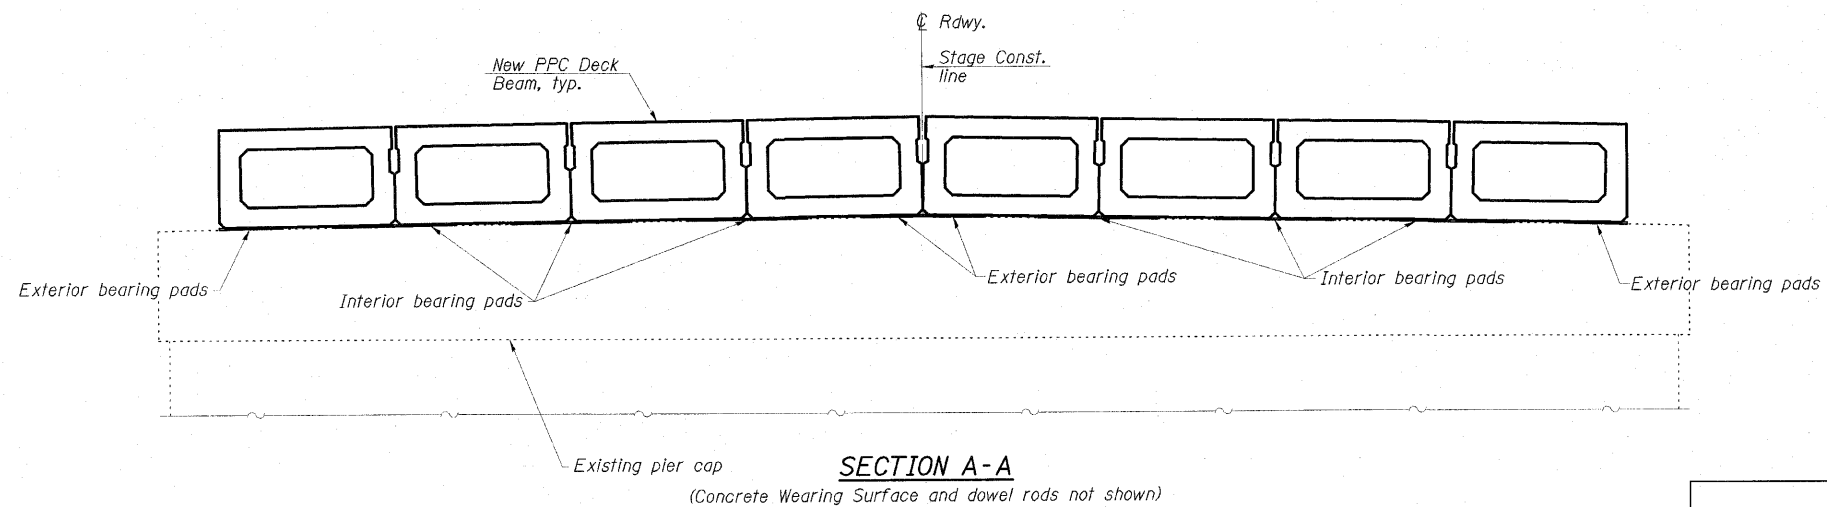

SECTION A-A

(Concrete Wearing Surface and dowel rods not shown)

PIER DETAILS
STRUCTURE NO. 077-0016

ESCA
CONSULTANTS, INC.
DESIGNED BY: MTD 01/10
DRAWN BY: DWH/HAS 01/10
CHECKED BY: MTD 01/10
APPROVED BY: RDP 05/10

SHEET NO. 17 20 SHEETS	F.A.S. RTE. 2936	SECTION 14BR-1	COUNTY PULASKI	TOTAL SHEETS 68	SHEET NO. 32
	CONTRACT NO. 78071				
FED. ROAD DIST. NO.		ILLINOIS FED. AID PROJECT			