


BY	DATE

BY	DATE

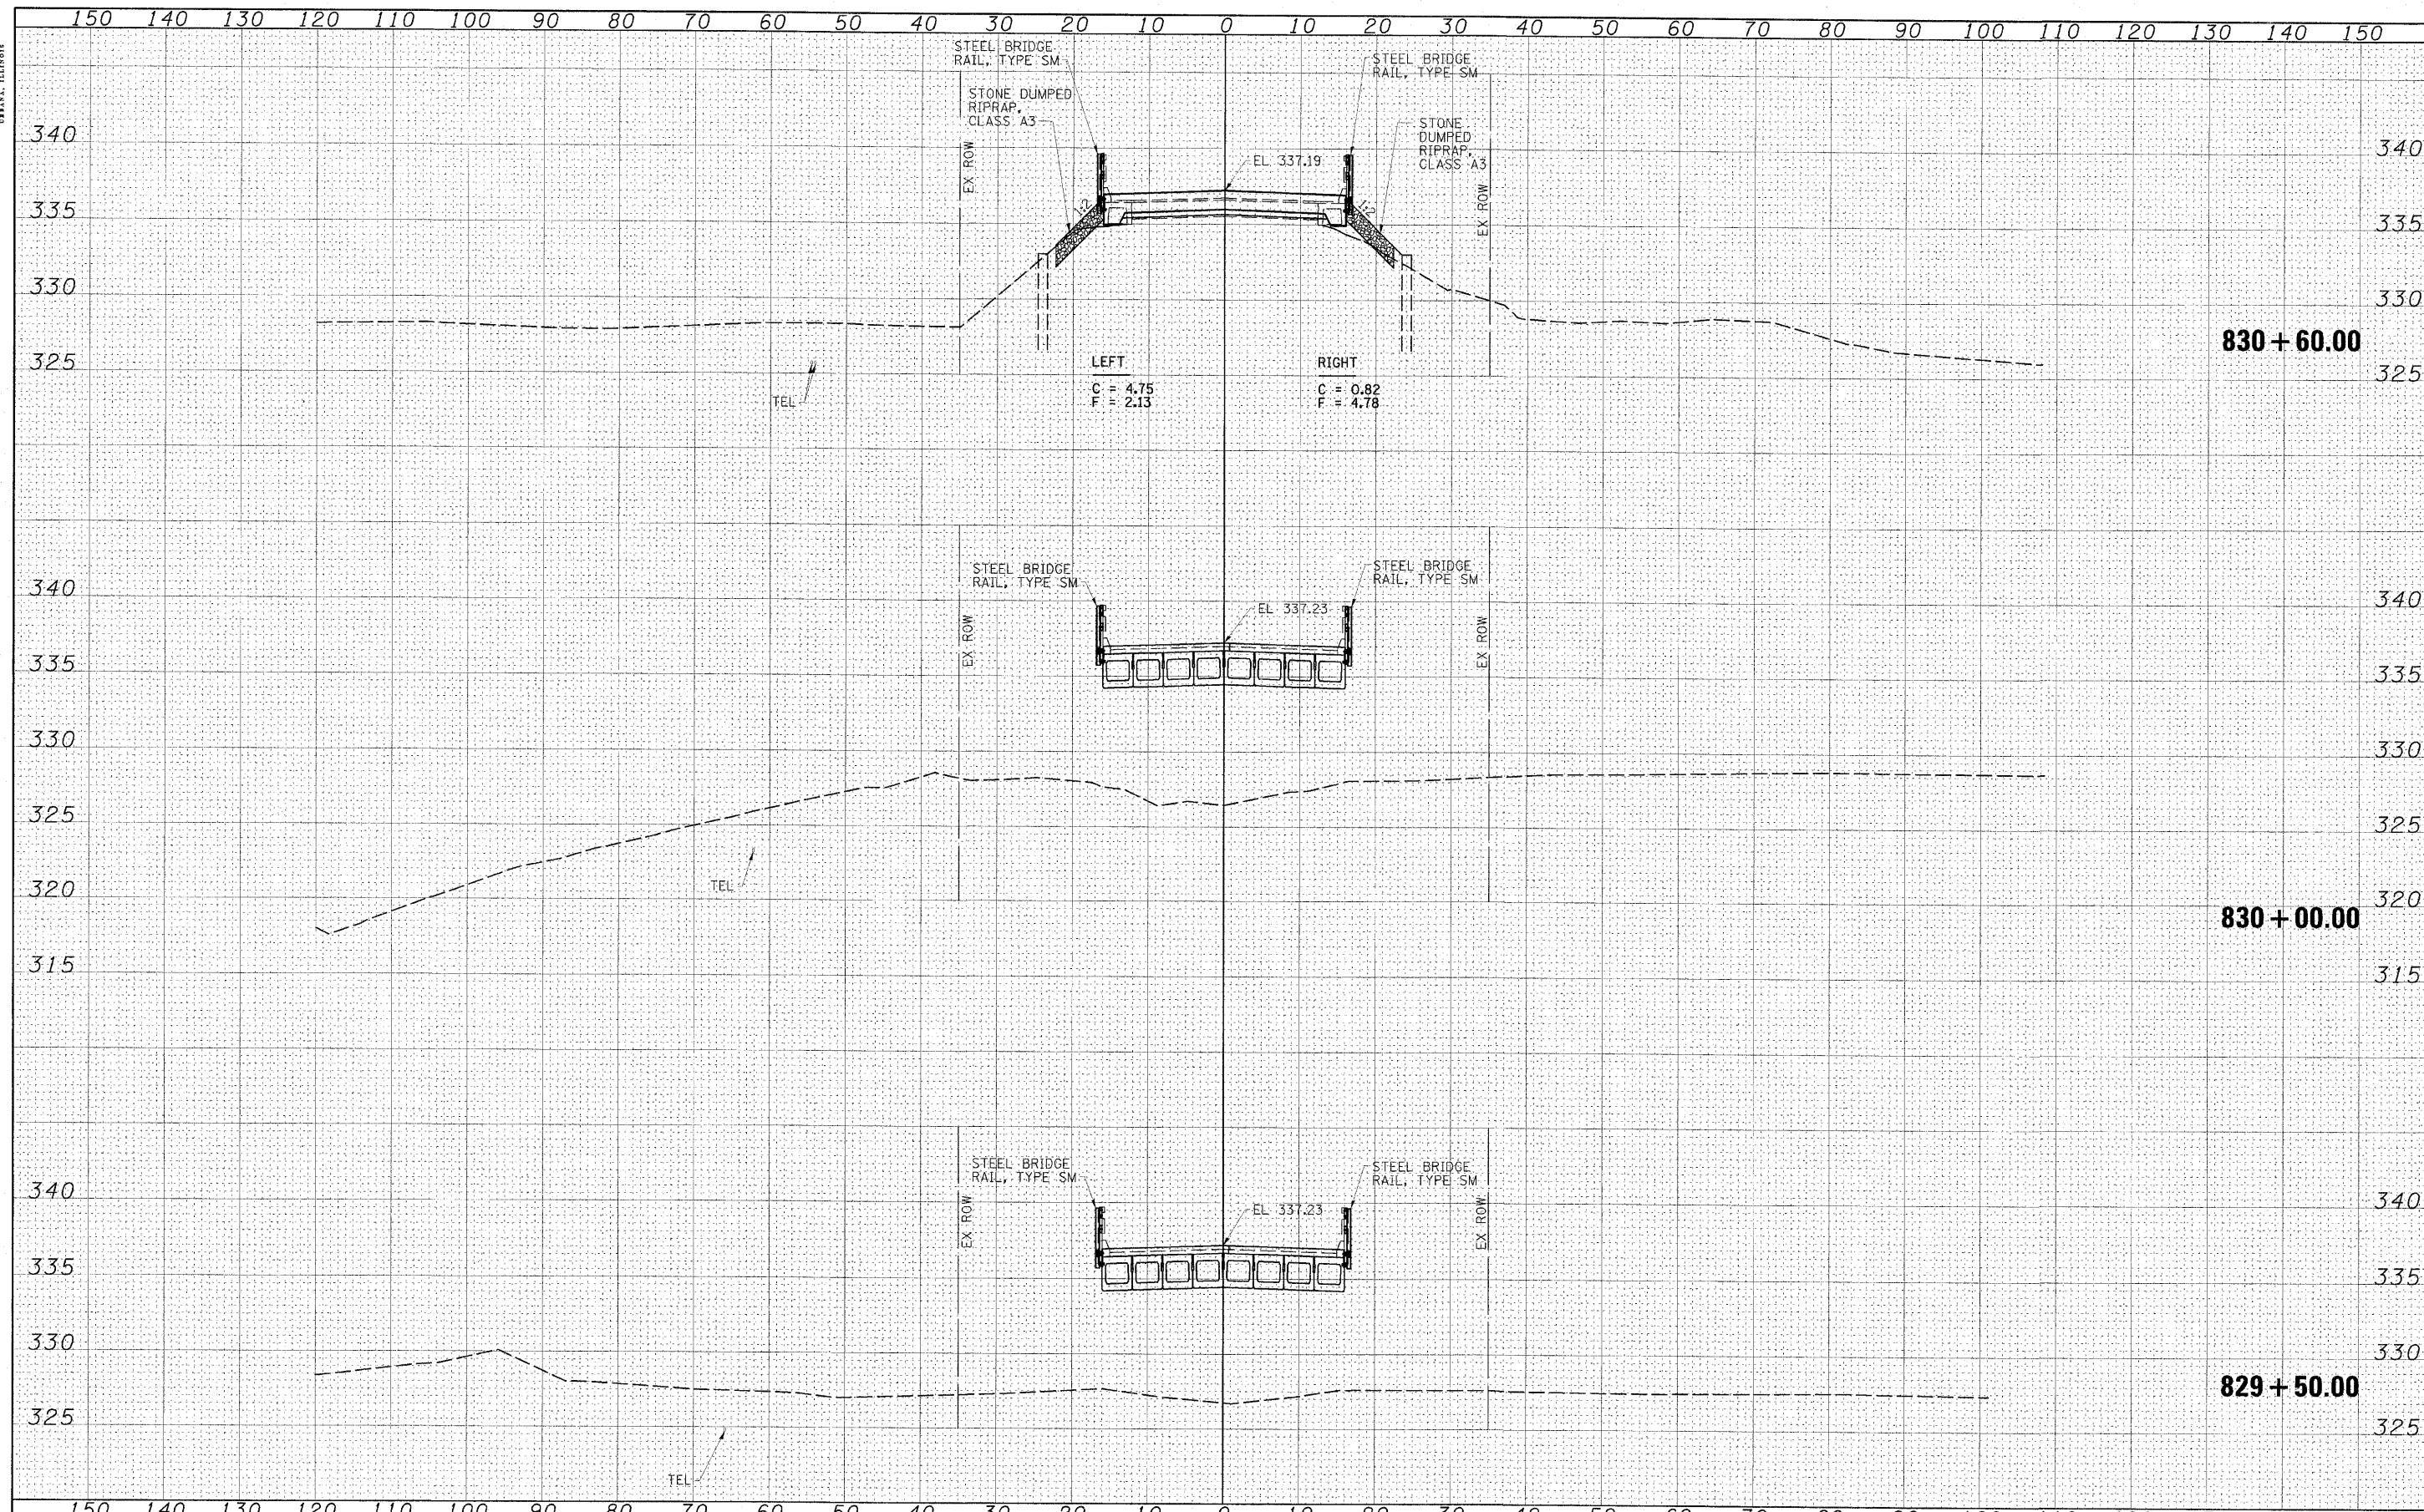

FILE NAME =	USER NAME = HAS	DESIGNED - DAJ	REVISED -	STATE OF ILLINOIS DEPARTMENT OF TRANSPORTATION	FAS 2936 (OLD US 51) CROSS SECTIONS	F.A.S. RTE.	SECTION	COUNTY	TOTAL SHEETS	SHEET NO.	
D:\76871-shr-zsh\81.dgn		DRAWN - DWH	REVISED -			2936	14BR-1	PULASKI	68	64	
PLOT SCALE = 10.0000 / IN.		CHECKED - MTD	REVISED -			CONTRACT NO. 78071					
PLOT DATE = 5/17/2012	1:10:51 PM	DATE - 5/10	REVISED -			FED. ROAD DIST. NO. ILLINOIS FED. AID PROJECT					

SCALE: (HORIZ) 1"=40', (VERT) 1"=5'

SCALE: AS SHOWN SHEET NO. 2 OF 3 SHEETS STA. 829+50.00 TO STA. 830+60.00