


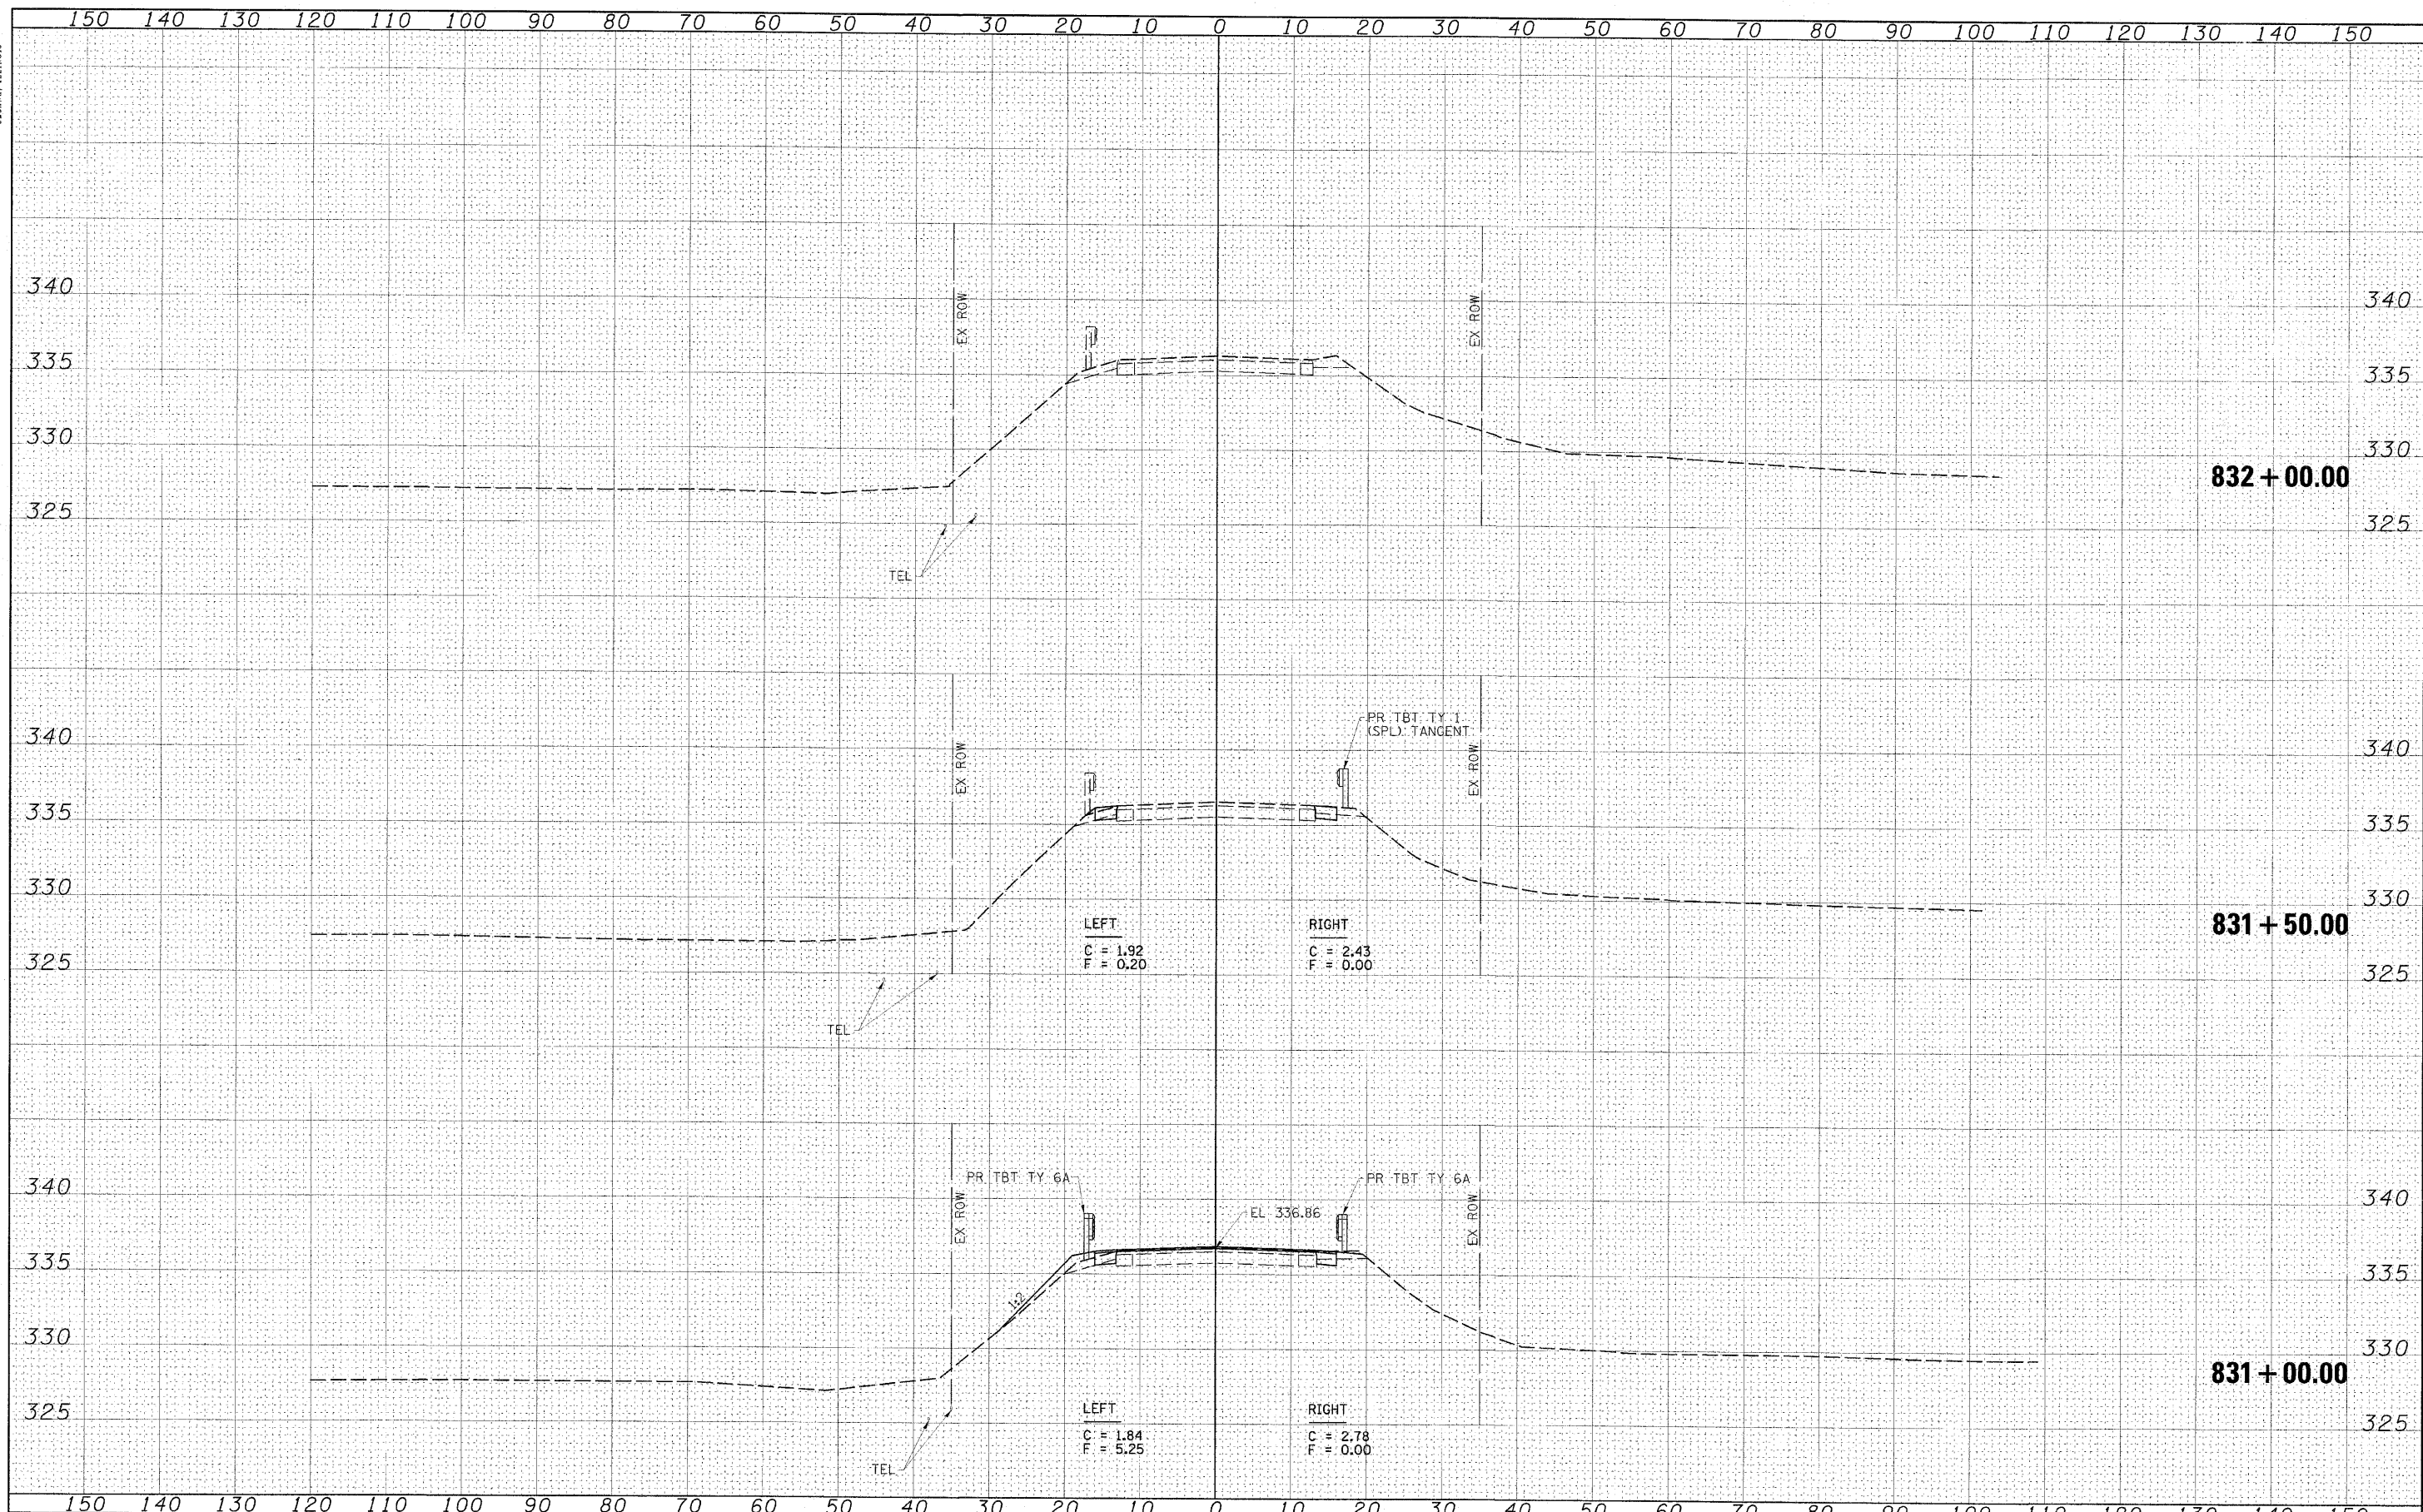

DATE	
BY	
DESIGNED	
DRAWN	
CHECKED	
DATE	

DATE	
BY	
DESIGNED	
DRAWN	
CHECKED	
DATE	



FILE NAME = D:\979071\sh1\ssht51.dgn	USER NAME = HNS	DESIGNED - DAJ	REVISED -	<b>STATE OF ILLINOIS</b> <b>DEPARTMENT OF TRANSPORTATION</b>	<b>FAS 2936 (OLD US 51) CROSS SECTIONS</b>	F.A.S. RTE. 2936	SECTION 14BR-1	COUNTY PULASKI	TOTAL SHEETS 68	SHEET NO. 65		
SCALE: (HORIZ) 1"=10', (VERT) 1"=5'	PLOT SCALE = 10.0000' / IN.	DRAWN - DWH	REVISED -			SCALE: AS SHOWN	SHEET NO. 3 OF 3 SHEETS	STA. 831+00.00 TO STA. 832+00.00	CONTRACT NO. 78071			
	PLOT DATE = 5/17/2010	CHECKED - MTD	REVISED -			FED. ROAD DIST. NO. ILLINOIS FED. AID PROJECT						
		DATE - 5/10	REVISED -									