


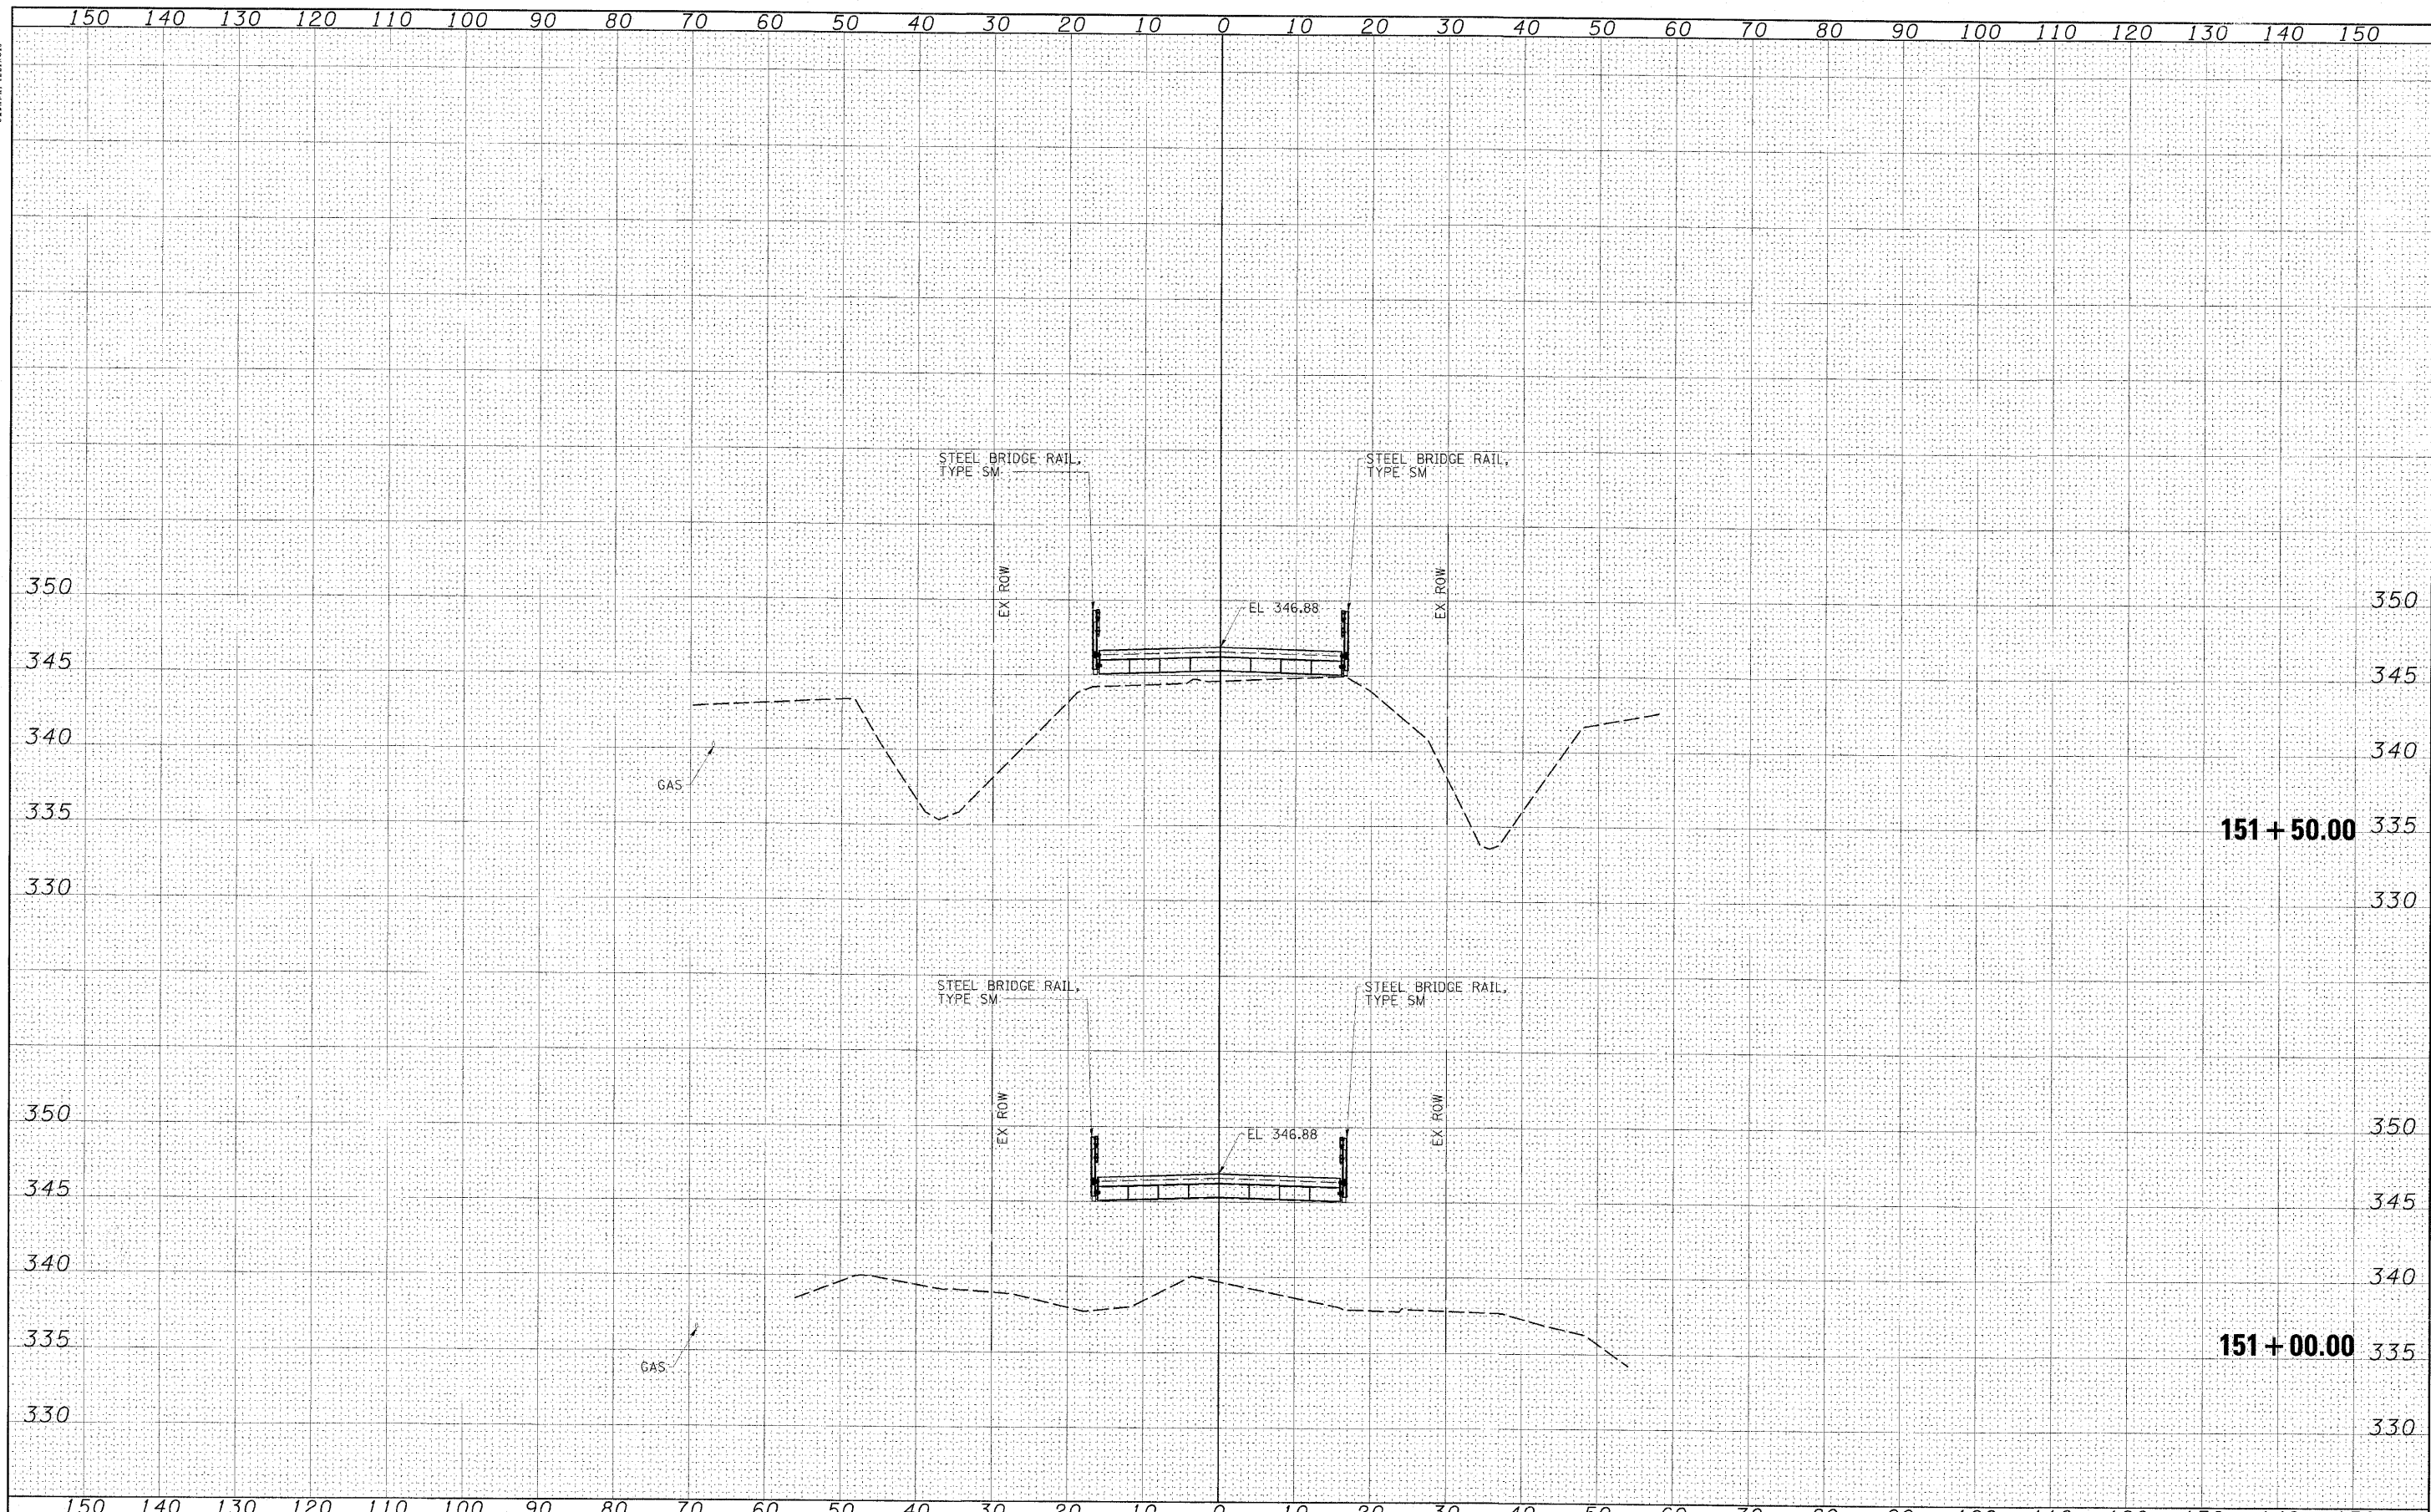

DATE	BY	DESIGNED	DRAWN	CHECKED	DATE
		DAJ	RJT	MTD	5/10

DATE	BY	DESIGNED	DRAWN	CHECKED	DATE
		DAJ	RJT	MTD	5/10



FILE NAME = D:\78071\alt\ssh101.dgn
 SCALES: (HORIZ), 1"=10' (VERT) 1"=5'

USER NAME = HAS	DESIGNED - DAJ	REVISED -
PLT SCALE = 10,0000 1/1 IN.	DRAWN - RJT	REVISED -
PLT DATE = 5/17/2010 10:25:4 PM	CHECKED - MTD	REVISED -
	DATE - 5/10	REVISED -

**STATE OF ILLINOIS
 DEPARTMENT OF TRANSPORTATION**

FAS 2936 (OLD US 51) CROSS SECTIONS

SCALE: AS SHOWN SHEET NO. 2 OF 3 SHEETS STA. 151+00.00 TO STA. 151+50.00

F.A.S. RTE. 2936	SECTION 16BR-1	COUNTY PULASKI	TOTAL SHEETS 68	SHEET NO. 67
FED. ROAD DIST. NO. ILLINOIS FED. AID PROJECT CONTRACT NO. 78071				