
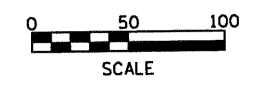


LEGEND

	HMA SURF REM - BUTT JOINT
	PAVEMENT REMOVAL
	DRIVEWAY PAVEMENT REMOVAL
	TREE REMOVAL, ACRES

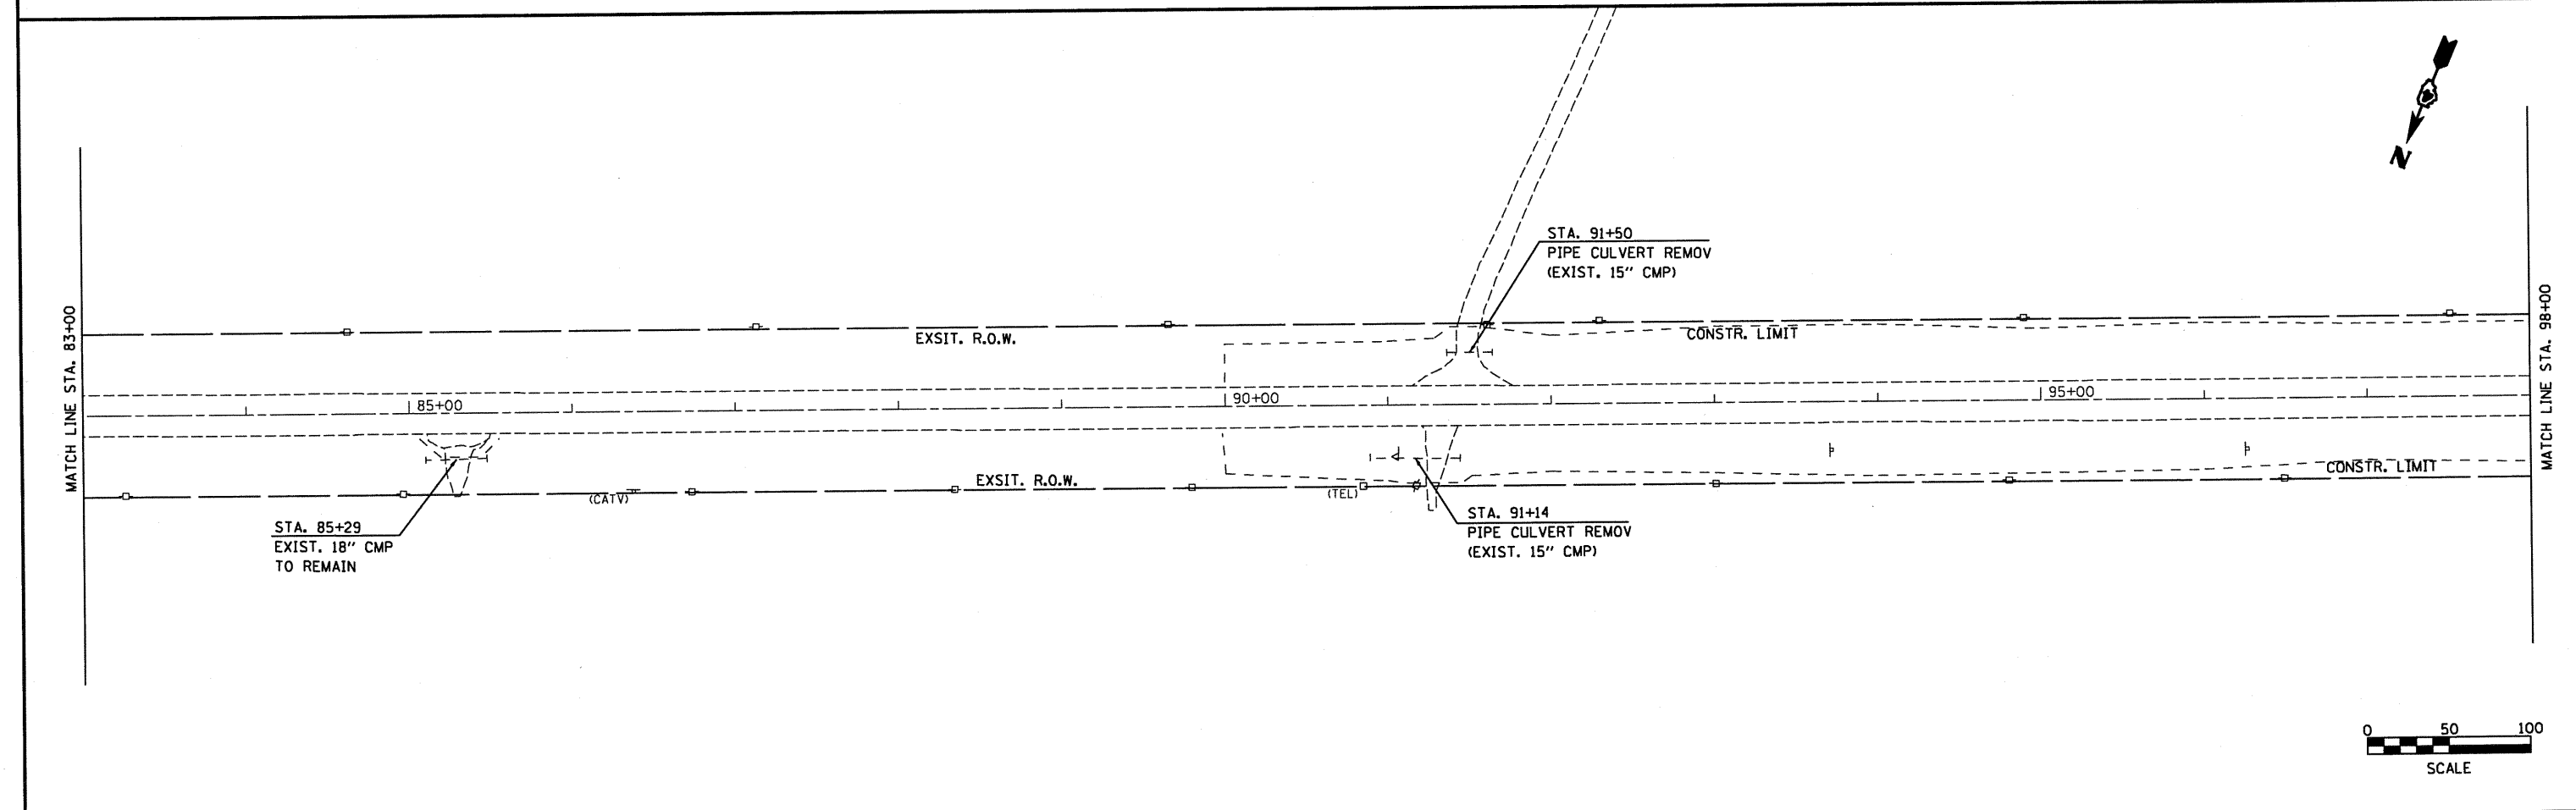

FILE NAME = plan01.dgn	USER NAME = horstkj	DESIGNED -	REVISED -	STATE OF ILLINOIS DEPARTMENT OF TRANSPORTATION	EXISTING AND REMOVAL		F.A.P. RTE. 317	SECTION 15W-2,RS-3;16W-3,RS-5	COUNTY FULTON	TOTAL SHEETS 171	SHEET NO. 37
PLOT SCALE = 100.0000' / IN.		CHECKED -	REVISED -		SCALE: SHEET NO. 3 OF 8 SHEETS STA. TO STA.		CONTRACT NO. 88098				
PLOT DATE = 8/9/2010		DATE -	REVISED -				FED. ROAD DIST. NO. ILLINOIS FED. AID PROJECT				