
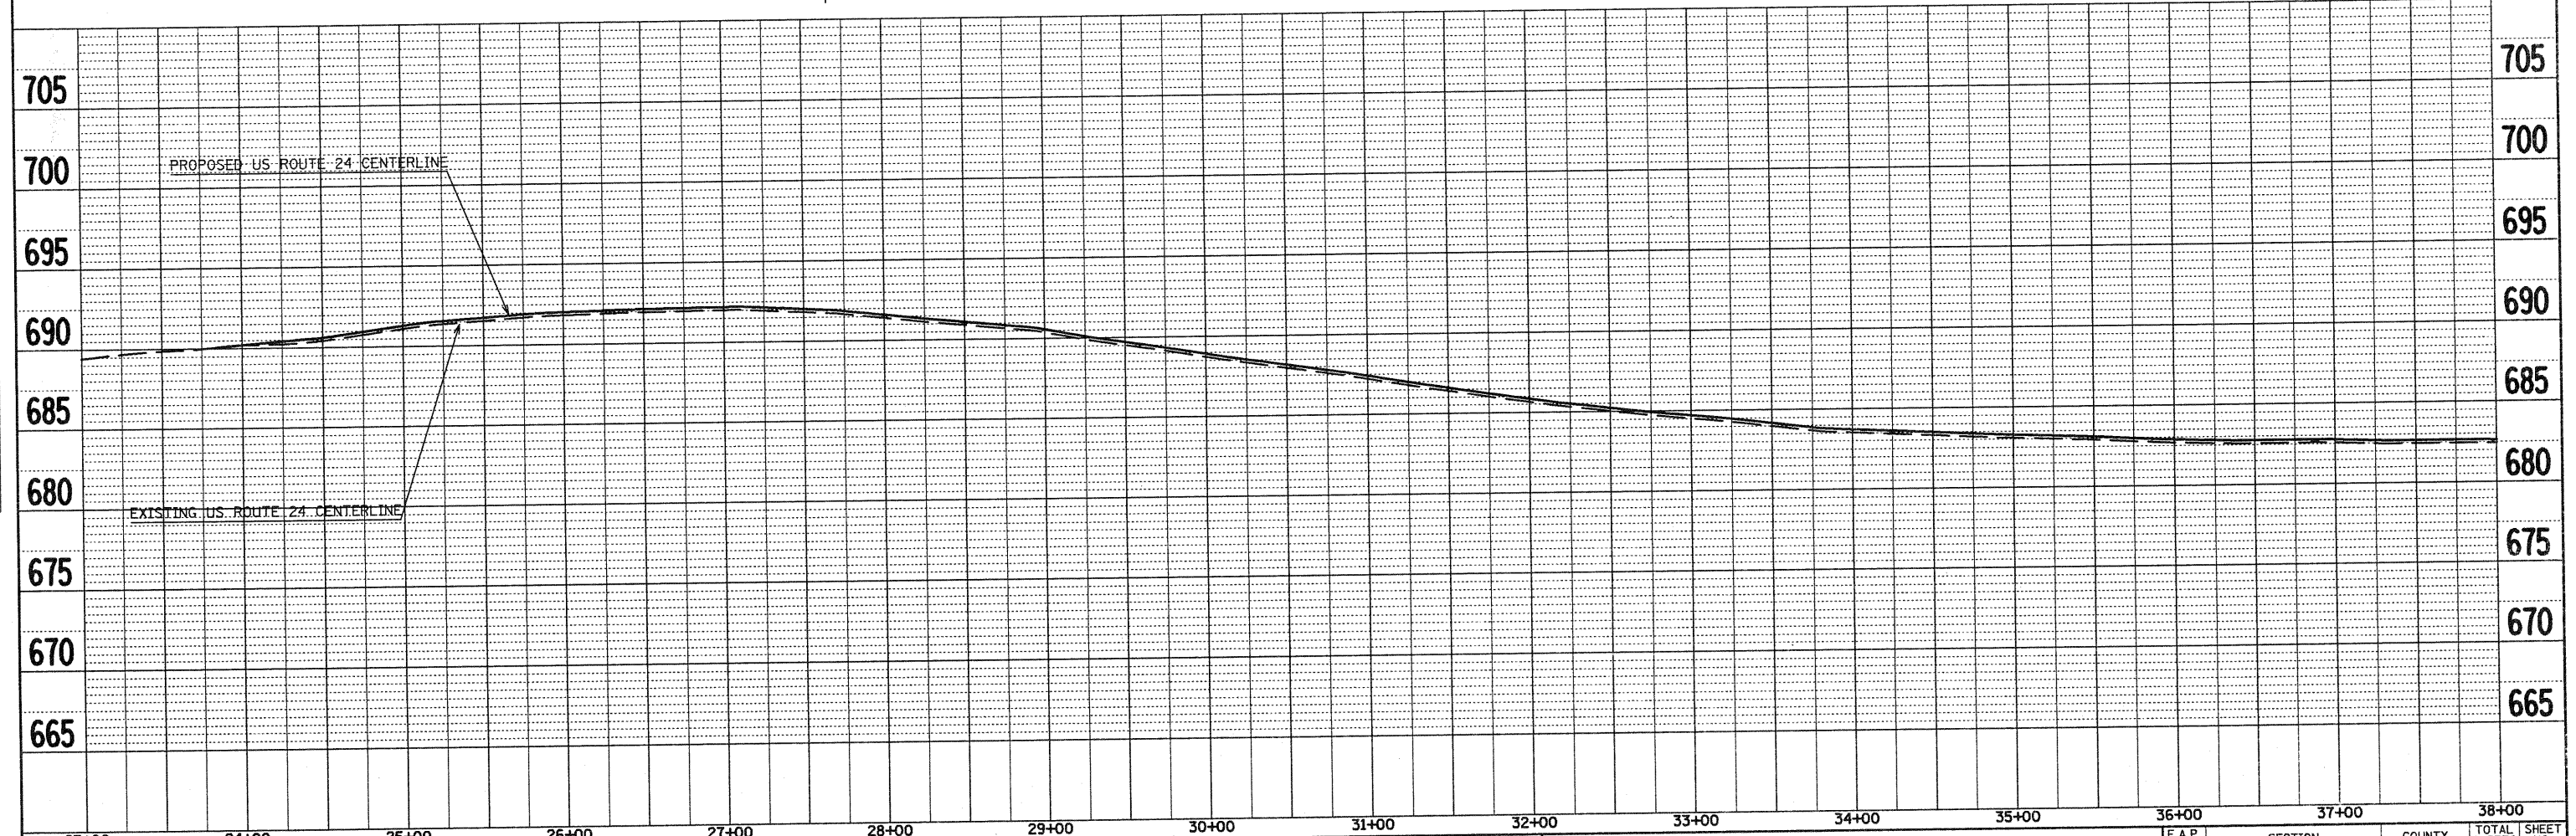
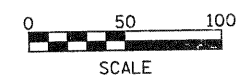


PLAN	SUBMITTED	DATE
	PLOTTED	
	CHECKED	
	ALIGNED	
	AS SHOWN	
	CHECKED	
	ADD. FILE NAME	
	NO.	

PROFILE	SUBMITTED	DATE
	PLotted	
	CHECKED	
	B.M. NOTED	
	STRUCTURE NOTATION CHFD	
	NO.	

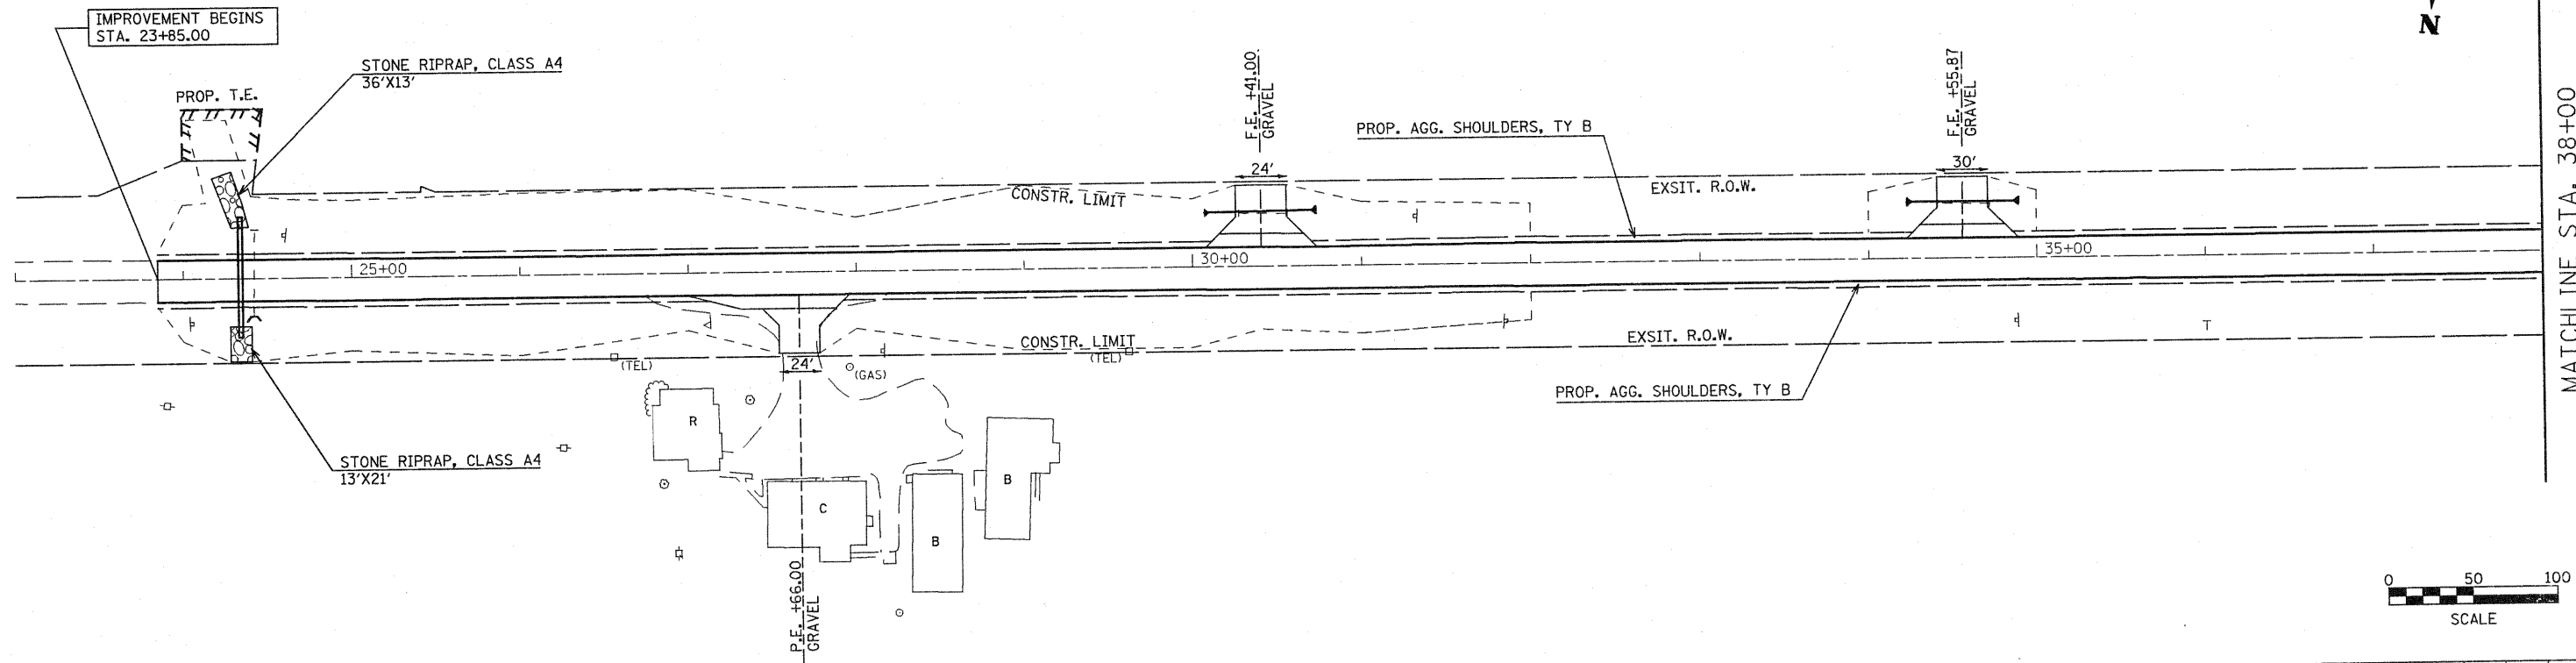

FILE NAME = plan01.dgn	USER NAME = horstj	DESIGNED -	REVISED -	STATE OF ILLINOIS DEPARTMENT OF TRANSPORTATION	PLAN & PROFILE	F.A.P. RTE. 317	SECTION 15W-2,RS-3;16W-3,RS-5	COUNTY FULTON	TOTAL SHEETS 171	SHEET NO. 43
PLDT SCALE = 100.0000' / IN.	CHECKED - KJH	REVISIED -	REVISIED -			CONTRACT NO. 88098				
PLDT DATE = 8/10/2010	DATE -	REVISIED -	REVISIED -			FED. ROAD DIST. NO. ILLINOIS FED. AID PROJECT				
SCALE: SHEET NO. 1 OF 14 SHEETS STA. 23+00 TO STA. 38+00										