

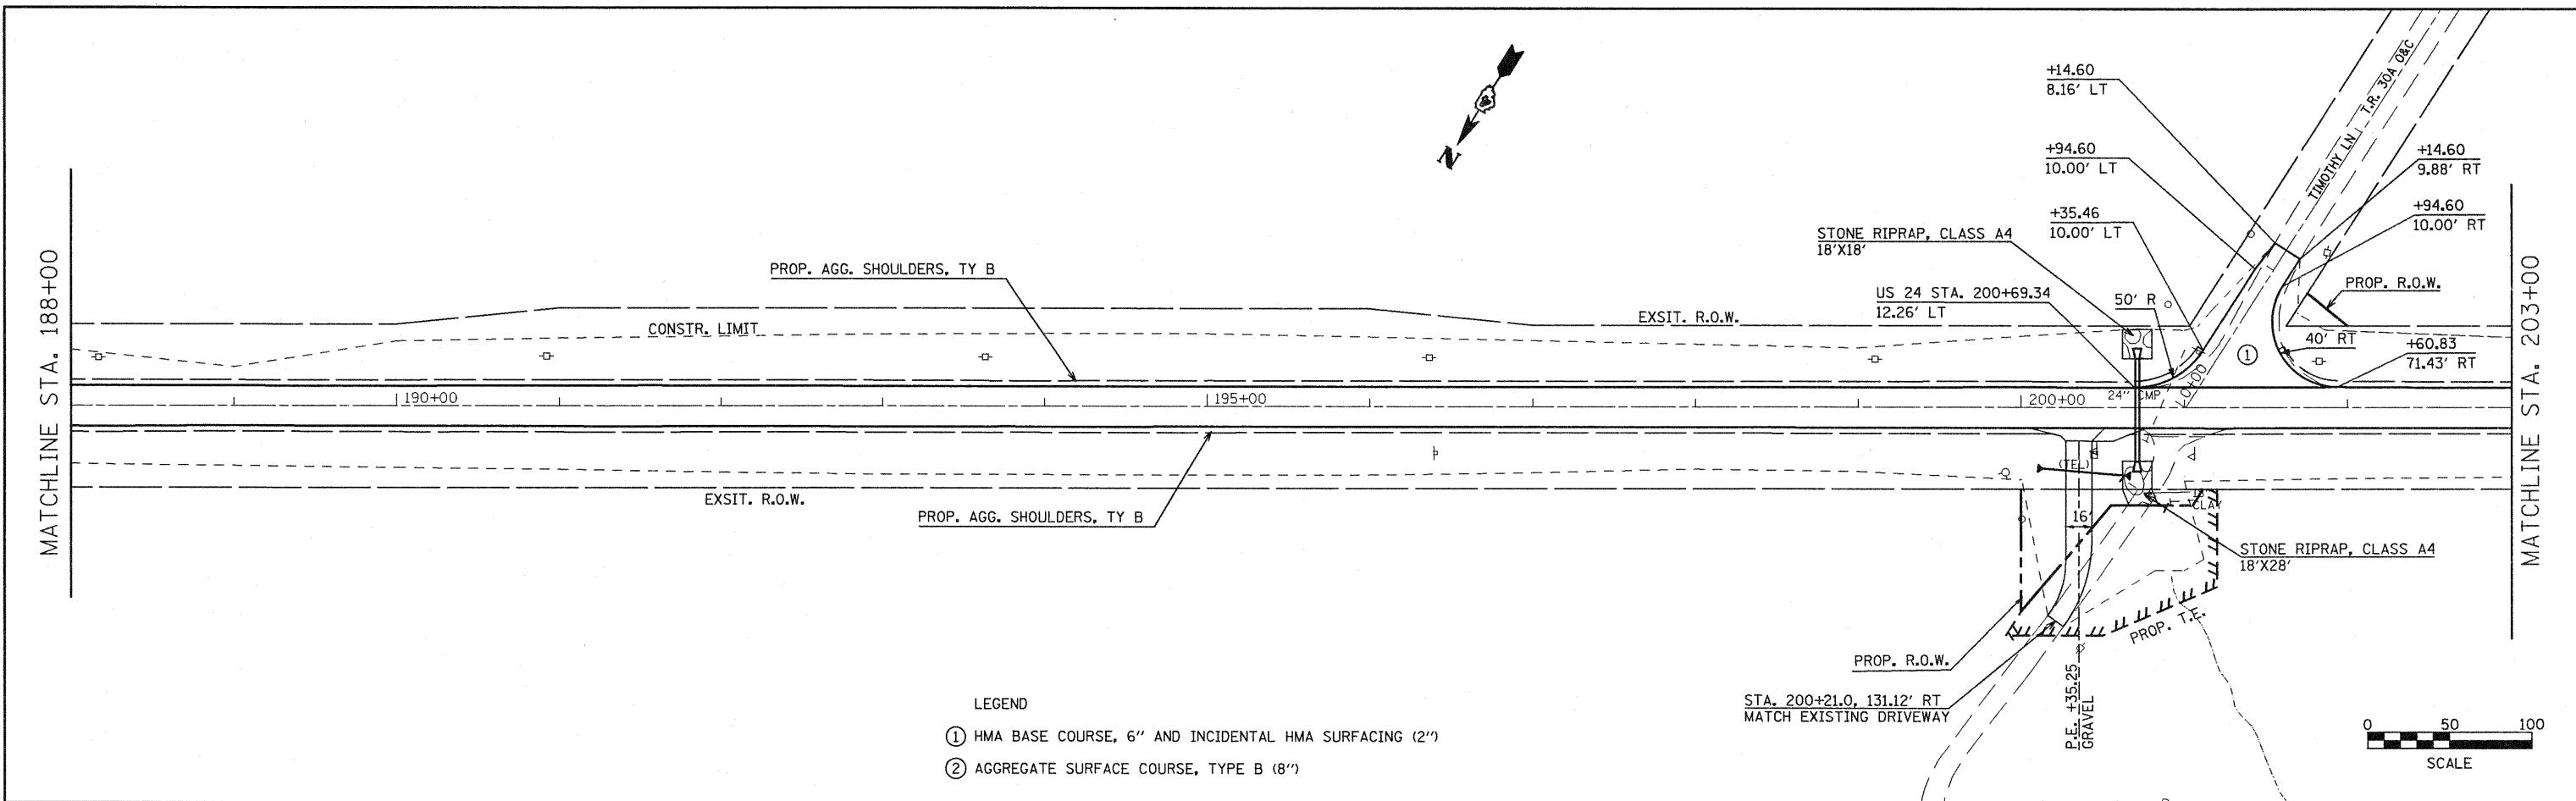


PLAN	SURVEYED	DATE
	PLOTTED	
	CHECKED	
	BY	
	NO. OF WAYS CHECKED	
	CADD FILE NAME	

PROFILE	SURVEYED	DATE
	PLOTTED	
	CHECKED	
	BY	
	NO. OF WAYS CHECKED	
	STRUCTURE NOTATION CHRD	

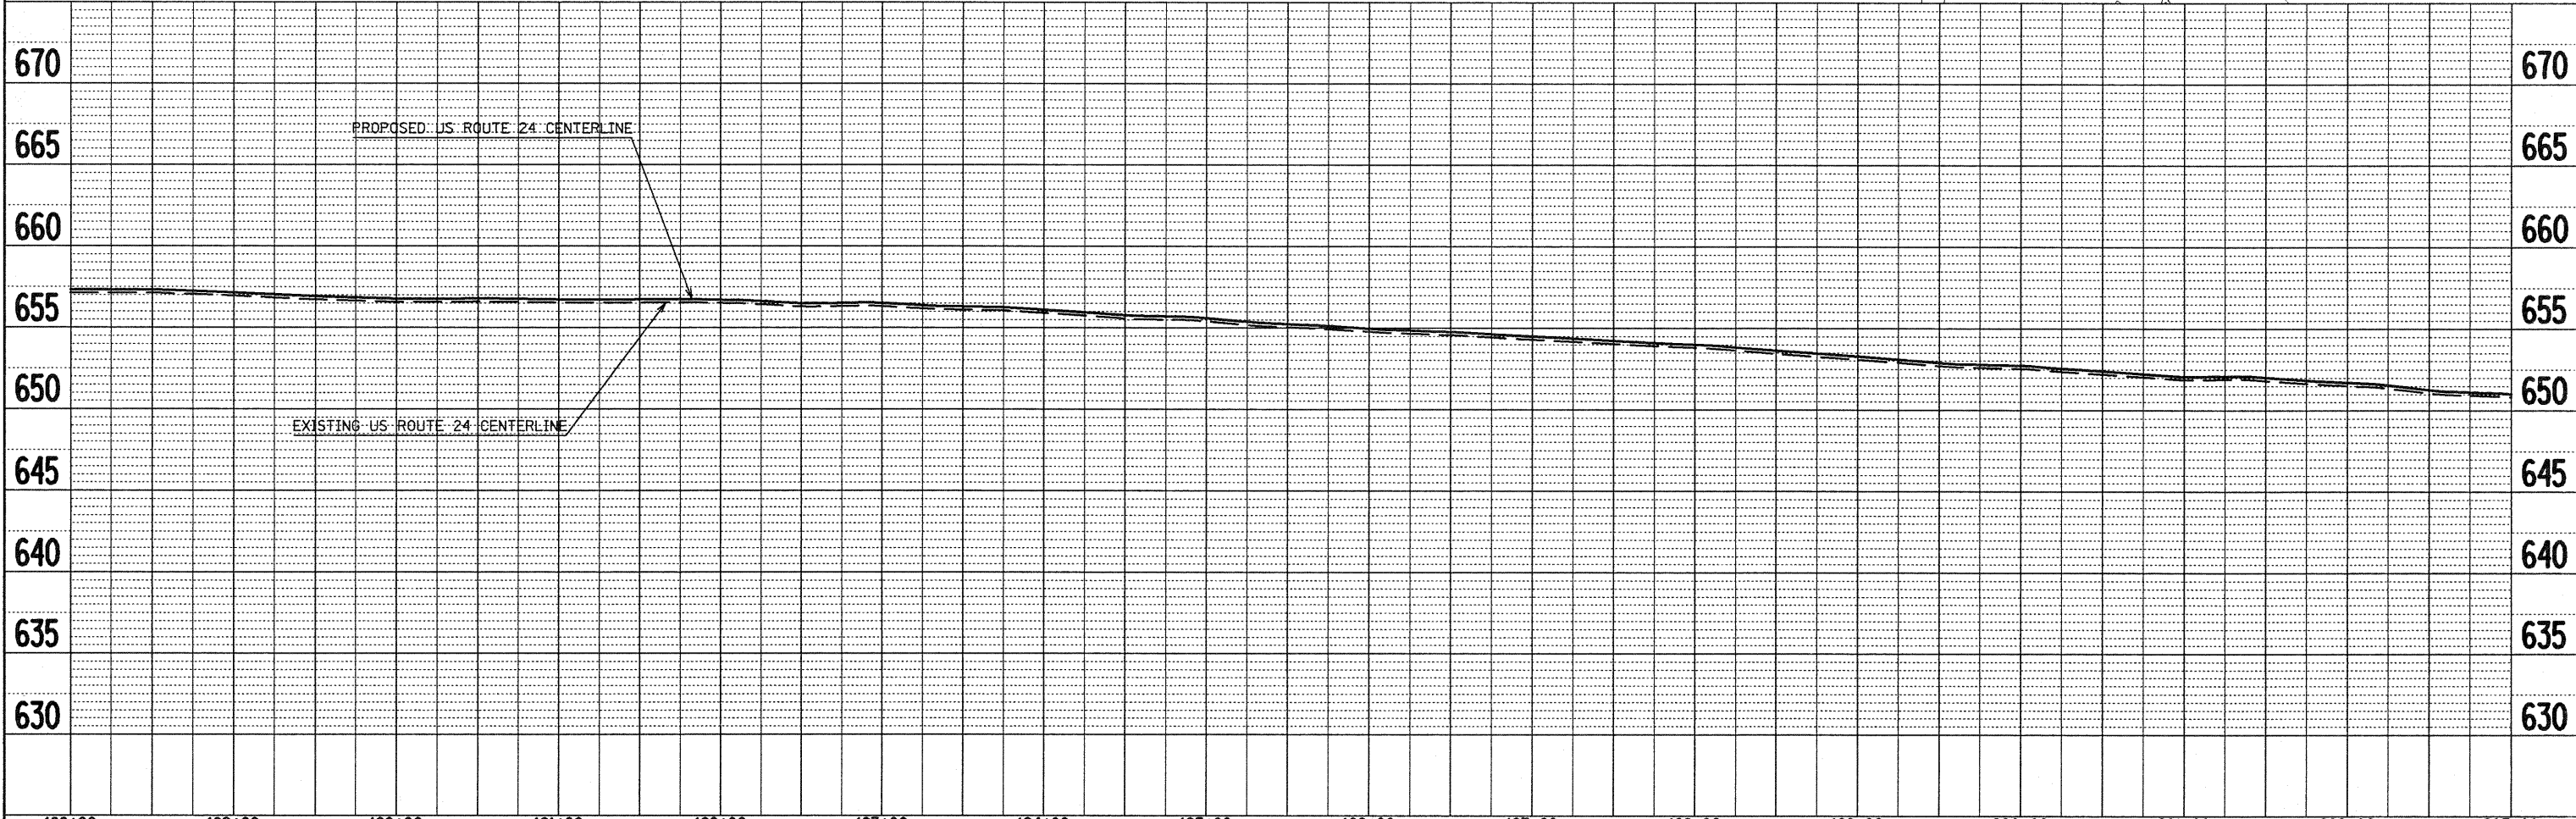

- LEGEND
- ① HMA BASE COURSE, 6" AND INCIDENTAL HMA SURFACING (2")
 - ② AGGREGATE SURFACE COURSE, TYPE B (8")

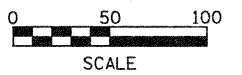

FILE NAME = plan01.dgn	USER NAME = horstkj	DESIGNED -	REVISED -	STATE OF ILLINOIS DEPARTMENT OF TRANSPORTATION	PLAN & PROFILE	F.A.P. RTE. 317	SECTION 15W-2,RS-3;16W-3,RS-5	COUNTY FULTON	TOTAL SHEETS 171	SHEET NO. 54
PLOT SCALE = 100.0000' / IN.	CHECKED - KJH	REVISOR -	REVISOR -			CONTRACT NO. 88098				
PLOT DATE = 8/10/2010	DATE -	REVISOR -	REVISOR -			FED. ROAD DIST. NO. ILLINOIS FED. AID PROJECT				
SCALE: SHEET NO. 12 OF 14 SHEETS		STA. 188+00 TO STA. 203+00								