

PLAN SURVEYED BY: DATE:   
 ALIGNED CHECKED:   
 RT. OF WAY CHECKED:   
 NO. FILE NAME:   
 F.E. +06.00 GRAVEL   
 30'   
 P.E. +97.00 GRAVEL

PROFILE SURVEYED BY: DATE:   
 GRADES CHECKED:   
 E.M. NOTED:   
 NO. STRUCTURE NOTATIONS CHRD

MATCHLINE STA. 218+00

670  
665  
660  
655  
650  
645  
640  
635  
630

218+00 219+00 220+00 221+00 222+00 223+00 224+00 225+00 226+00 227+00 228+00


FILE NAME = plan01.dgn	USER NAME = horsthj	DESIGNED -	REVISED -
		DRAWN - JGJ	REVISED -
		CHECKED - KJH	REVISED -
		DATE -	REVISED -

**STATE OF ILLINOIS  
DEPARTMENT OF TRANSPORTATION**

**PLAN & PROFILE**

SCALE: SHEET NO. 14 OF 14 SHEETS STA. 218+00 TO STA. 228+00

F.A.P. RTE. 317	SECTION 15W-2,RS-3;16W-3,RS-5	COUNTY FULTON	TOTAL SHEETS 171	SHEET NO. 56
FED. ROAD DIST. NO. ILLINOIS FED. AID PROJECT			CONTRACT NO. 88098	

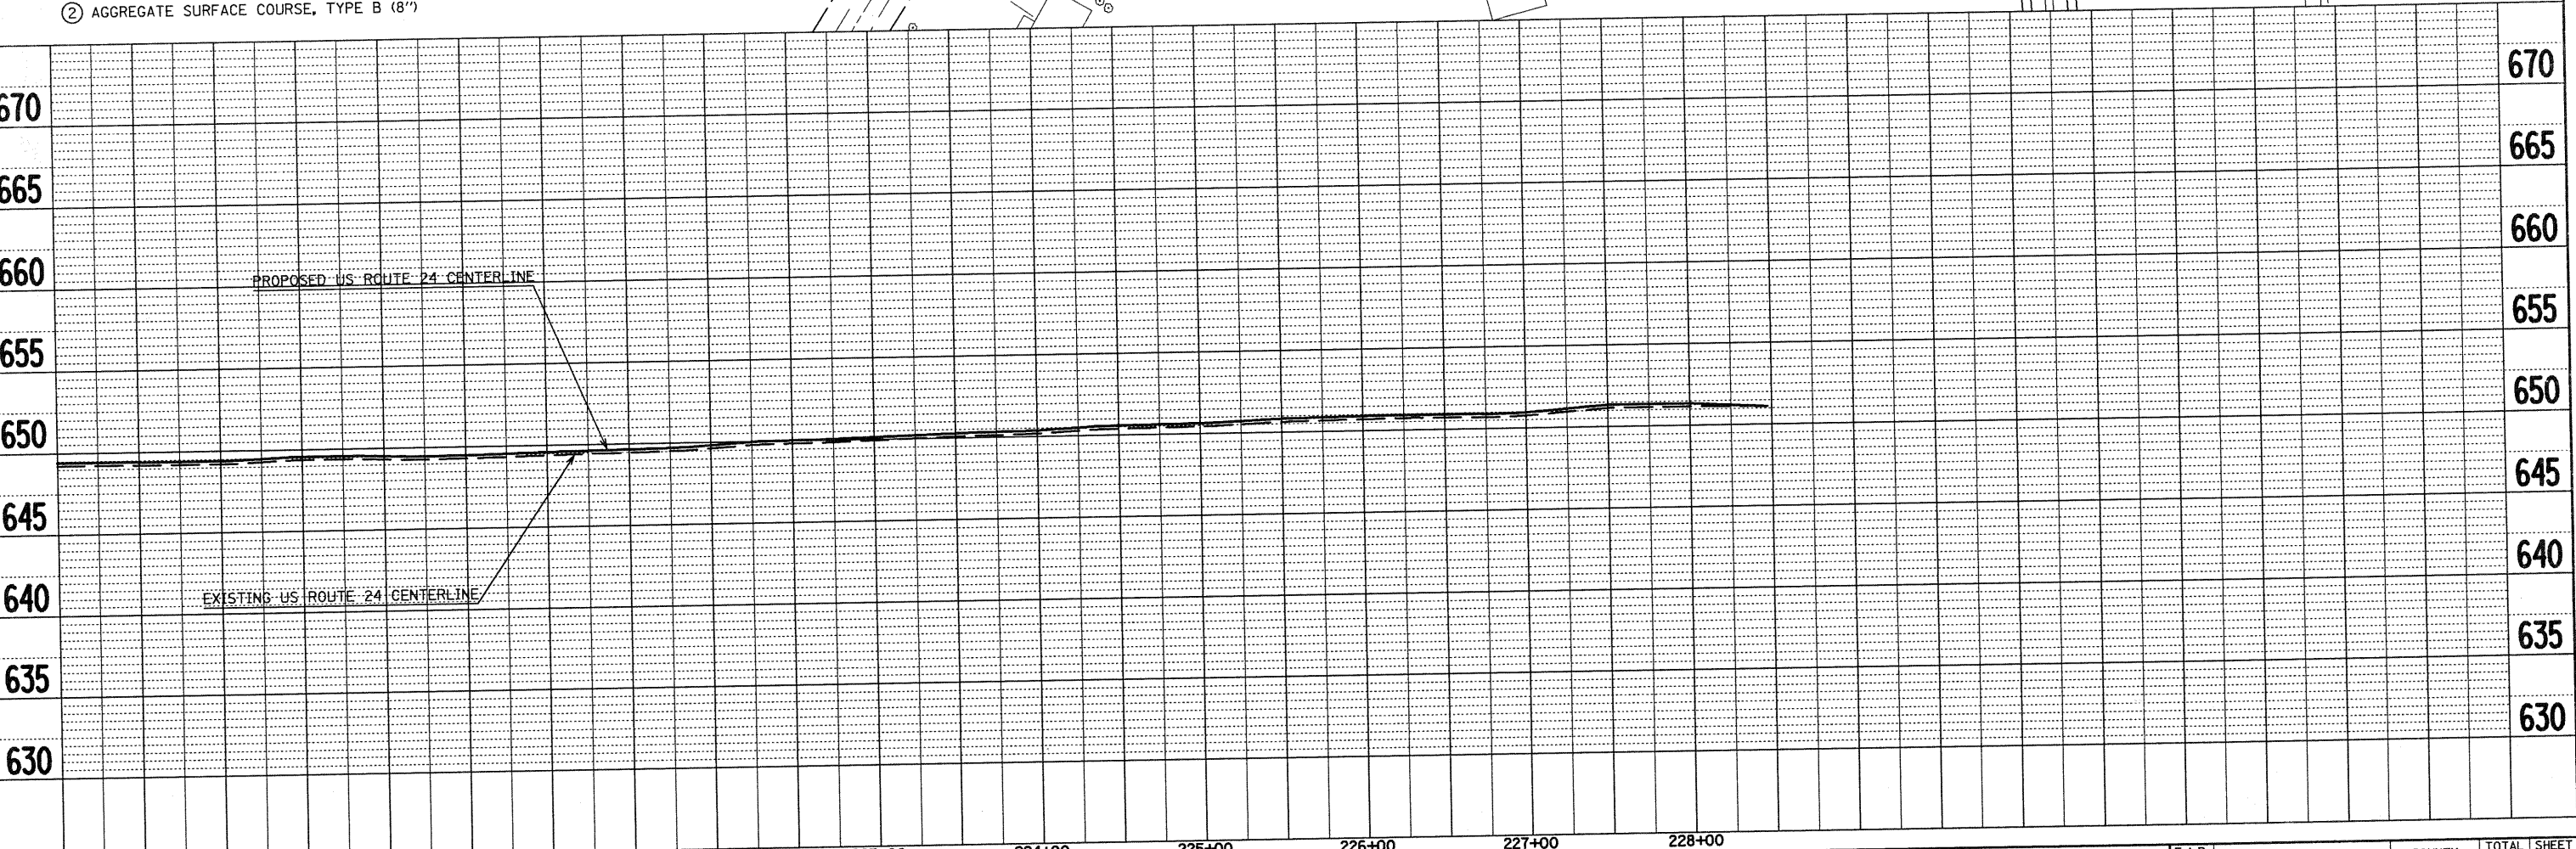

- LEGEND
- ① HMA BASE COURSE, 6" AND INCIDENTAL HMA SURFACING (2")
  - ② AGGREGATE SURFACE COURSE, TYPE B (8")

