
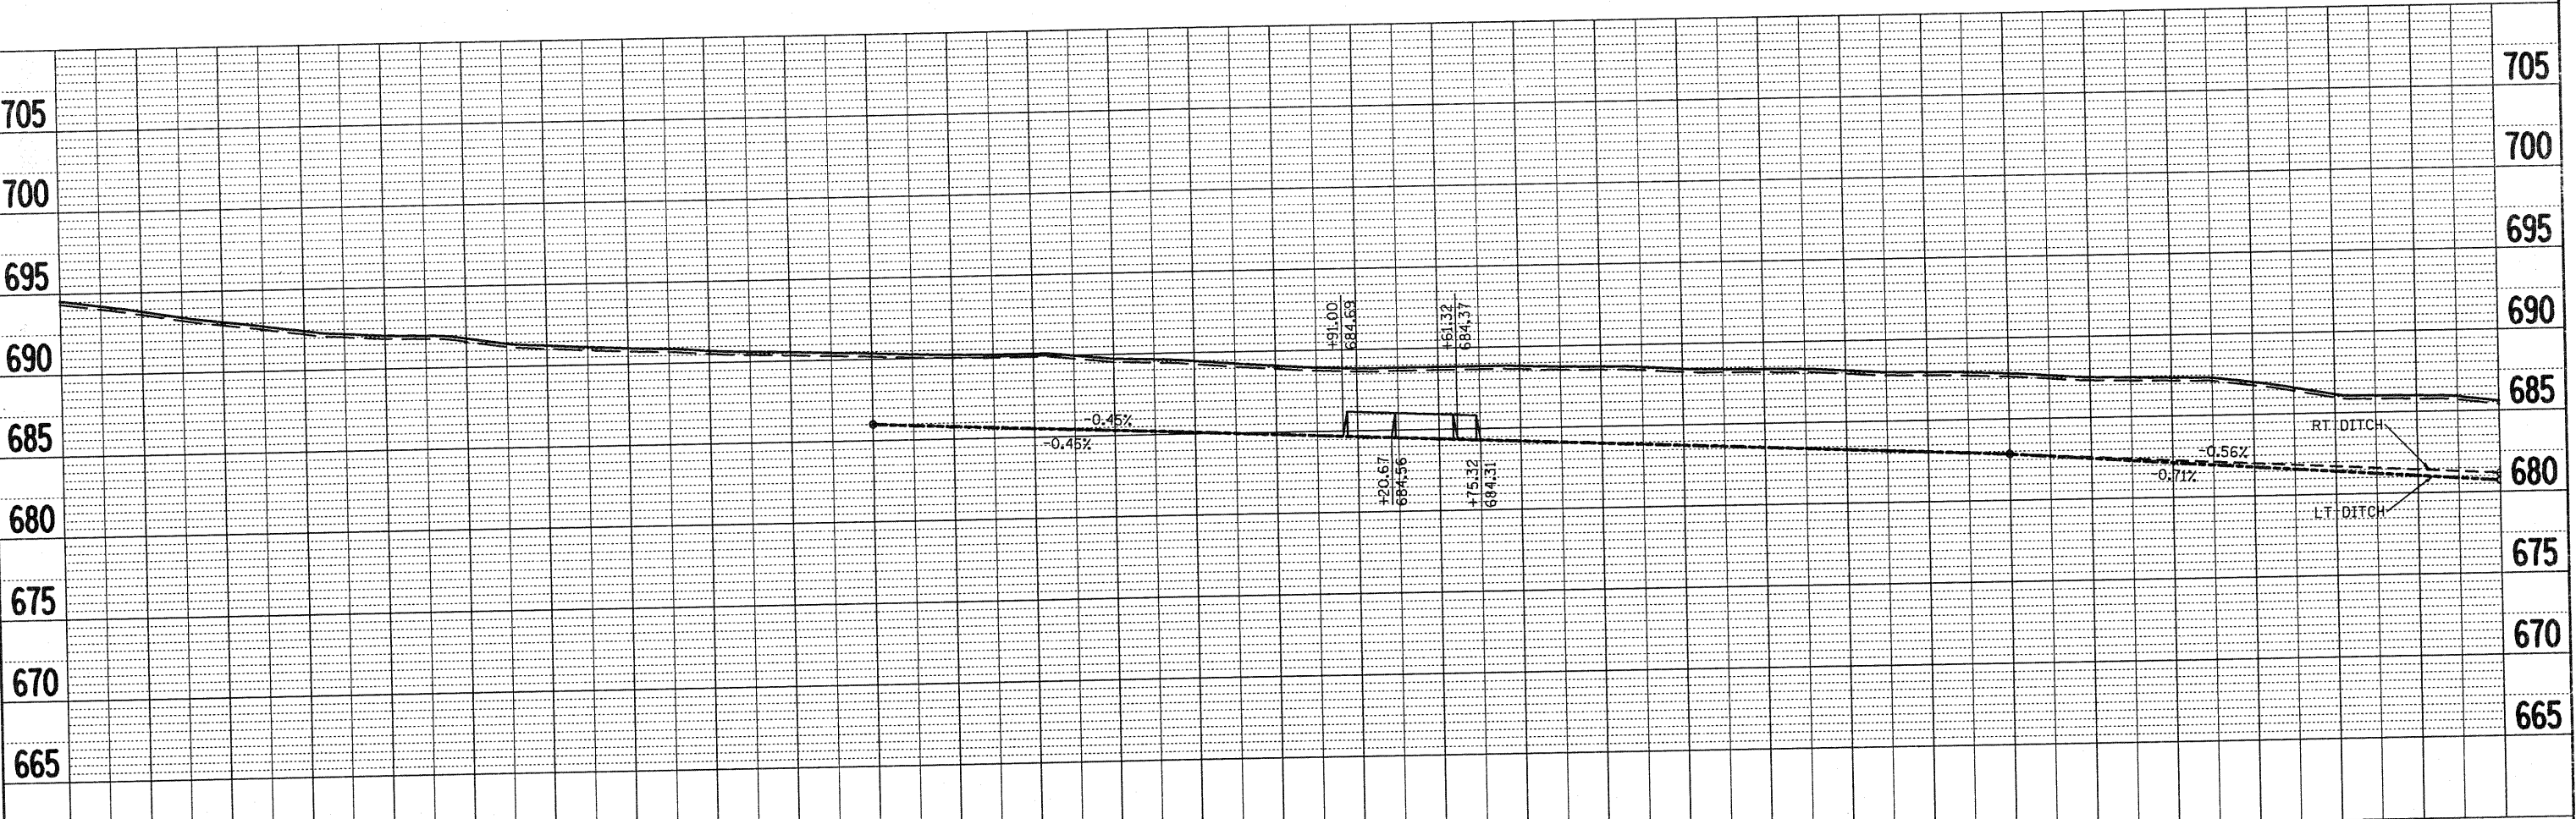


PLAN	DATE
BY	
DESIGNED	
DRAWN	
CHECKED	
DATE	

PROFILE	DATE
BY	
DESIGNED	
DRAWN	
CHECKED	
DATE	

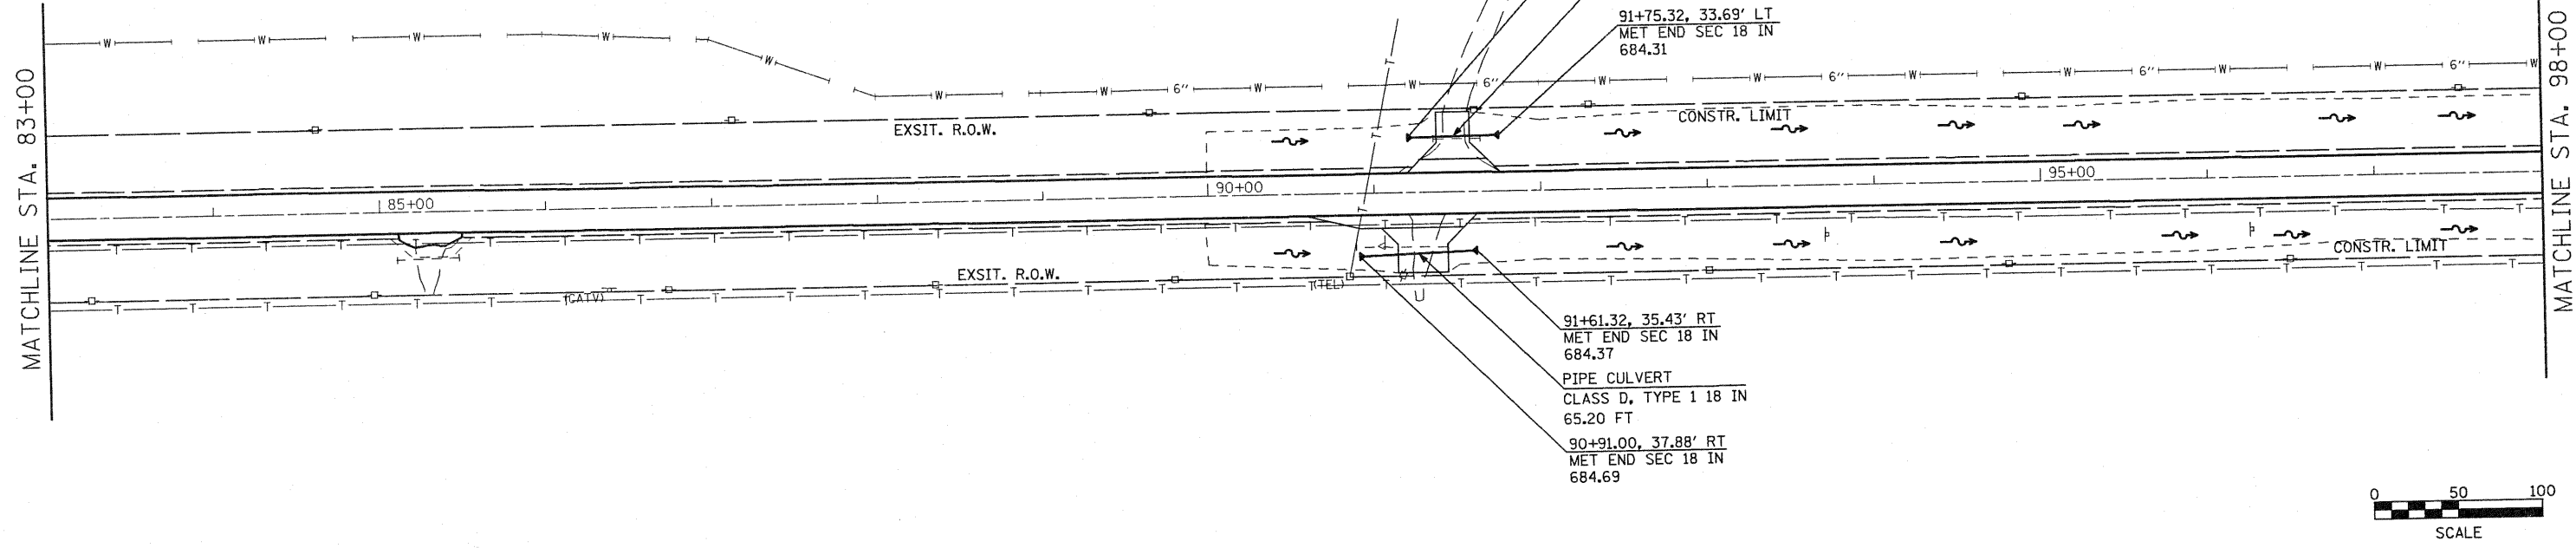

83+00	84+00	85+00	86+00	87+00	88+00	89+00	90+00	91+00	92+00	93+00	94+00	95+00	96+00	97+00	98+00				
FILE NAME = plan81.dgn USER NAME = horstkj DESIGNED - DRAWN - JGJ CHECKED - KJH DATE - PLOT SCALE = 100.0000' / IN. PLOT DATE = 8/10/2010												STATE OF ILLINOIS DEPARTMENT OF TRANSPORTATION		DRAINAGE & UTILITIES		F.A.P. RTE. 317 SECTION 15W-2,RS-3;16W-3,RS-5 COUNTY FULTON TOTAL SHEETS 171 SHEET NO. 73 CONTRACT NO. 88098		SCALE: SHEET NO. 5 OF 14 SHEETS STA. 83+00 TO STA. 98+00 FED. ROAD DIST. NO. ILLINOIS FED. AID PROJECT	