
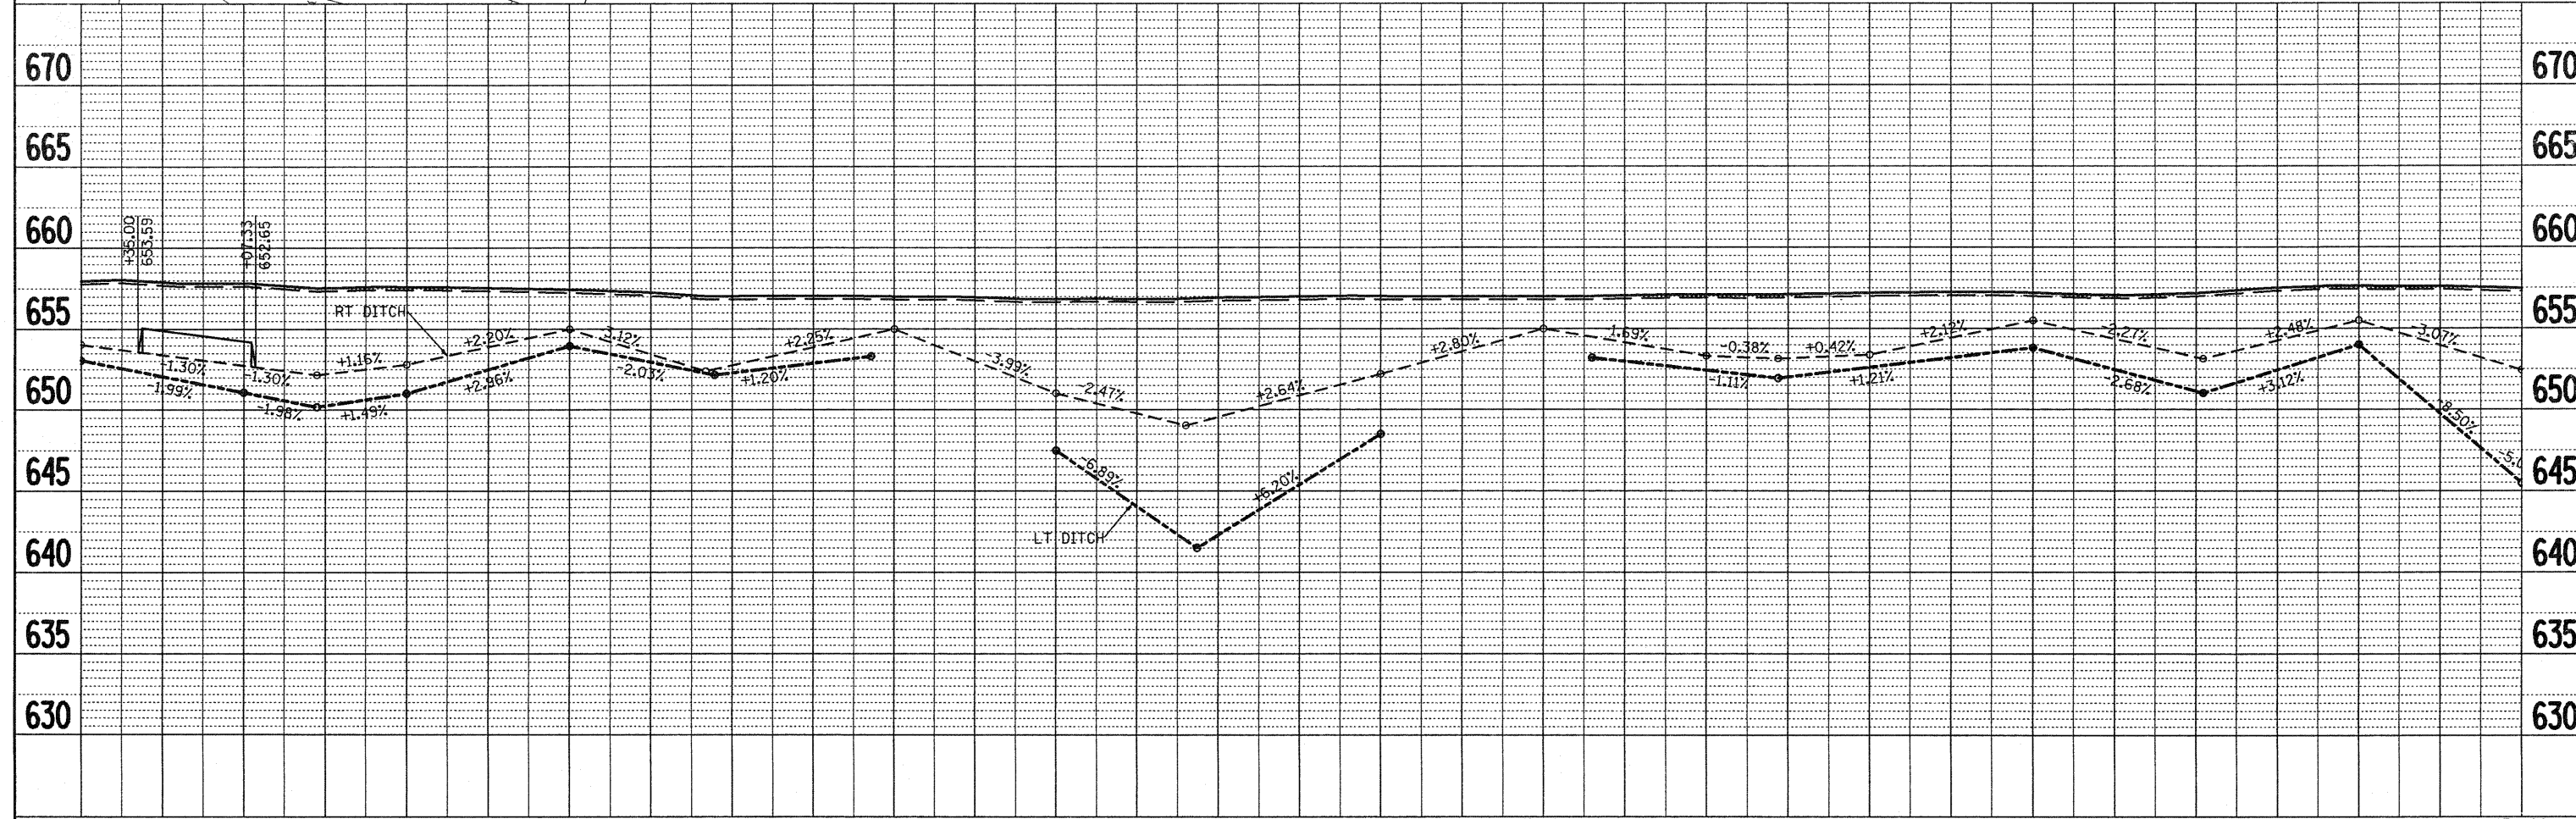


DATE	
BY	
SURVEYED	
ALIGNED	
CHECKED	
NO. OF W.Y. CHECKED	
ROAD FILE NAME	
PLAN	
NOTE BOOK	
NO.	

DATE	
BY	
SURVEYED	
GRADES CHECKED	
B.M. NOTED	
STRUCTURE NOTATIONS GRPD	
PROFILE	
NOTE BOOK	
NO.	

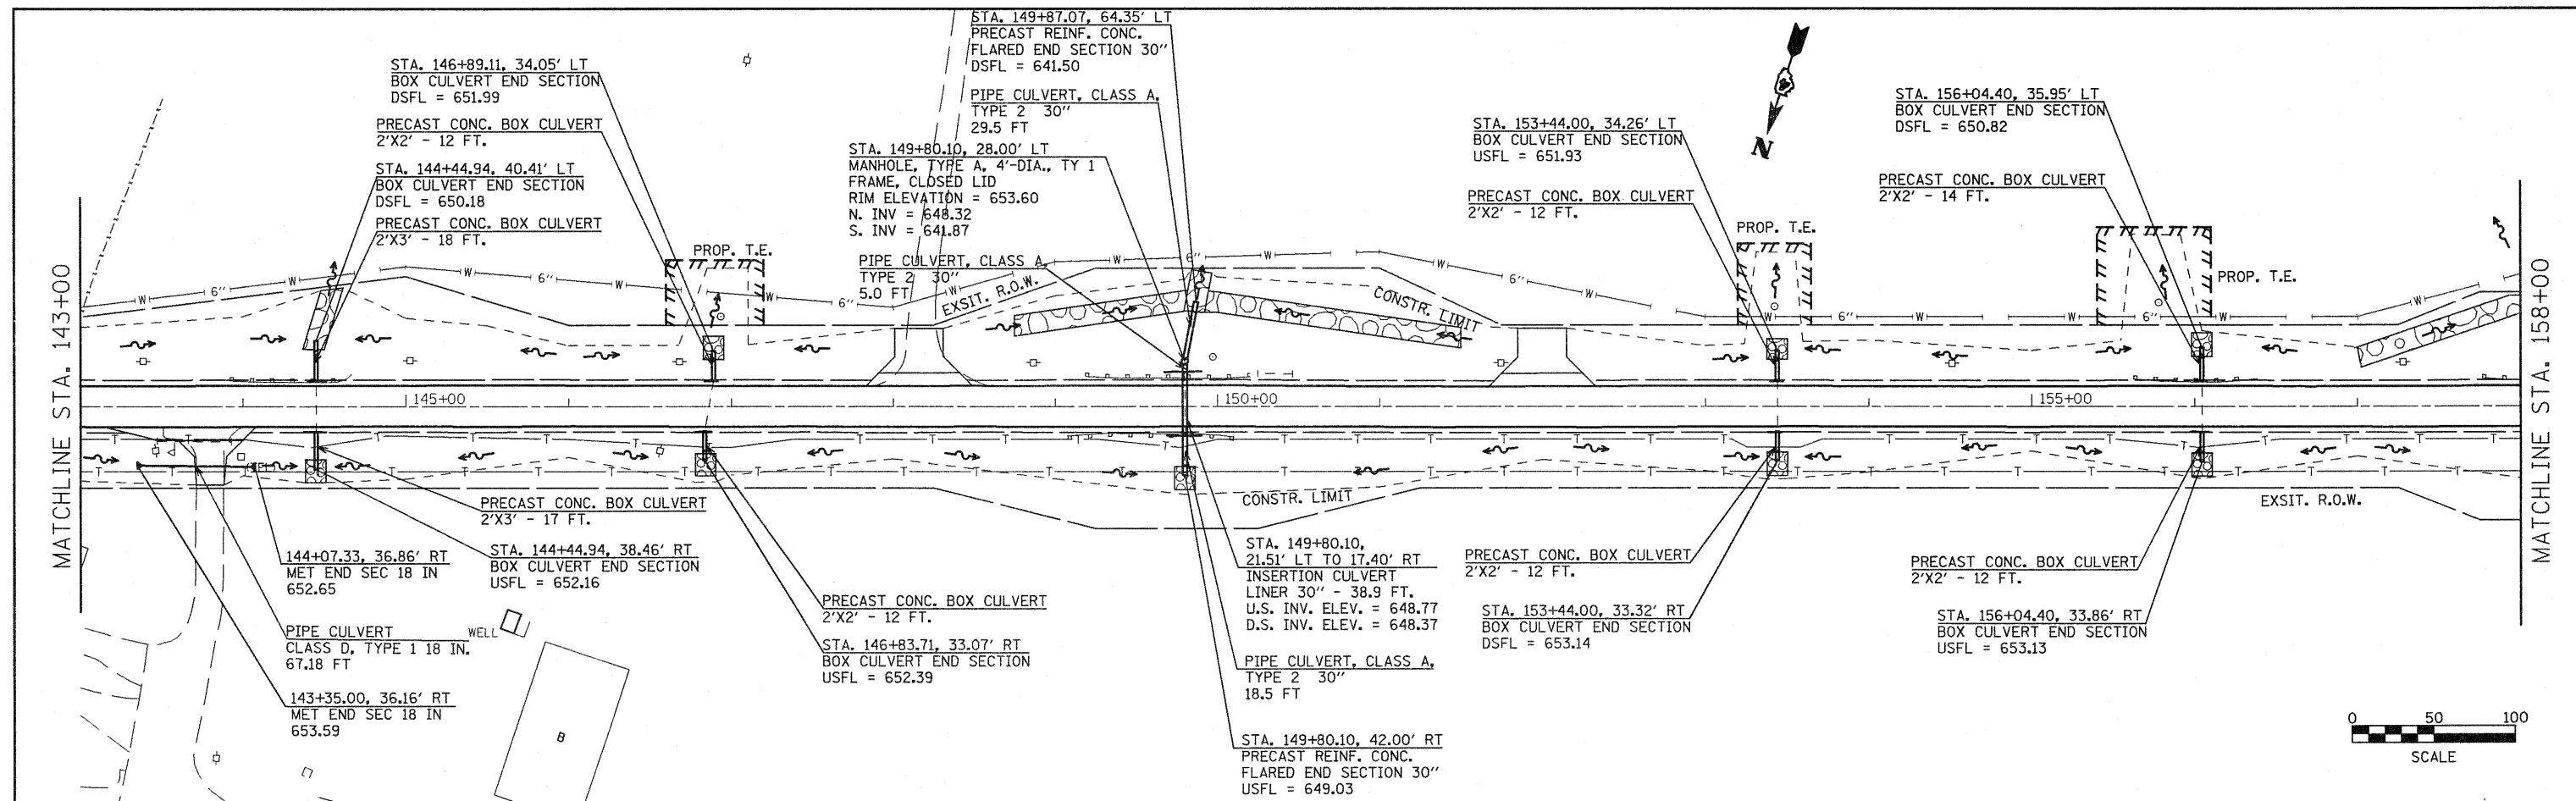

143+00	144+00	145+00	146+00	147+00	148+00	149+00	150+00	151+00	152+00	153+00	154+00	155+00	156+00	157+00	158+00
FILE NAME =	USER NAME = horstkj	DESIGNED -	REVISD -	STATE OF ILLINOIS		DRAINAGE & UTILITIES		F.A.P	SECTION	COUNTY	TOTAL SHEETS	SHEET NO.			
plan01.dgn		DRAWN - JGJ	REVISD -	DEPARTMENT OF TRANSPORTATION				317	15W-2,RS-3;16W-3,RS-5	FULTON	171	77			
		CHECKED - KJH	REVISD -					SCALE:		SHEET NO. 9 OF 14 SHEETS		STA. 143+00 TO STA. 158+00		CONTRACT NO. 88098	
		DATE -	REVISD -											FED. ROAD DIST. NO. [ILLINOIS] FED. AID PROJECT	