
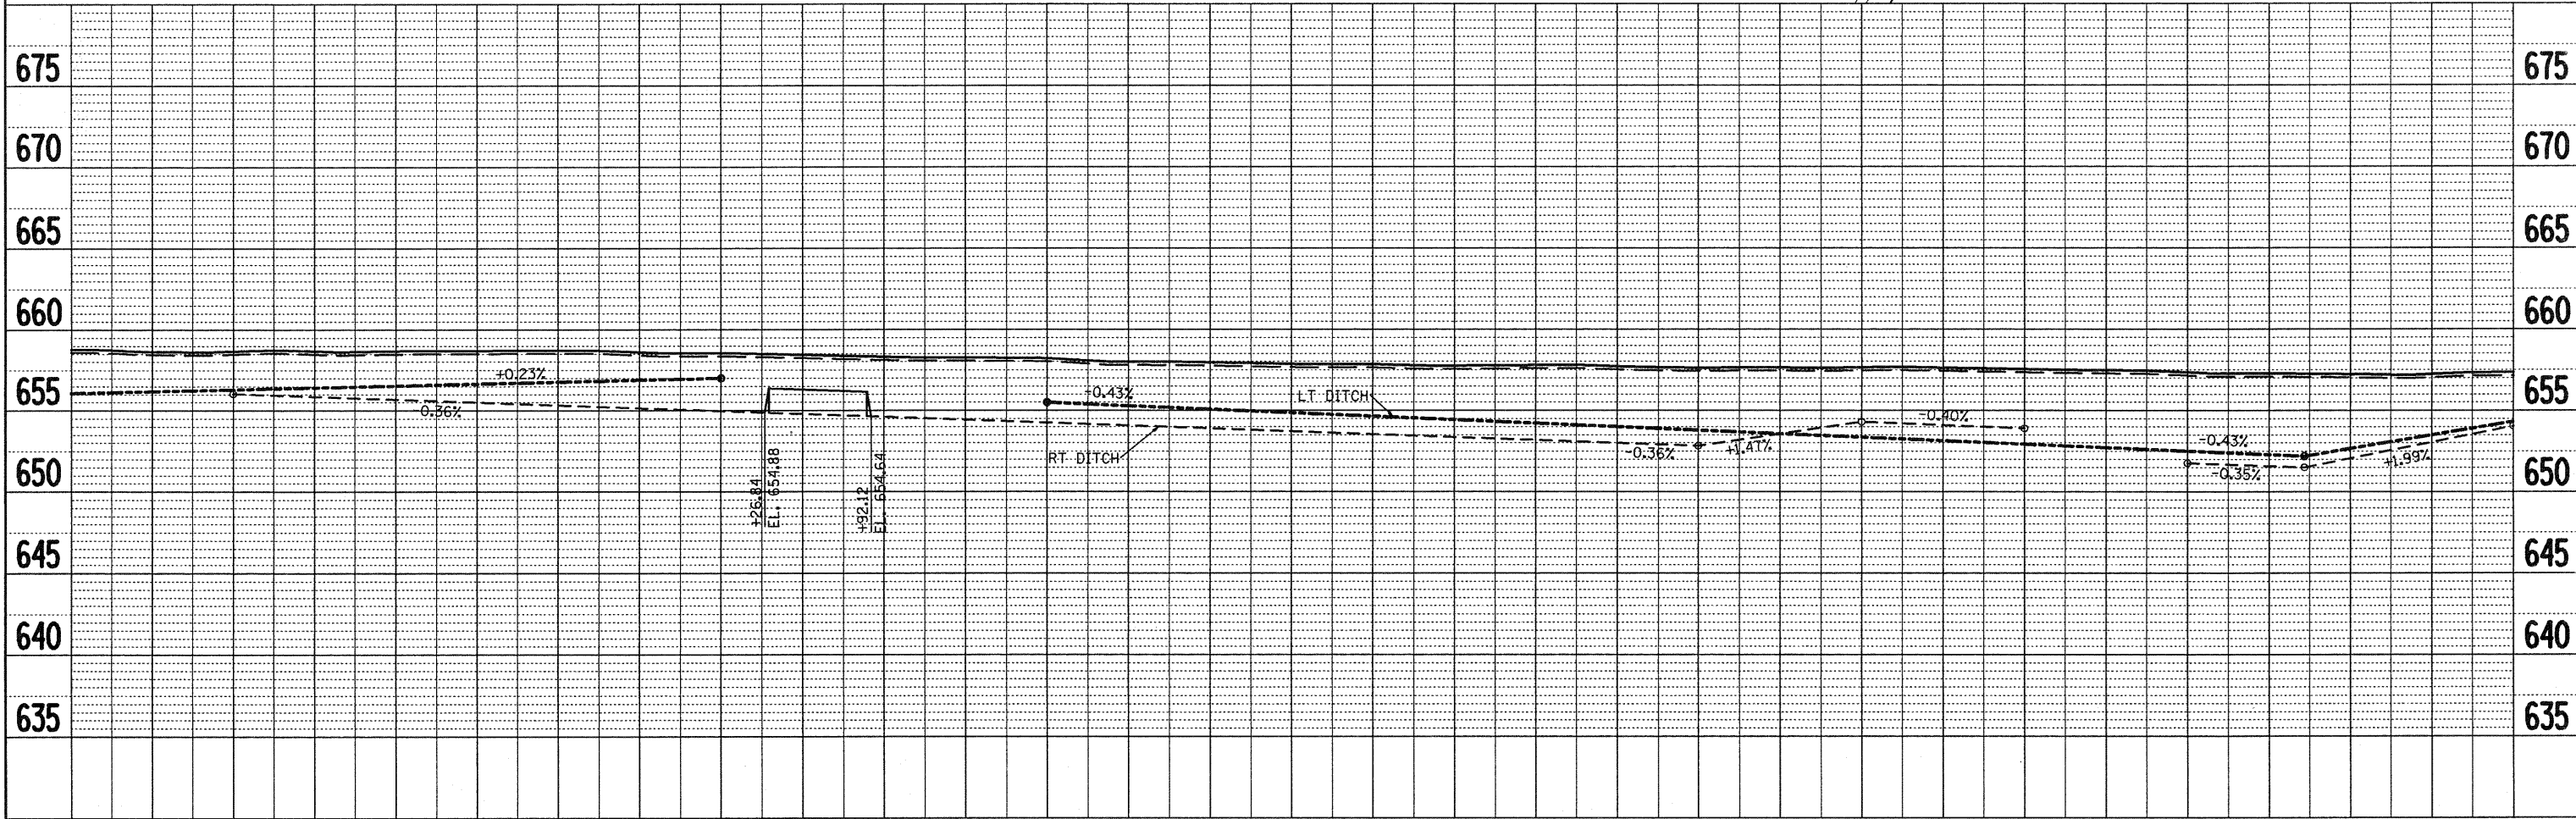


DATE	
BY	
SURVEYED	
PLOTTED	
CHECKED	
BY	
NOTE BOOK	
NO.	
CADD FILE NAME	

DATE	
BY	
SURVEYED	
PLOTTED	
CHECKED	
BY	
NOTE BOOK	
NO.	
STRUCTURE NOTATION CRD	

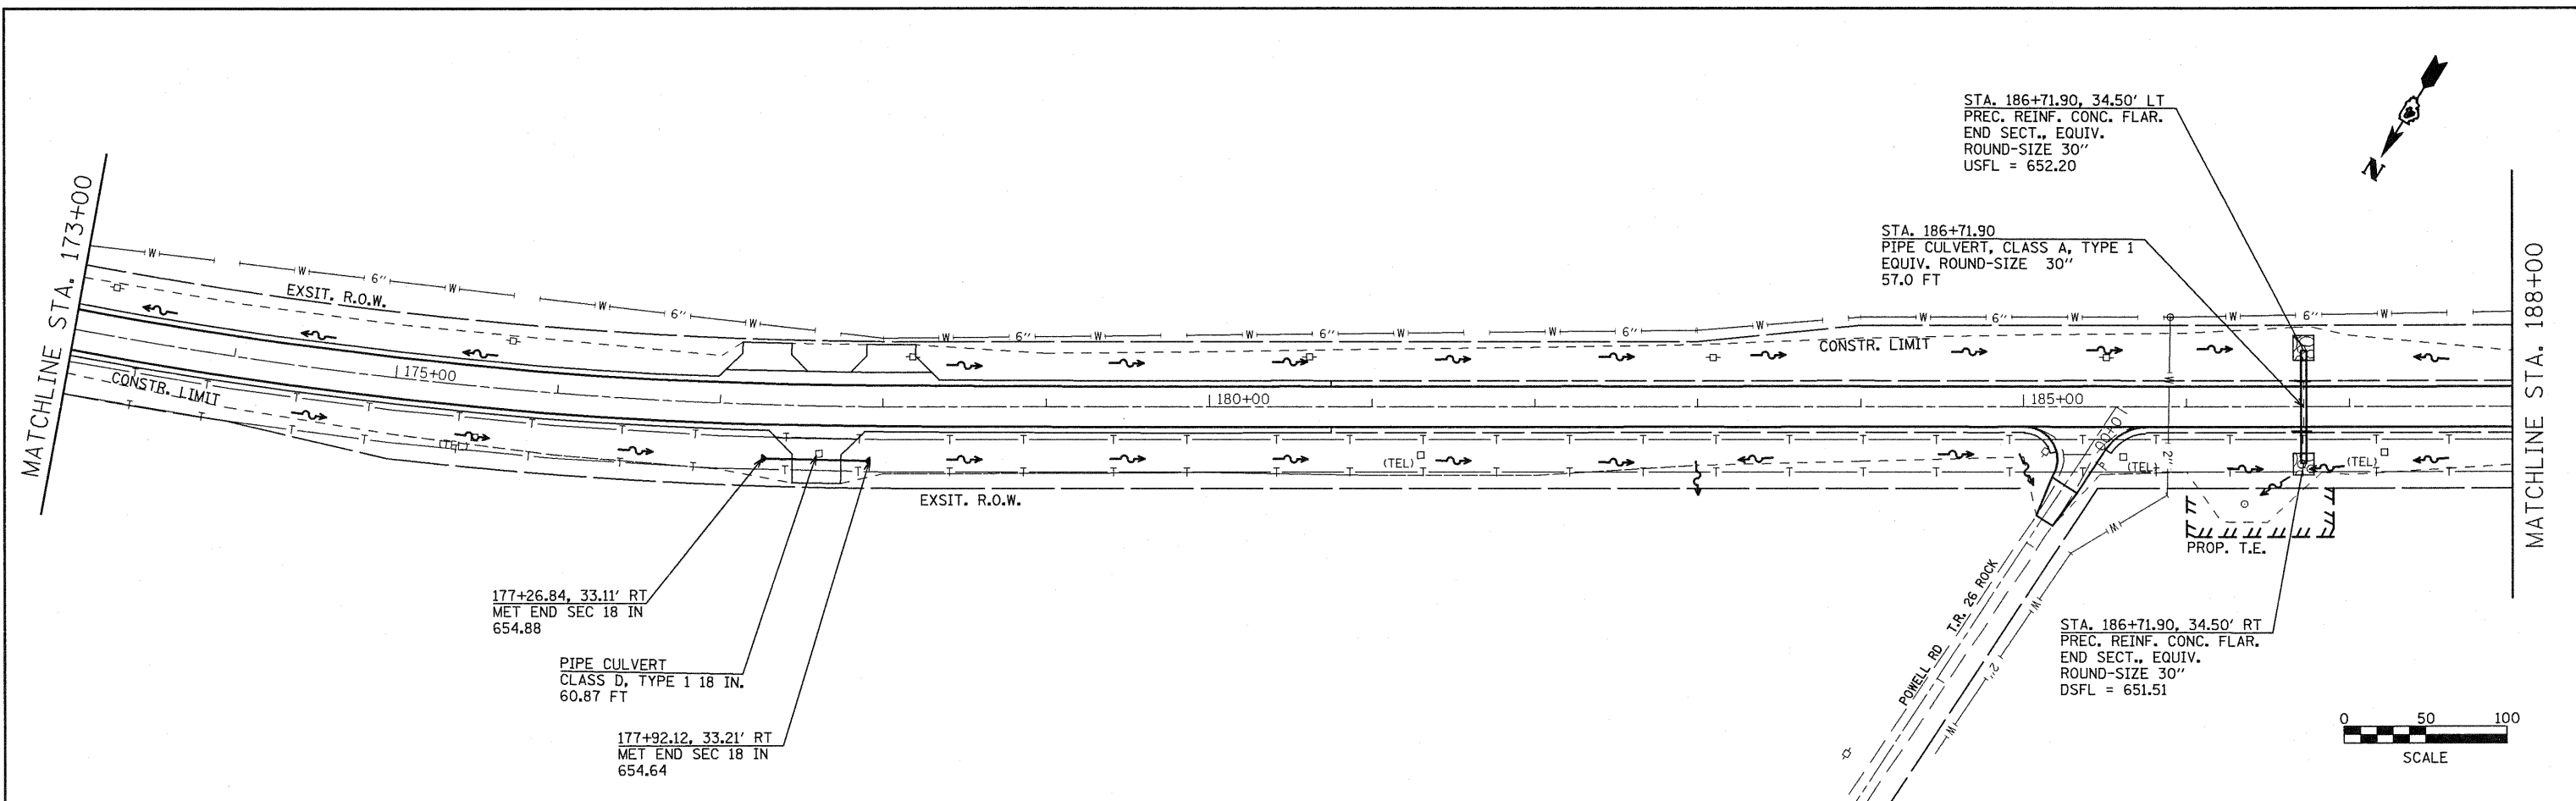

173+00	174+00	175+00	176+00	177+00	178+00	179+00	180+00	181+00	182+00	183+00	184+00	185+00	186+00	187+00	188+00				
FILE NAME =	USER NAME = horstkj	DESIGNED -	REVISED -	STATE OF ILLINOIS DEPARTMENT OF TRANSPORTATION										F.A.P. RTE.	SECTION	COUNTY	TOTAL SHEETS	SHEET NO.	
plan01.dgn	PLOT SCALE = 100.0000' / IN.	DRAWN - JGJ	REVISED -											317	15W-2,RS-3;16W-3,RS-5	FULTON	171	79	
	PLOT DATE = 8/18/2018	CHECKED - KJH	REVISED -											DRAINAGE & UTILITIES				CONTRACT NO. 88098	
		DATE -	REVISED -											SCALE:	SHEET NO. 11 OF 14 SHEETS	STA. 173+00 TO STA. 188+00	ILLINOIS FED. AID PROJECT		