
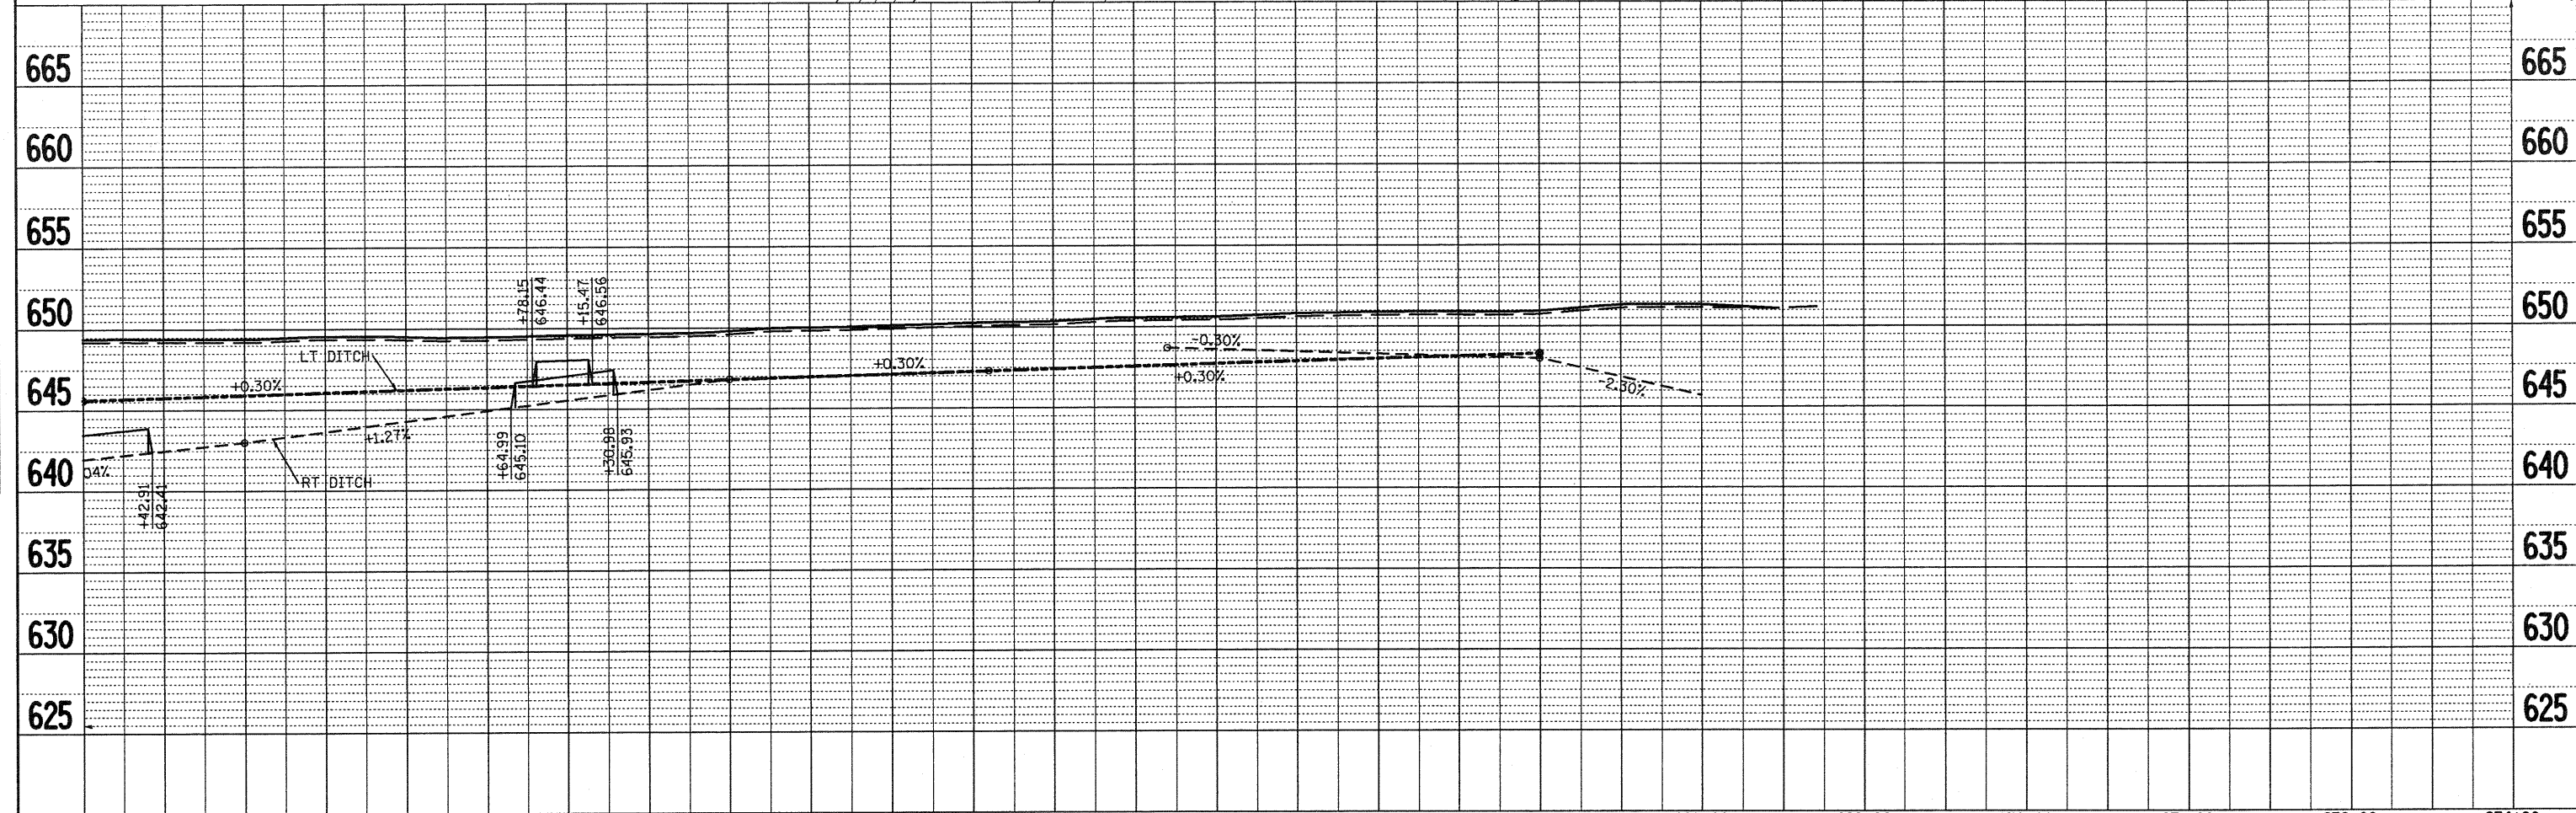


PLAN	SURVEYED	DATE
	ALIGNED	
	CHECKED	
	BY	
	NO.	
	FILE NAME	

PROFILE	SURVEYED	DATE
	GRADES	
	NOTED	
	BY	
	NO.	
	FILE NAME	

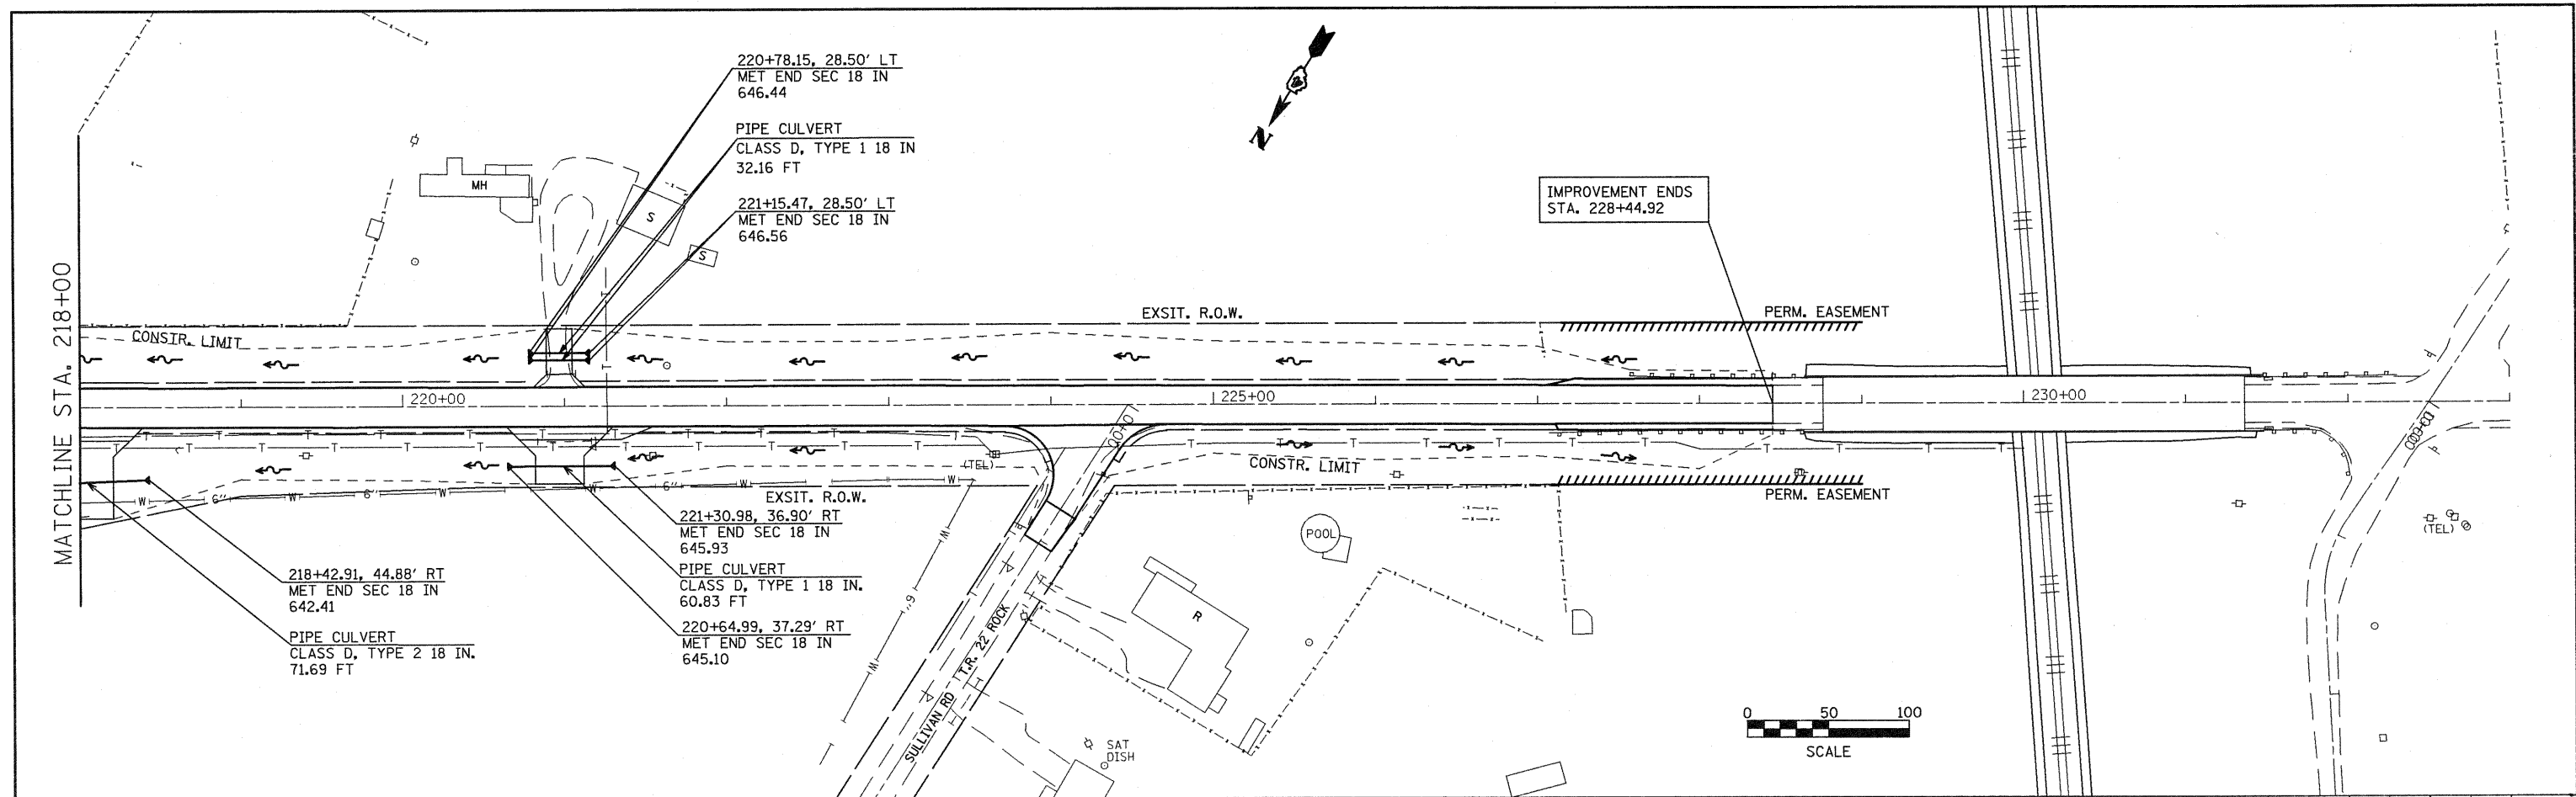

FILE NAME = plan01.dgn	USER NAME = horstj	DESIGNED -	REVISED -	<b>STATE OF ILLINOIS DEPARTMENT OF TRANSPORTATION</b>	<b>DRAINAGE &amp; UTILITIES</b>	F.A.P. RTE. 317	SECTION 15W-2,RS-3;16W-3,RS-5	COUNTY FULTON	TOTAL SHEETS 177	SHEET NO. 82	
PLOT SCALE = 100.0000' / IN.	DATE -	DRAWN - JGJ	REVISED -			SCALE:	SHEET NO. 14 OF 14 SHEETS	STA. 218+00	TO STA. 234+00	CONTRACT NO. 88098	
PLOT DATE = 8/18/2018	DATE -	CHECKED - KJH	REVISED -			FED. ROAD DIST. NO. ILLINOIS FED. AID PROJECT					
		DATE -	REVISED -								