


SCALE  
 SURVEYED  
 PLOTTED  
 NOTE BOOK  
 NO.

SCALE  
 ORIGINAL SURVEY  
 PLOTTED  
 TEMPLATE  
 NOTE BOOK  
 NO.

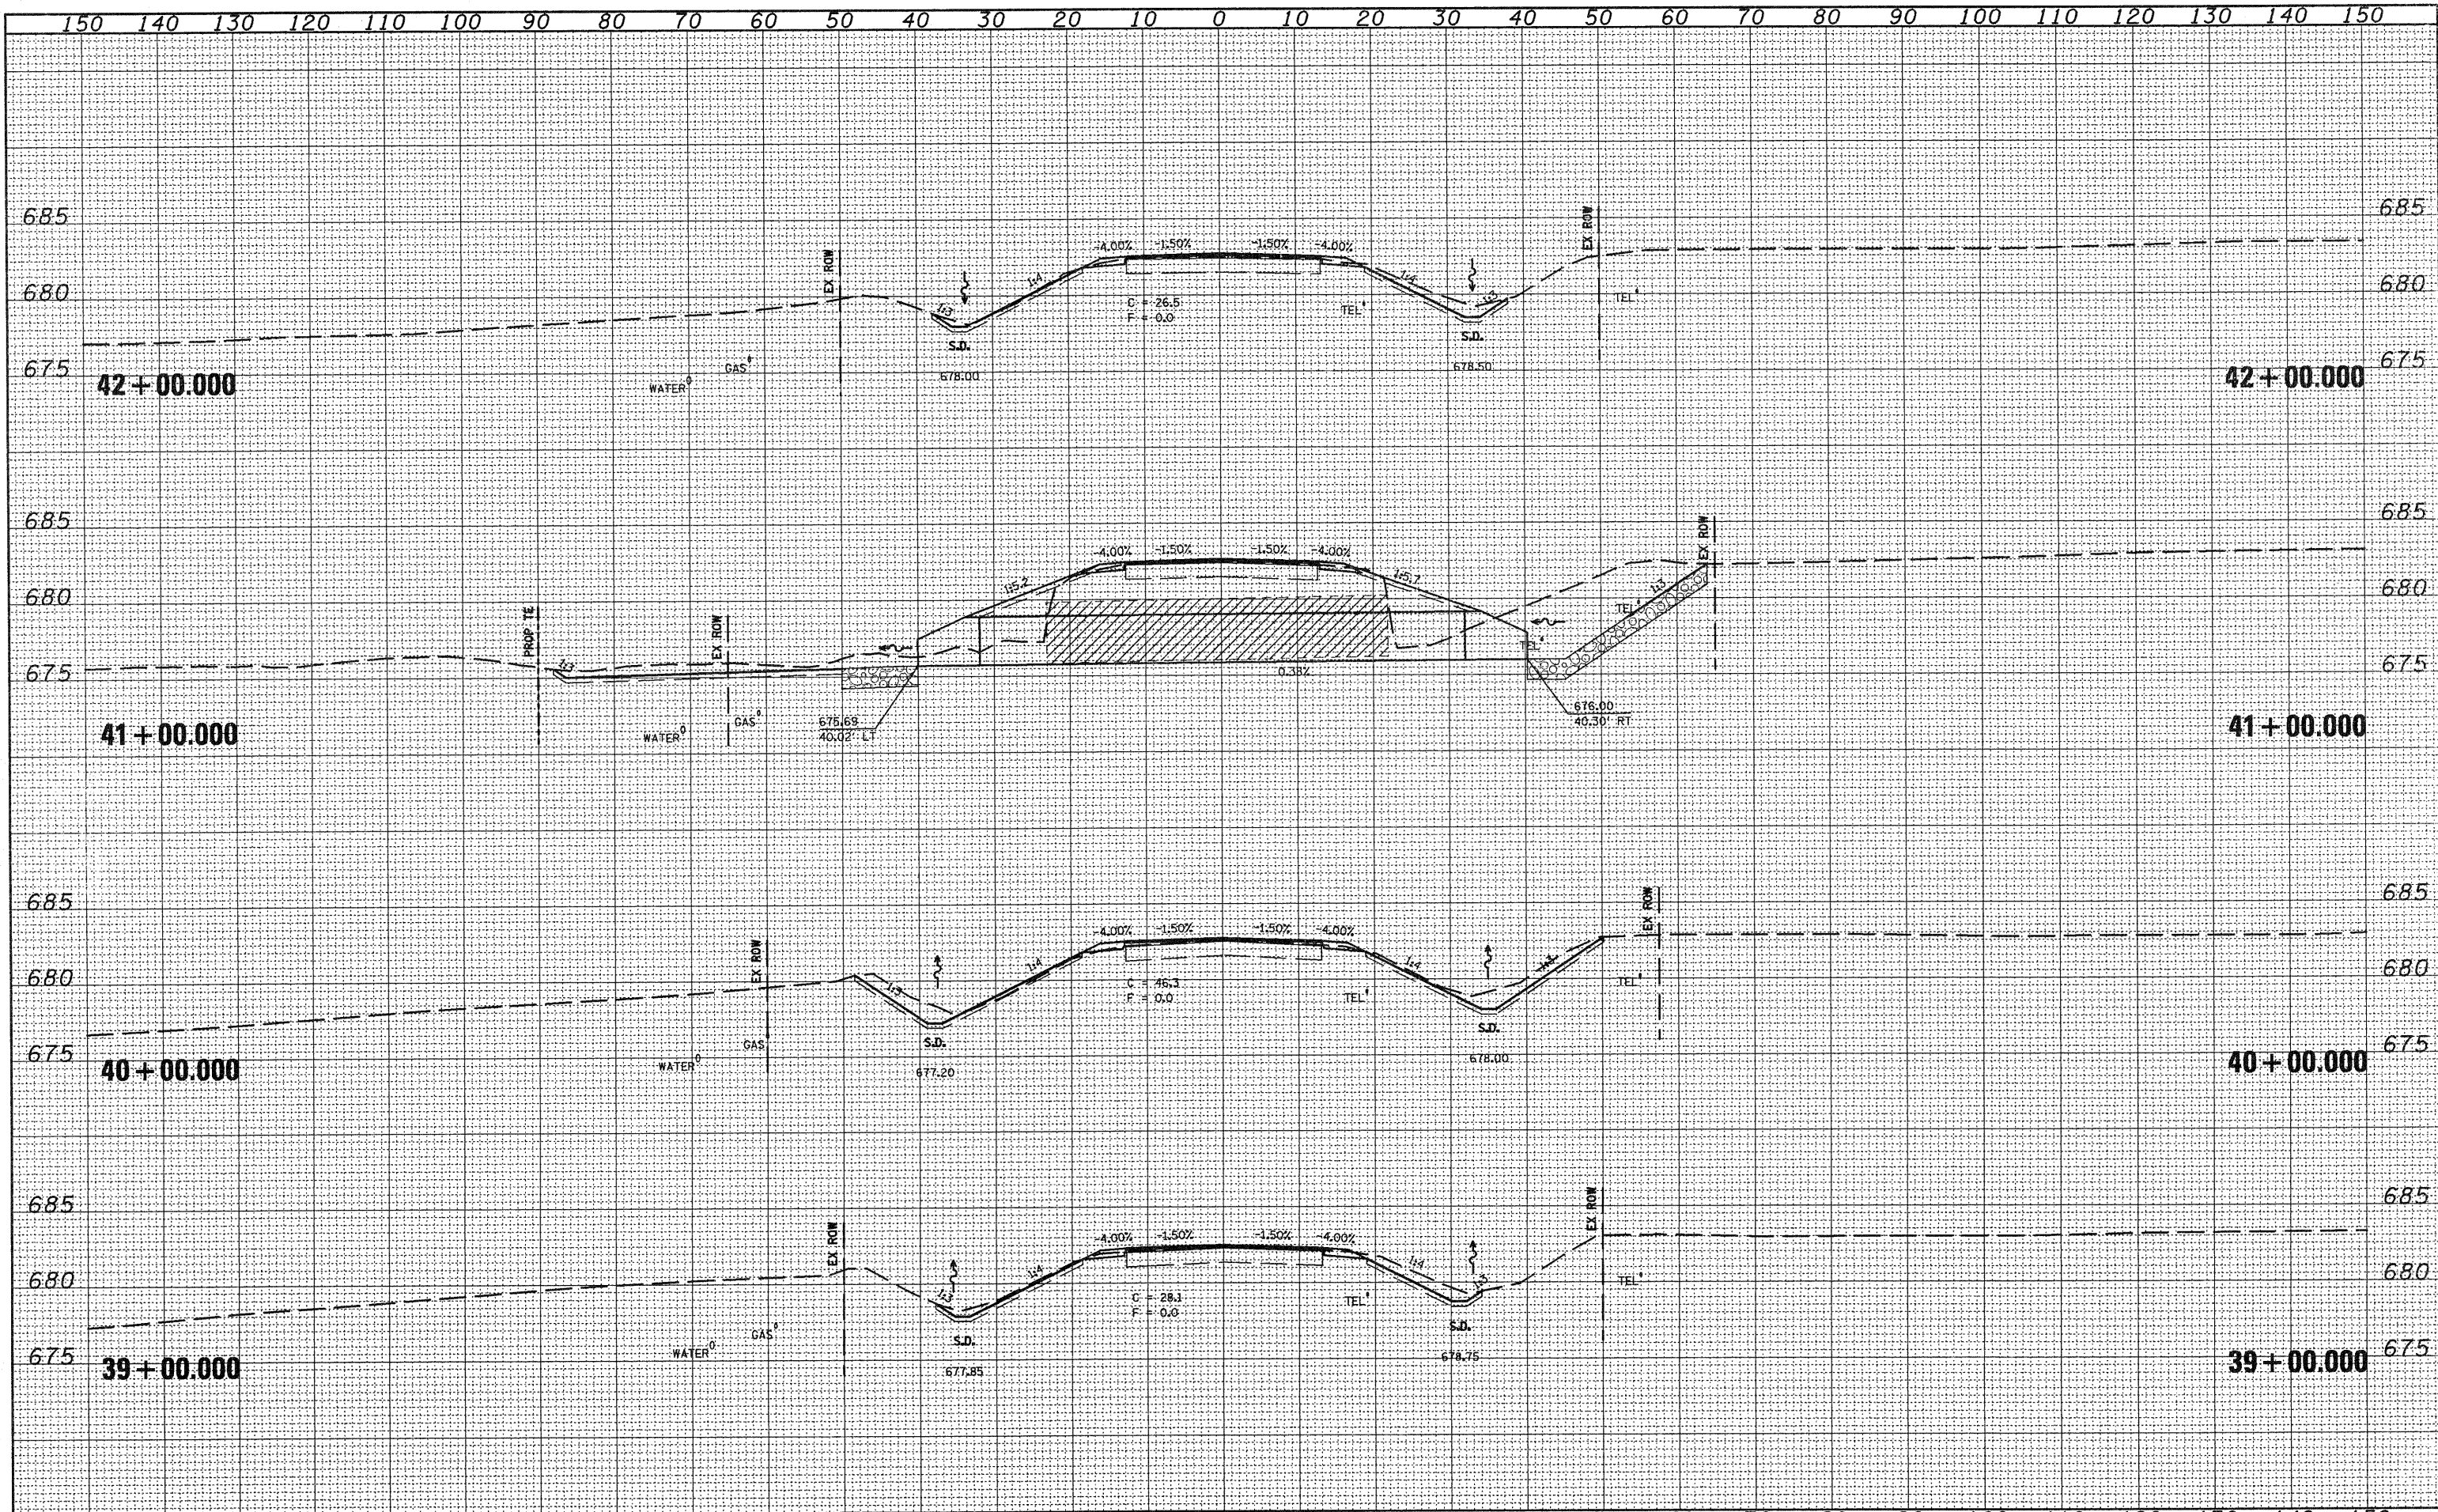

FILE NAME = xssheets.dgn	USER NAME = horstkj	DESIGNED - DRAWN -	REVISED - REVISED -	<b>STATE OF ILLINOIS DEPARTMENT OF TRANSPORTATION</b>	<b>CROSS SECTIONS</b>				F.A.P. RTE. 317	SECTION 15W-2,RS-3,16W-3,RS-5	COUNTY FULTON	TOTAL SHEETS 171	SHEET NO. 114
	PLOT SCALE = 28.0000' / IN.	CHECKED -	REVISED -		SCALE:	SHEET NO.	OF	SHEETS	STA. 39+00.000	TO STA. 42+00.000	CONTRACT NO. 88098		
	PLOT DATE = 8/5/2010	DATE -	REVISED -		ILLINOIS FED. AID PROJECT								