


SURVEYED _____
 SURVEY _____
 FLUID _____
 NOTE BOOK _____
 AREAS CHECKED _____
 NO. _____

SURVEYED _____
 SURVEY _____
 FLUID _____
 NOTE BOOK _____
 AREAS CHECKED _____
 NO. _____

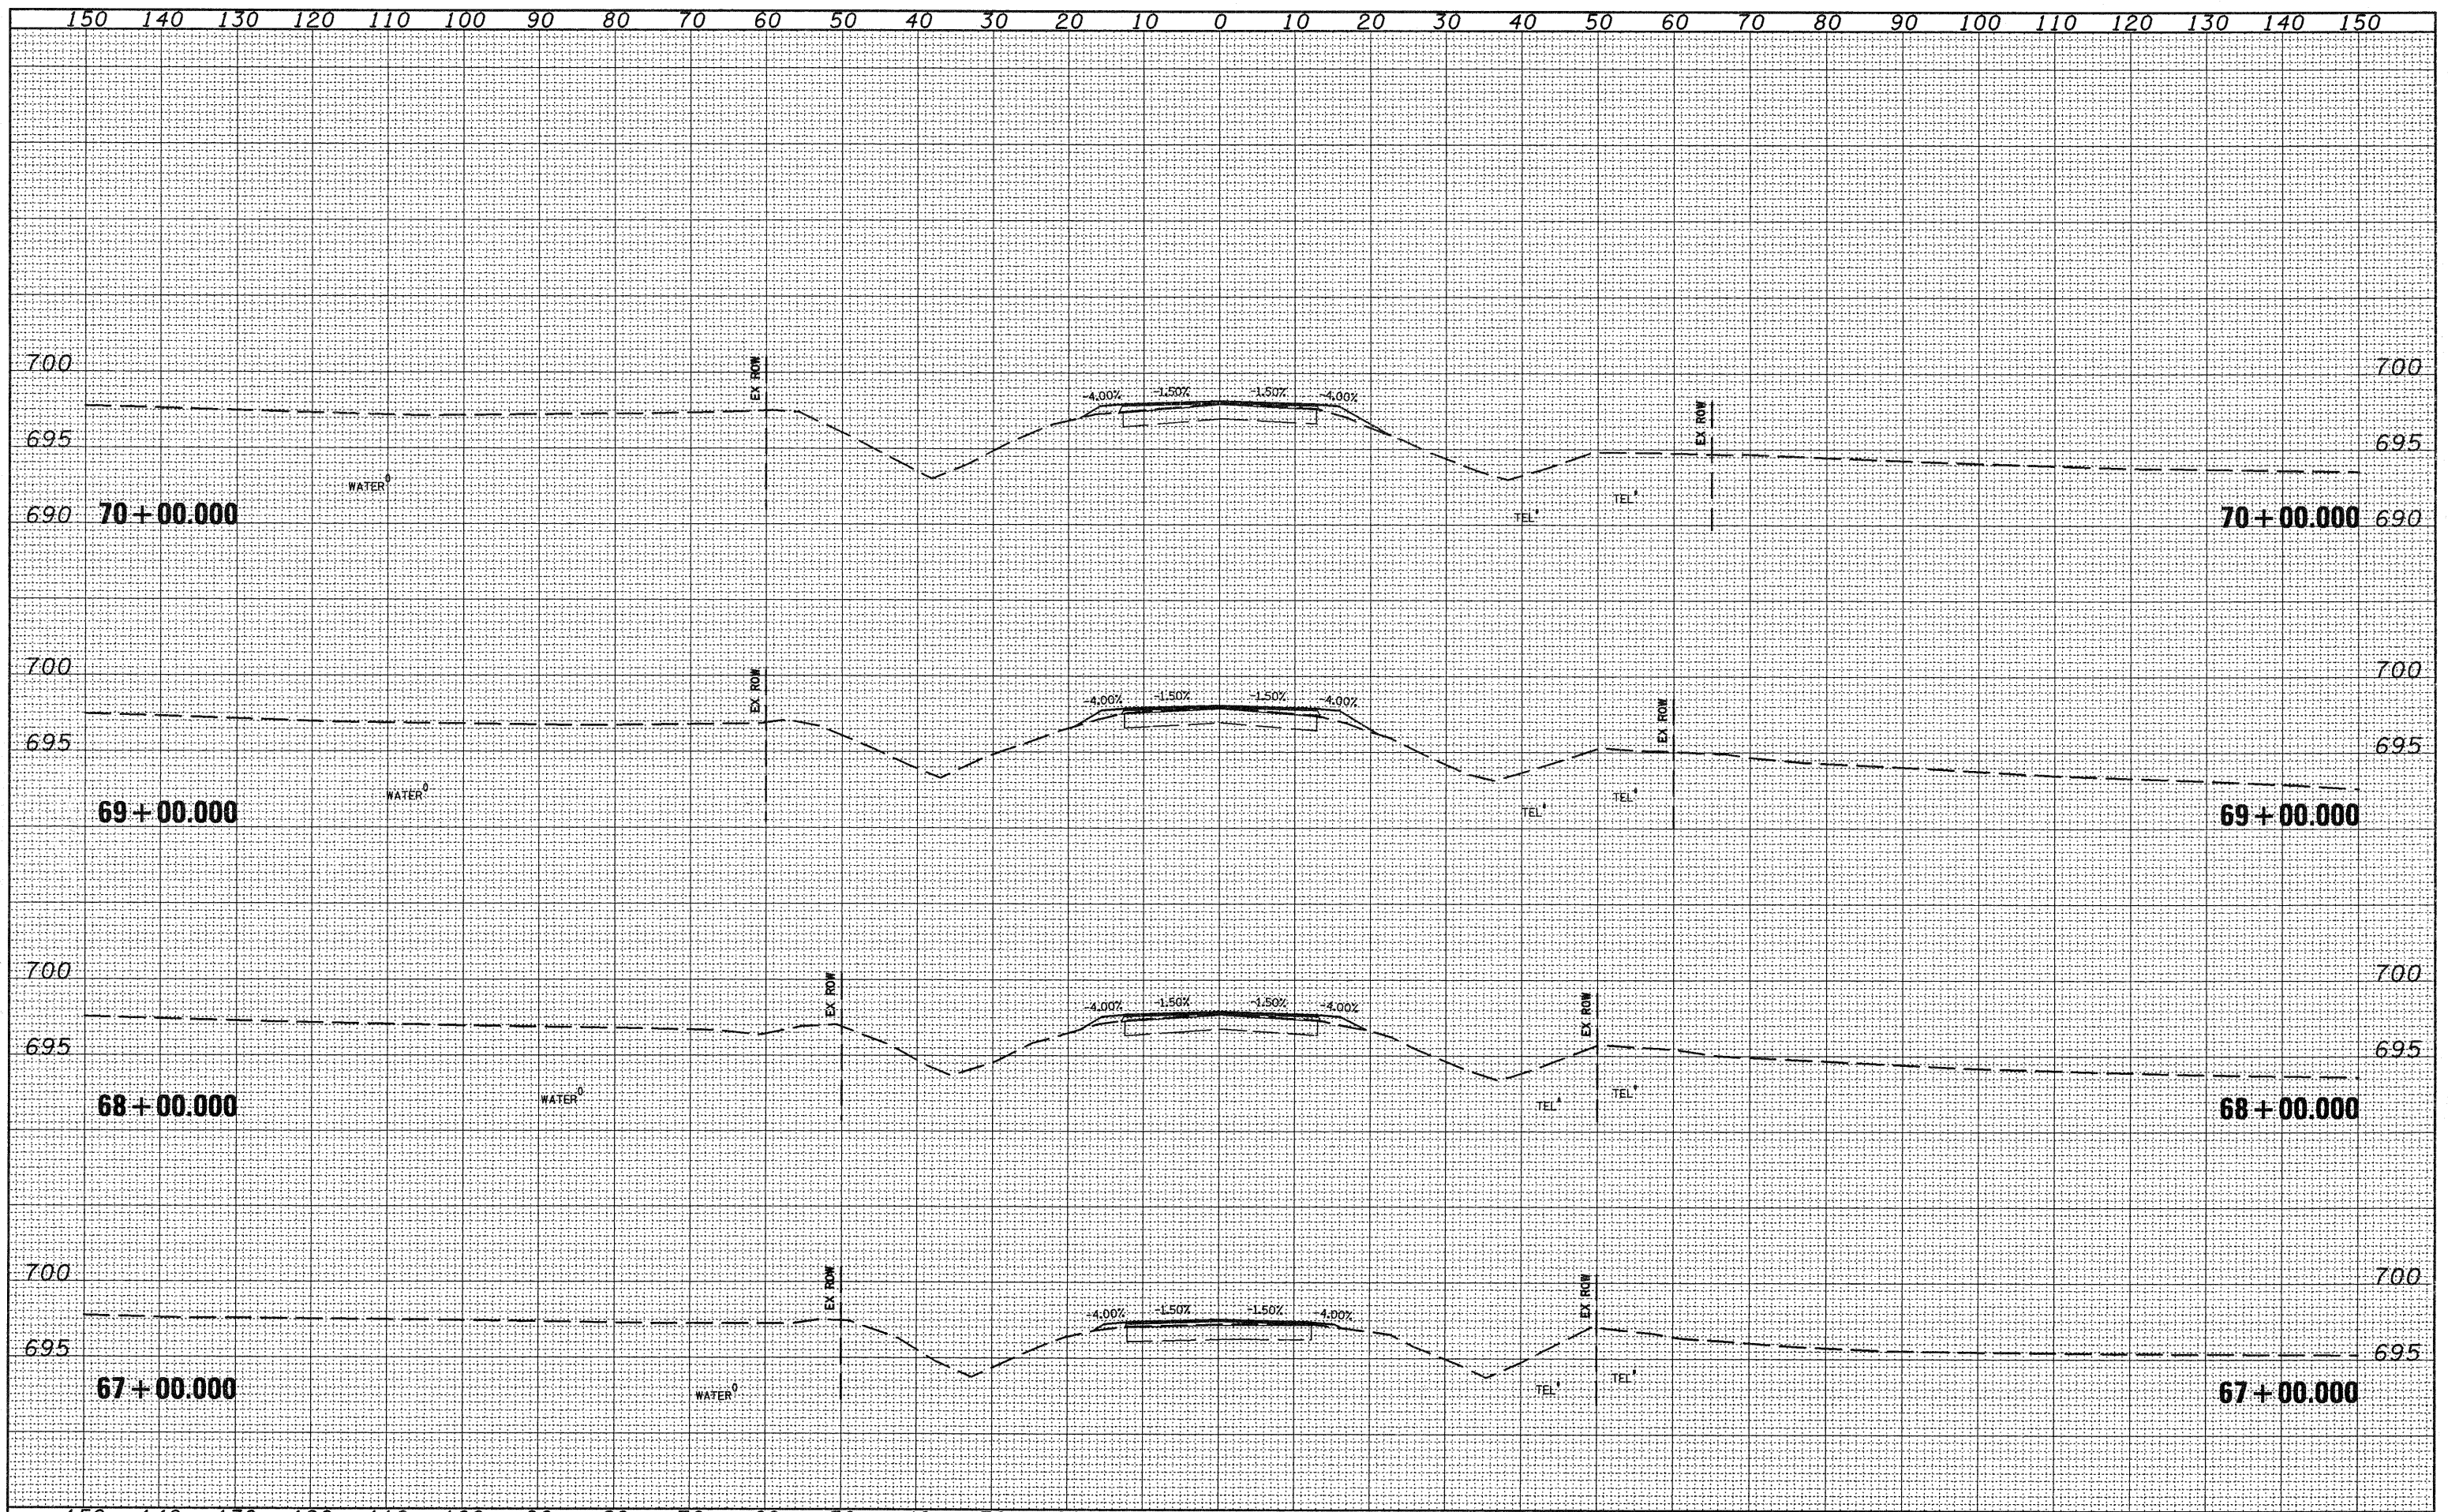

FILE NAME = xssheets.dgn	USER NAME = horstkj	DESIGNED -	REVISED -	STATE OF ILLINOIS DEPARTMENT OF TRANSPORTATION				CROSS SECTIONS				F.A.P. RTE. 317	SECTION 15W-2,RS-3;16W-3,RS-5	COUNTY FULTON	TOTAL SHEETS 171	SHEET NO. 122	
		DRAWN -	REVISED -					SCALE:	SHEET NO.	OF	SHEETS	STA. 67+00.000	TO STA. 70+00.000	ILLINOIS FED. AID PROJECT			
		CHECKED -	REVISED -														
		DATE -	REVISED -														