


FILE NO.	
SURVEY	
FLIPPED	
NOTE BOOK	
DATE	
AREAS CHECKED	
NO.	

FILE NO.	
SURVEY	
FLIPPED	
NOTE BOOK	
DATE	
AREAS CHECKED	
NO.	

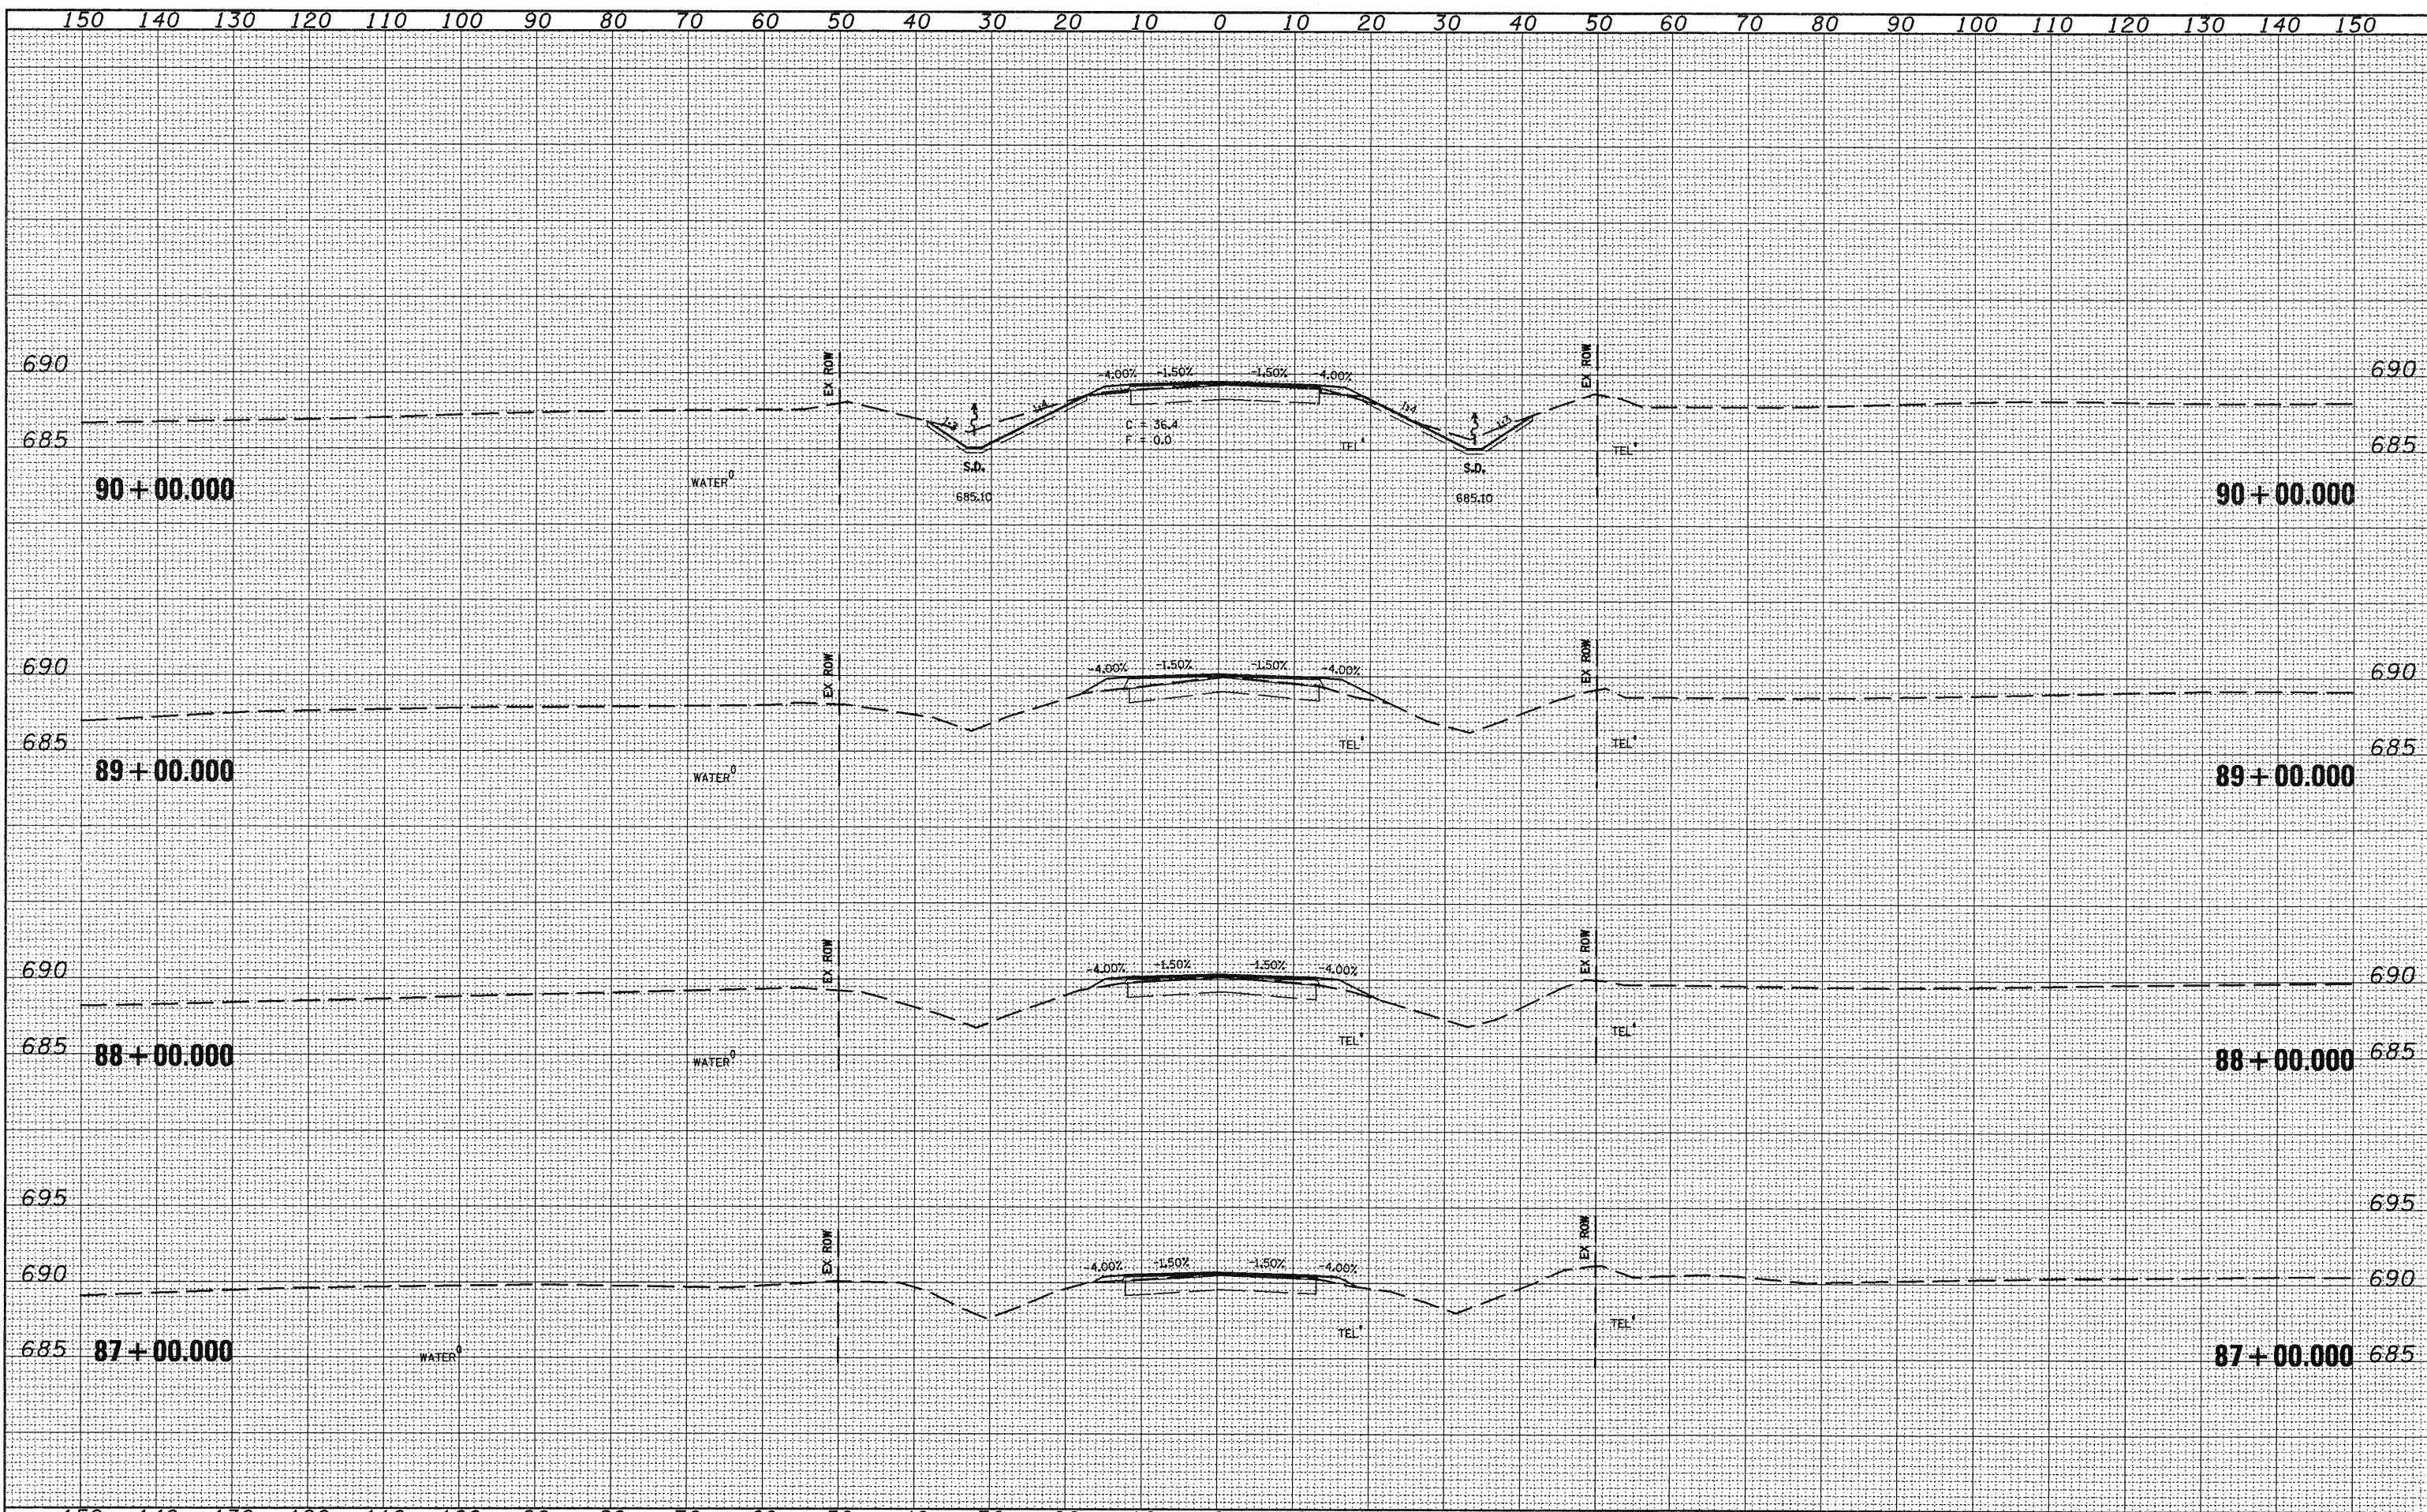

FILE NAME = xssheets.dgn	USER NAME = horstkj	DESIGNED -	REVISED -	STATE OF ILLINOIS DEPARTMENT OF TRANSPORTATION	CROSS SECTIONS			F.A.P. RTE. 317	SECTION 15W-2,RS-3;16W-3,RS-5	COUNTY FULTON	TOTAL SHEETS 171	SHEET NO. 128	
	PLOT SCALE = 20,0000' / IN.	DRAWN -	REVISED -		SCALE:	SHEET NO.	OF	SHEETS	STA. 87+00.000 TO STA. 90+00.000	CONTRACT NO. 88098			
	PLOT DATE = 8/5/2010	CHECKED -	REVISED -		ILLINOIS FED. AID PROJECT								
		DATE -	REVISED -										