


DESIGNED	
PLOTTED	
NOTE BOOK	
AREAS CHECKED	

DESIGNED	
PLOTTED	
NOTE BOOK	
AREAS CHECKED	

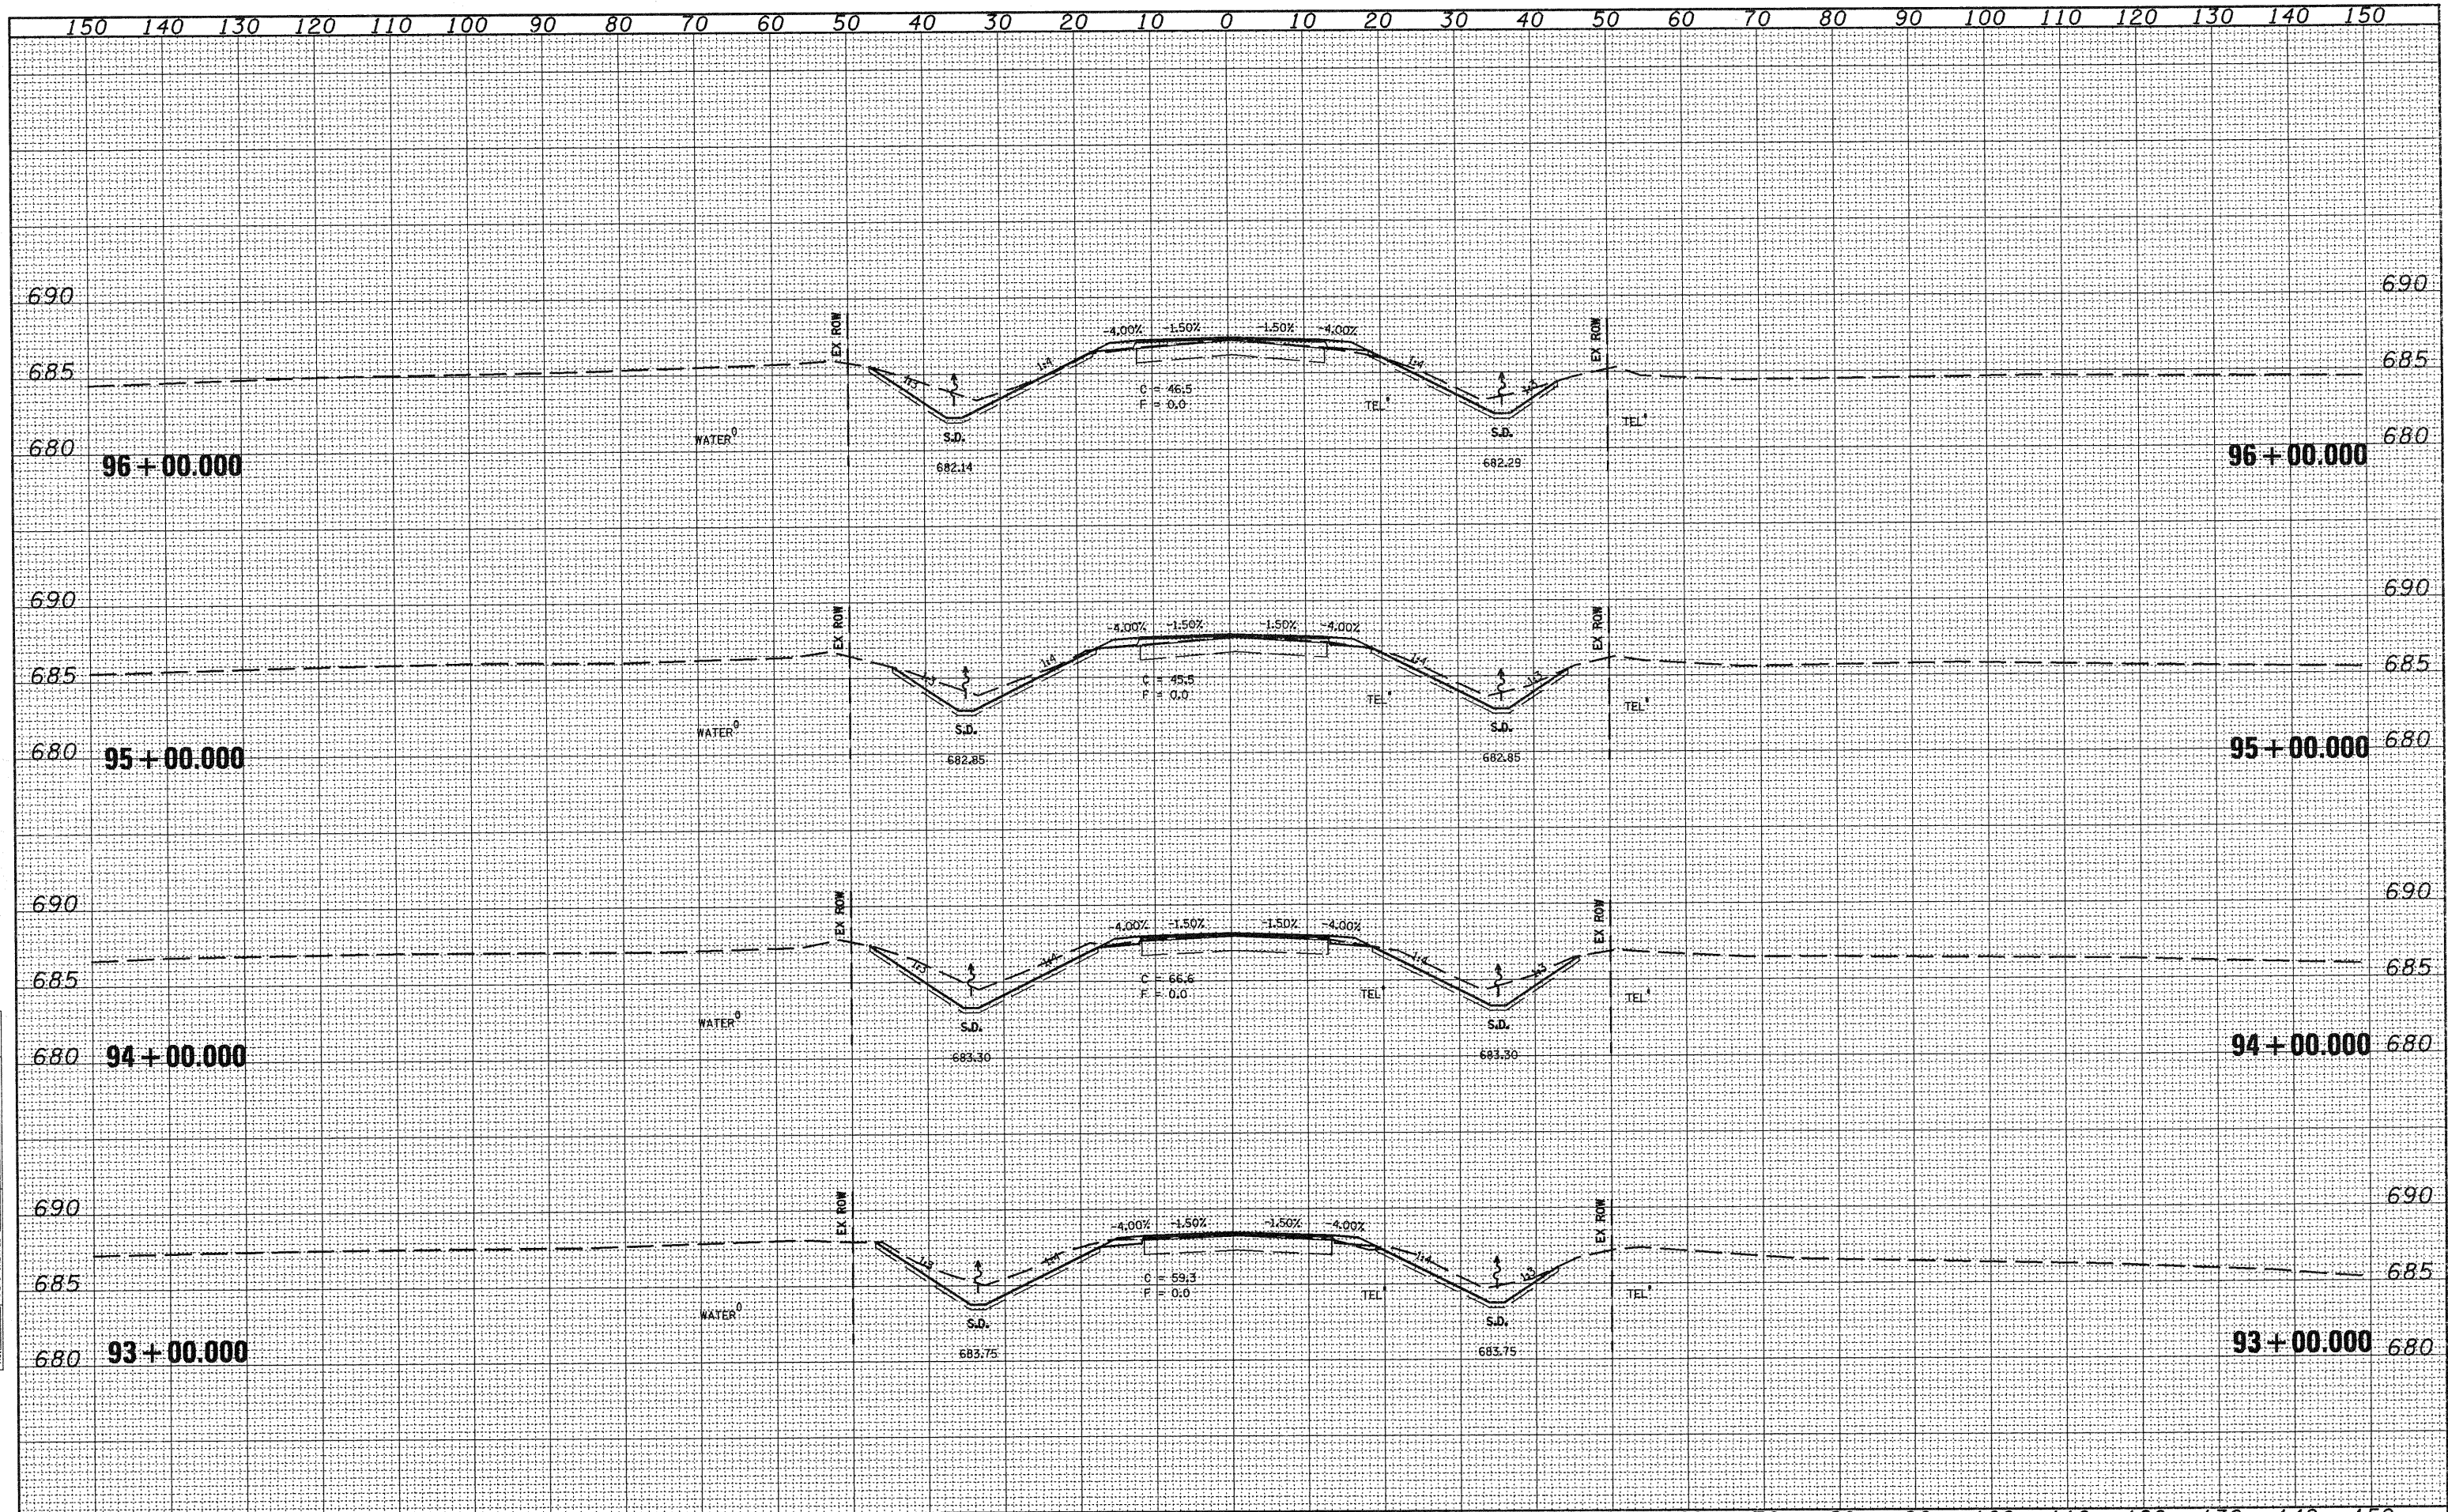

FILE NAME = xssheets.dgn	USER NAME = horstkj	DESIGNED -	REVISED -	STATE OF ILLINOIS DEPARTMENT OF TRANSPORTATION	CROSS SECTIONS				F.A.P. RTE. 317	SECTION 15W-2,RS-3;16W-3,RS-5	COUNTY FULTON	TOTAL SHEETS 171	SHEET NO. 130
		DRAWN -	REVISED -		SCALE:	SHEET NO.	OF	SHEETS	STA. 93+00.00	TO STA. 96+00.00	CONTRACT NO. 88098		
		CHECKED -	REVISED -		ILLINOIS FED. AID PROJECT								
		DATE -	REVISED -										