


ORIGINAL SURVEY	DESIGNED
PLOTTED	DRAWN
NOTE BOOK	CHECKED
NO.	DATE

ORIGINAL SURVEY	DESIGNED
PLOTTED	DRAWN
NOTE BOOK	CHECKED
NO.	DATE

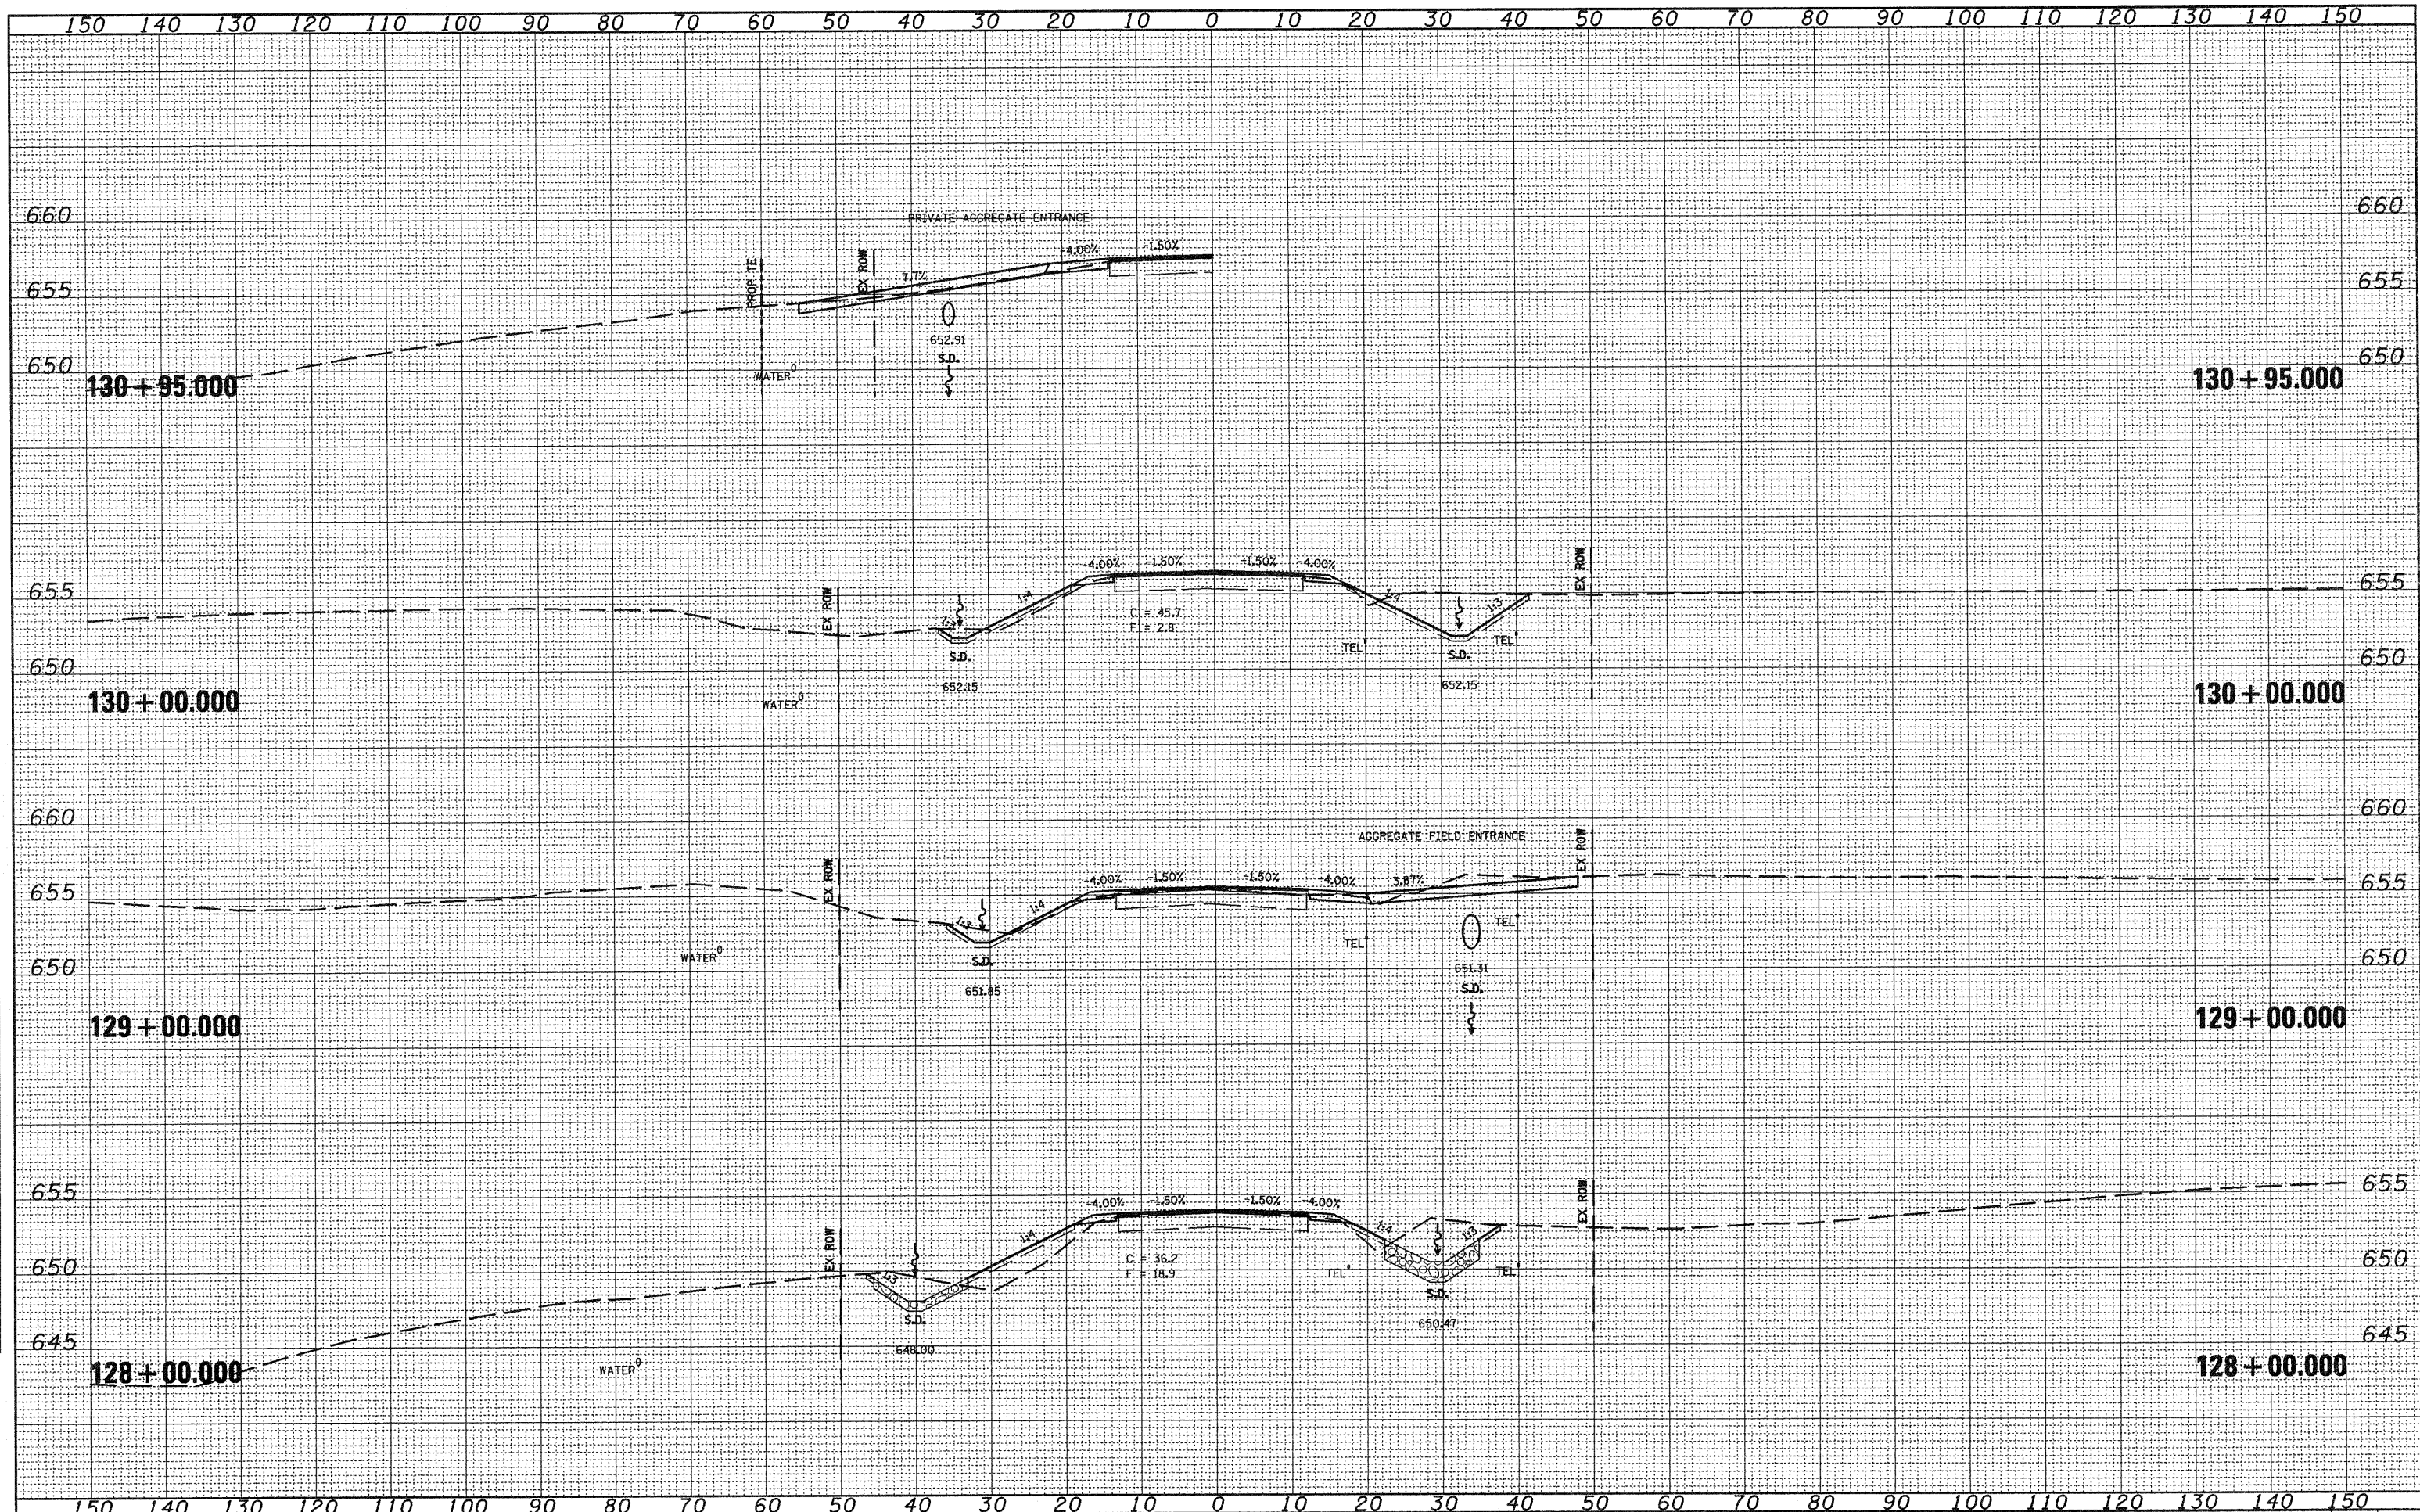

FILE NAME = xssheets.dgn

USER NAME = horatkj
 PLOT SCALE = 20.0000' / IN.
 PLOT DATE = 8/5/2018

DESIGNED -
 DRAWN -
 CHECKED -
 DATE -

REVISED -
 REVISED -
 REVISED -
 REVISED -

**STATE OF ILLINOIS
 DEPARTMENT OF TRANSPORTATION**

CROSS SECTIONS

SCALE: SHEET NO. OF SHEETS STA. 128+00.000 TO STA. 130+92.999

F.A.P. RTE.	SECTION	COUNTY	TOTAL SHEETS	SHEET NO.
317	15W-2,RS-3;16W-3,RS-5	FULTON	171	140
CONTRACT NO. 88098			ILLINOIS FED. AID PROJECT	