


FINAL SURVEY	SURVEYED
NOTE BOOK	PLOTTED
NO.	DATE
	AREAS CHECKED

ORIGINAL SURVEY	DESIGNED
NOTE BOOK	DRAWN
NO.	CHECKED
	DATE
	REVISED

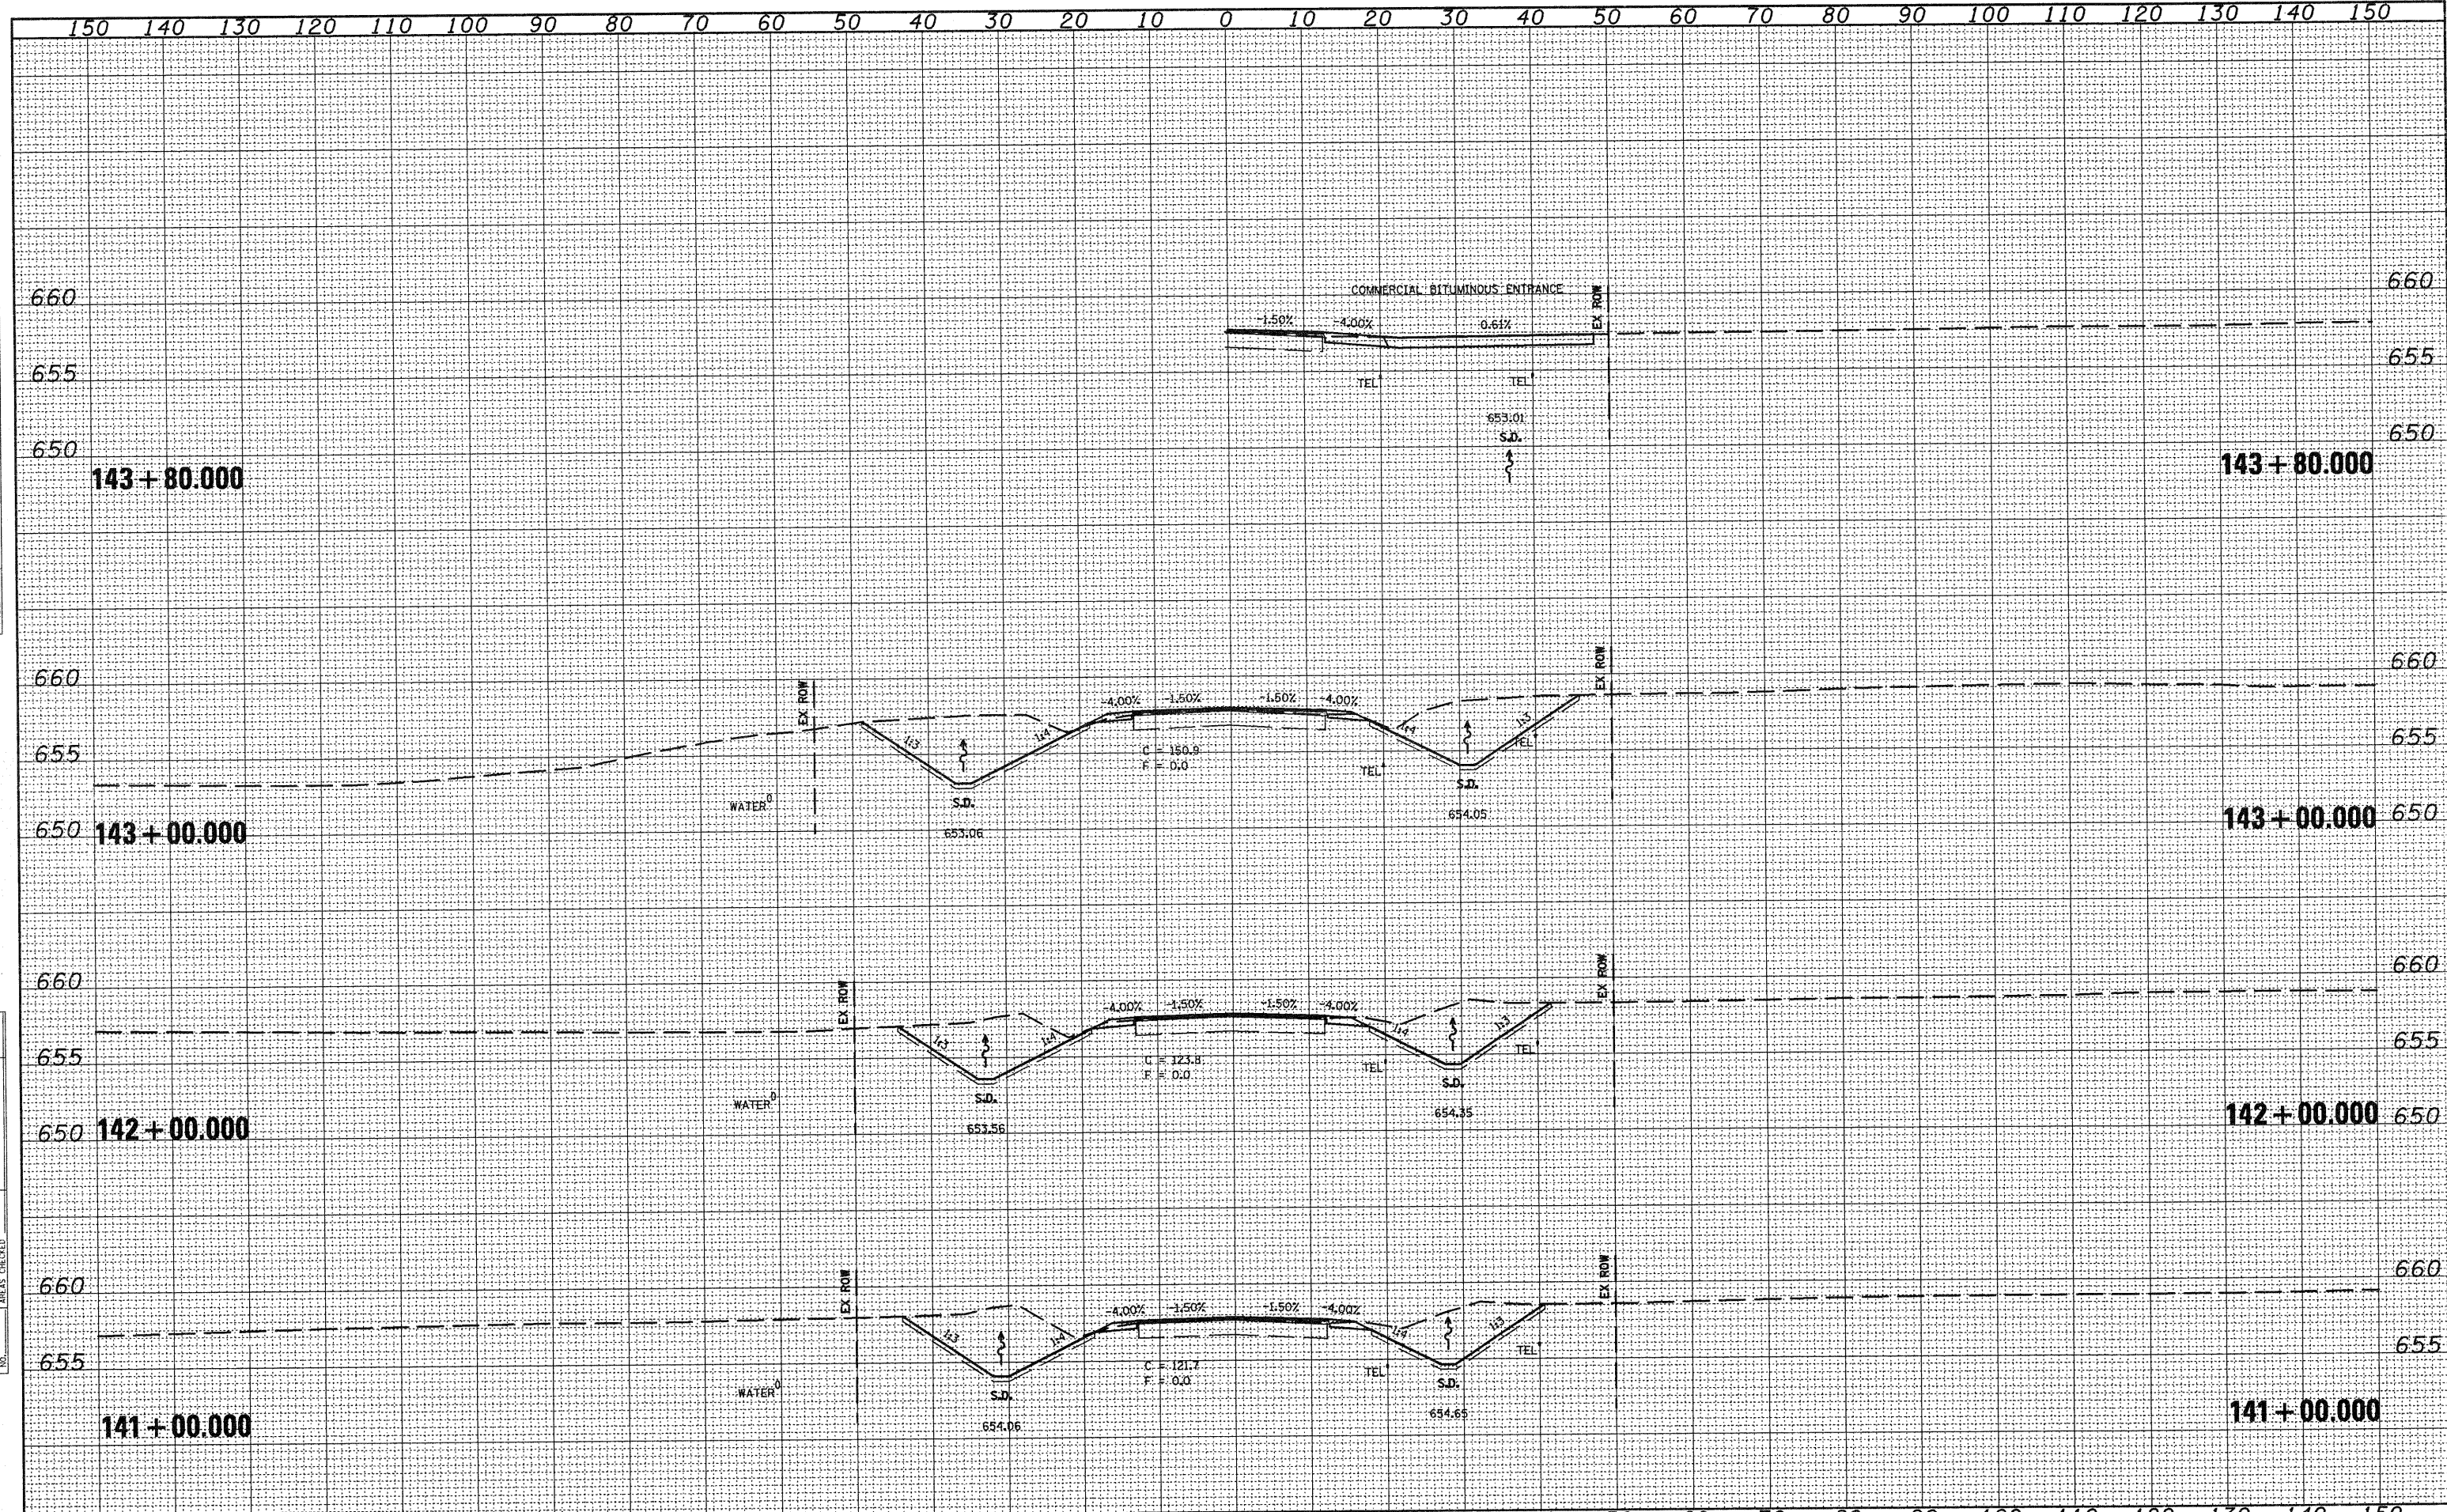

FILE NAME = xssheets.dgn	USER NAME = horstkj	DESIGNED -	REVISED -	<b>STATE OF ILLINOIS</b> <b>DEPARTMENT OF TRANSPORTATION</b>	<b>CROSS SECTIONS</b>			F.A.P. RTE. 317	SECTION 15W-2,RS-3;16W-3,RS-5	COUNTY FULTON	TOTAL SHEETS 171	SHEET NO. 144
	PLLOT SCALE = 20.0000' / IN.	DRAWN -	REVISED -		SCALE:	SHEET NO.	OF	SHEETS	STA. 141+00.000 TO STA. 143+77.999	ILLINOIS FED. AID PROJECT		
	PLLOT DATE = 8/5/2010	CHECKED -	REVISED -		CONTRACT NO. 88098							
		DATE -	REVISED -									