


ORIGINAL SURVEY	PLOTTED	TEMPLATE	AREAS CHECKED
SURVEY	BOOK	NO.	
NOTE	BOOK	NO.	
AREAS	CHECKED		

ORIGINAL SURVEY	PLOTTED	TEMPLATE	AREAS CHECKED
SURVEY	BOOK	NO.	
NOTE	BOOK	NO.	
AREAS	CHECKED		

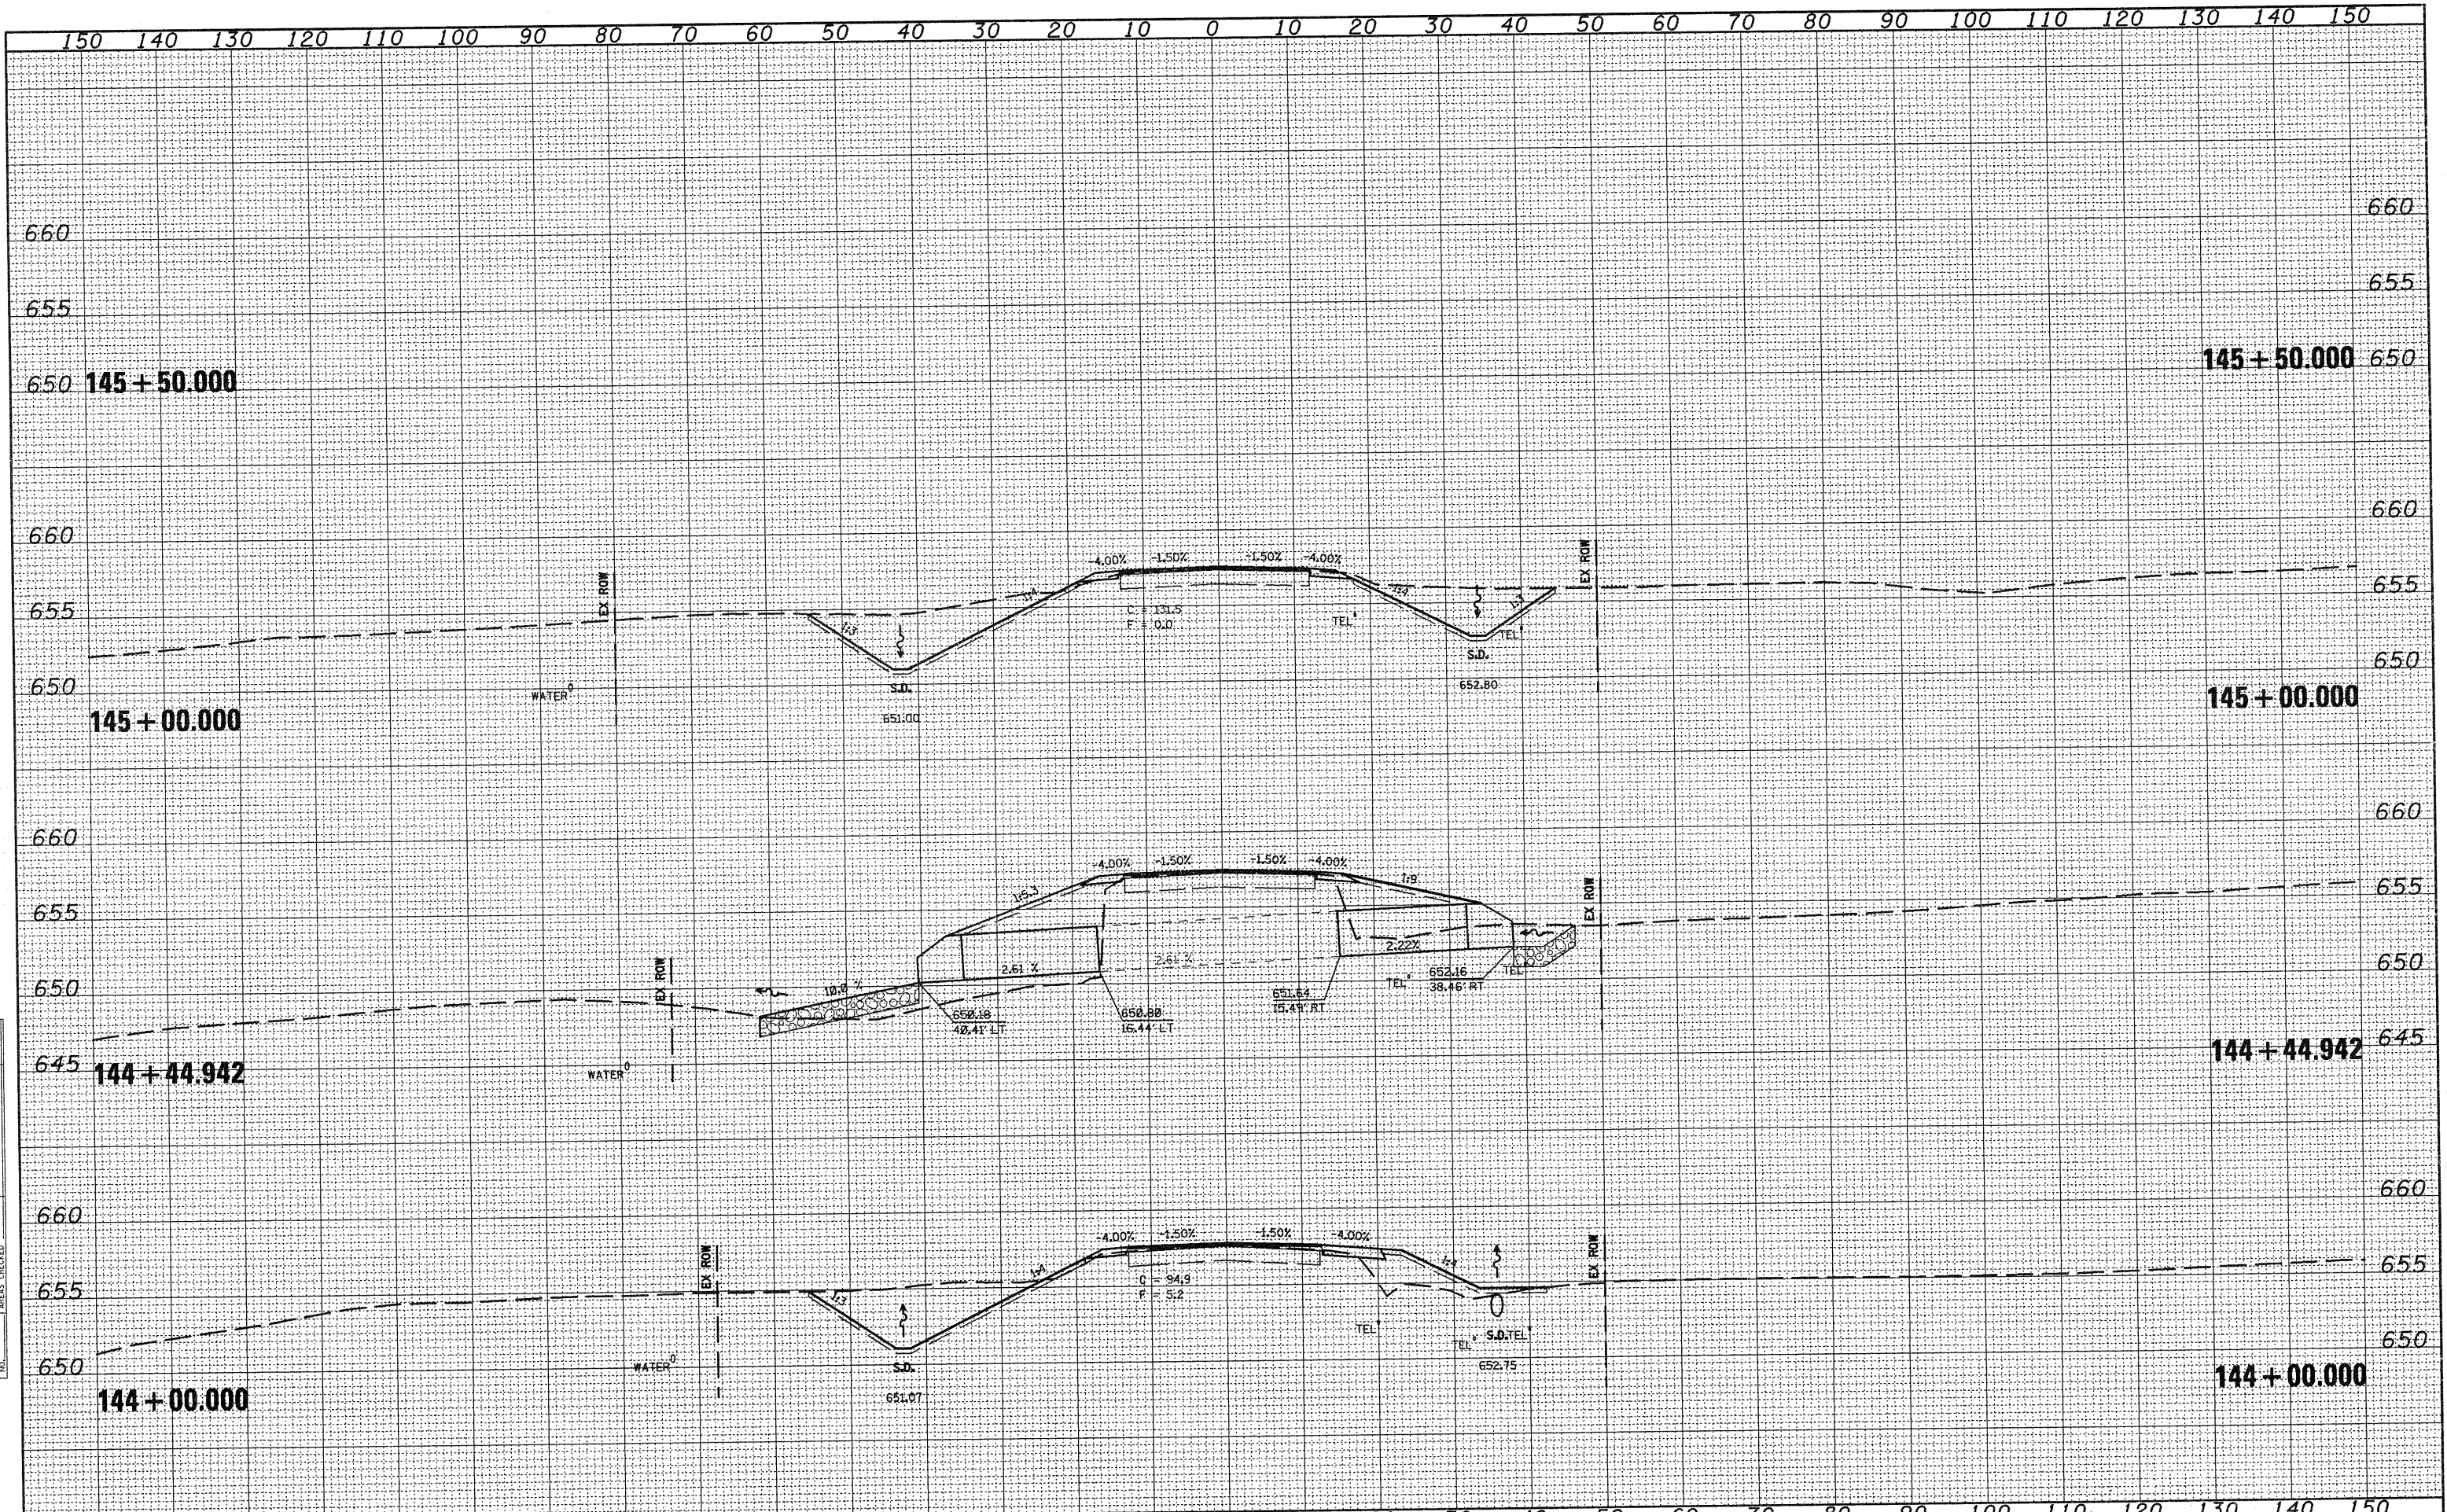

FILE NAME = xssheets.dgn	USER NAME = horstk_j	DESIGNED -	REVISED -	STATE OF ILLINOIS DEPARTMENT OF TRANSPORTATION	CROSS SECTIONS			F.A.P. RTE. 317	SECTION 15W-2,RS-3;16W-3,RS-5	COUNTY FULTON	TOTAL SHEETS 171	SHEET NO. 145
PLT SCALE = 20,0000 "/> <td>PLT DATE = 8/5/2018</td> <td>DRAWN -</td> <td>REVISED -</td> <td>SCALE:</td> <td>SHEET NO. OF SHEETS</td> <td>STA. 144+00.000 TO STA. 145+53.228</td> <td colspan="5" style="text-align: center;">ILLINOIS FED. AID PROJECT CONTRACT NO. 88098</td>	PLT DATE = 8/5/2018	DRAWN -	REVISED -		SCALE:	SHEET NO. OF SHEETS	STA. 144+00.000 TO STA. 145+53.228	ILLINOIS FED. AID PROJECT CONTRACT NO. 88098				
		CHECKED -	REVISED -									
		DATE -	REVISED -									