


DATE	
NO.	
ORIGINAL SURVEY	
NOTE BOOK	
PLATE	
NO.	
DESIGNED	
CHECKED	
DATE	
REVISIONS	
NO.	
DATE	
DESCRIPTION	

DATE	
NO.	
ORIGINAL SURVEY	
NOTE BOOK	
PLATE	
NO.	
DESIGNED	
CHECKED	
DATE	
REVISIONS	
NO.	
DATE	
DESCRIPTION	

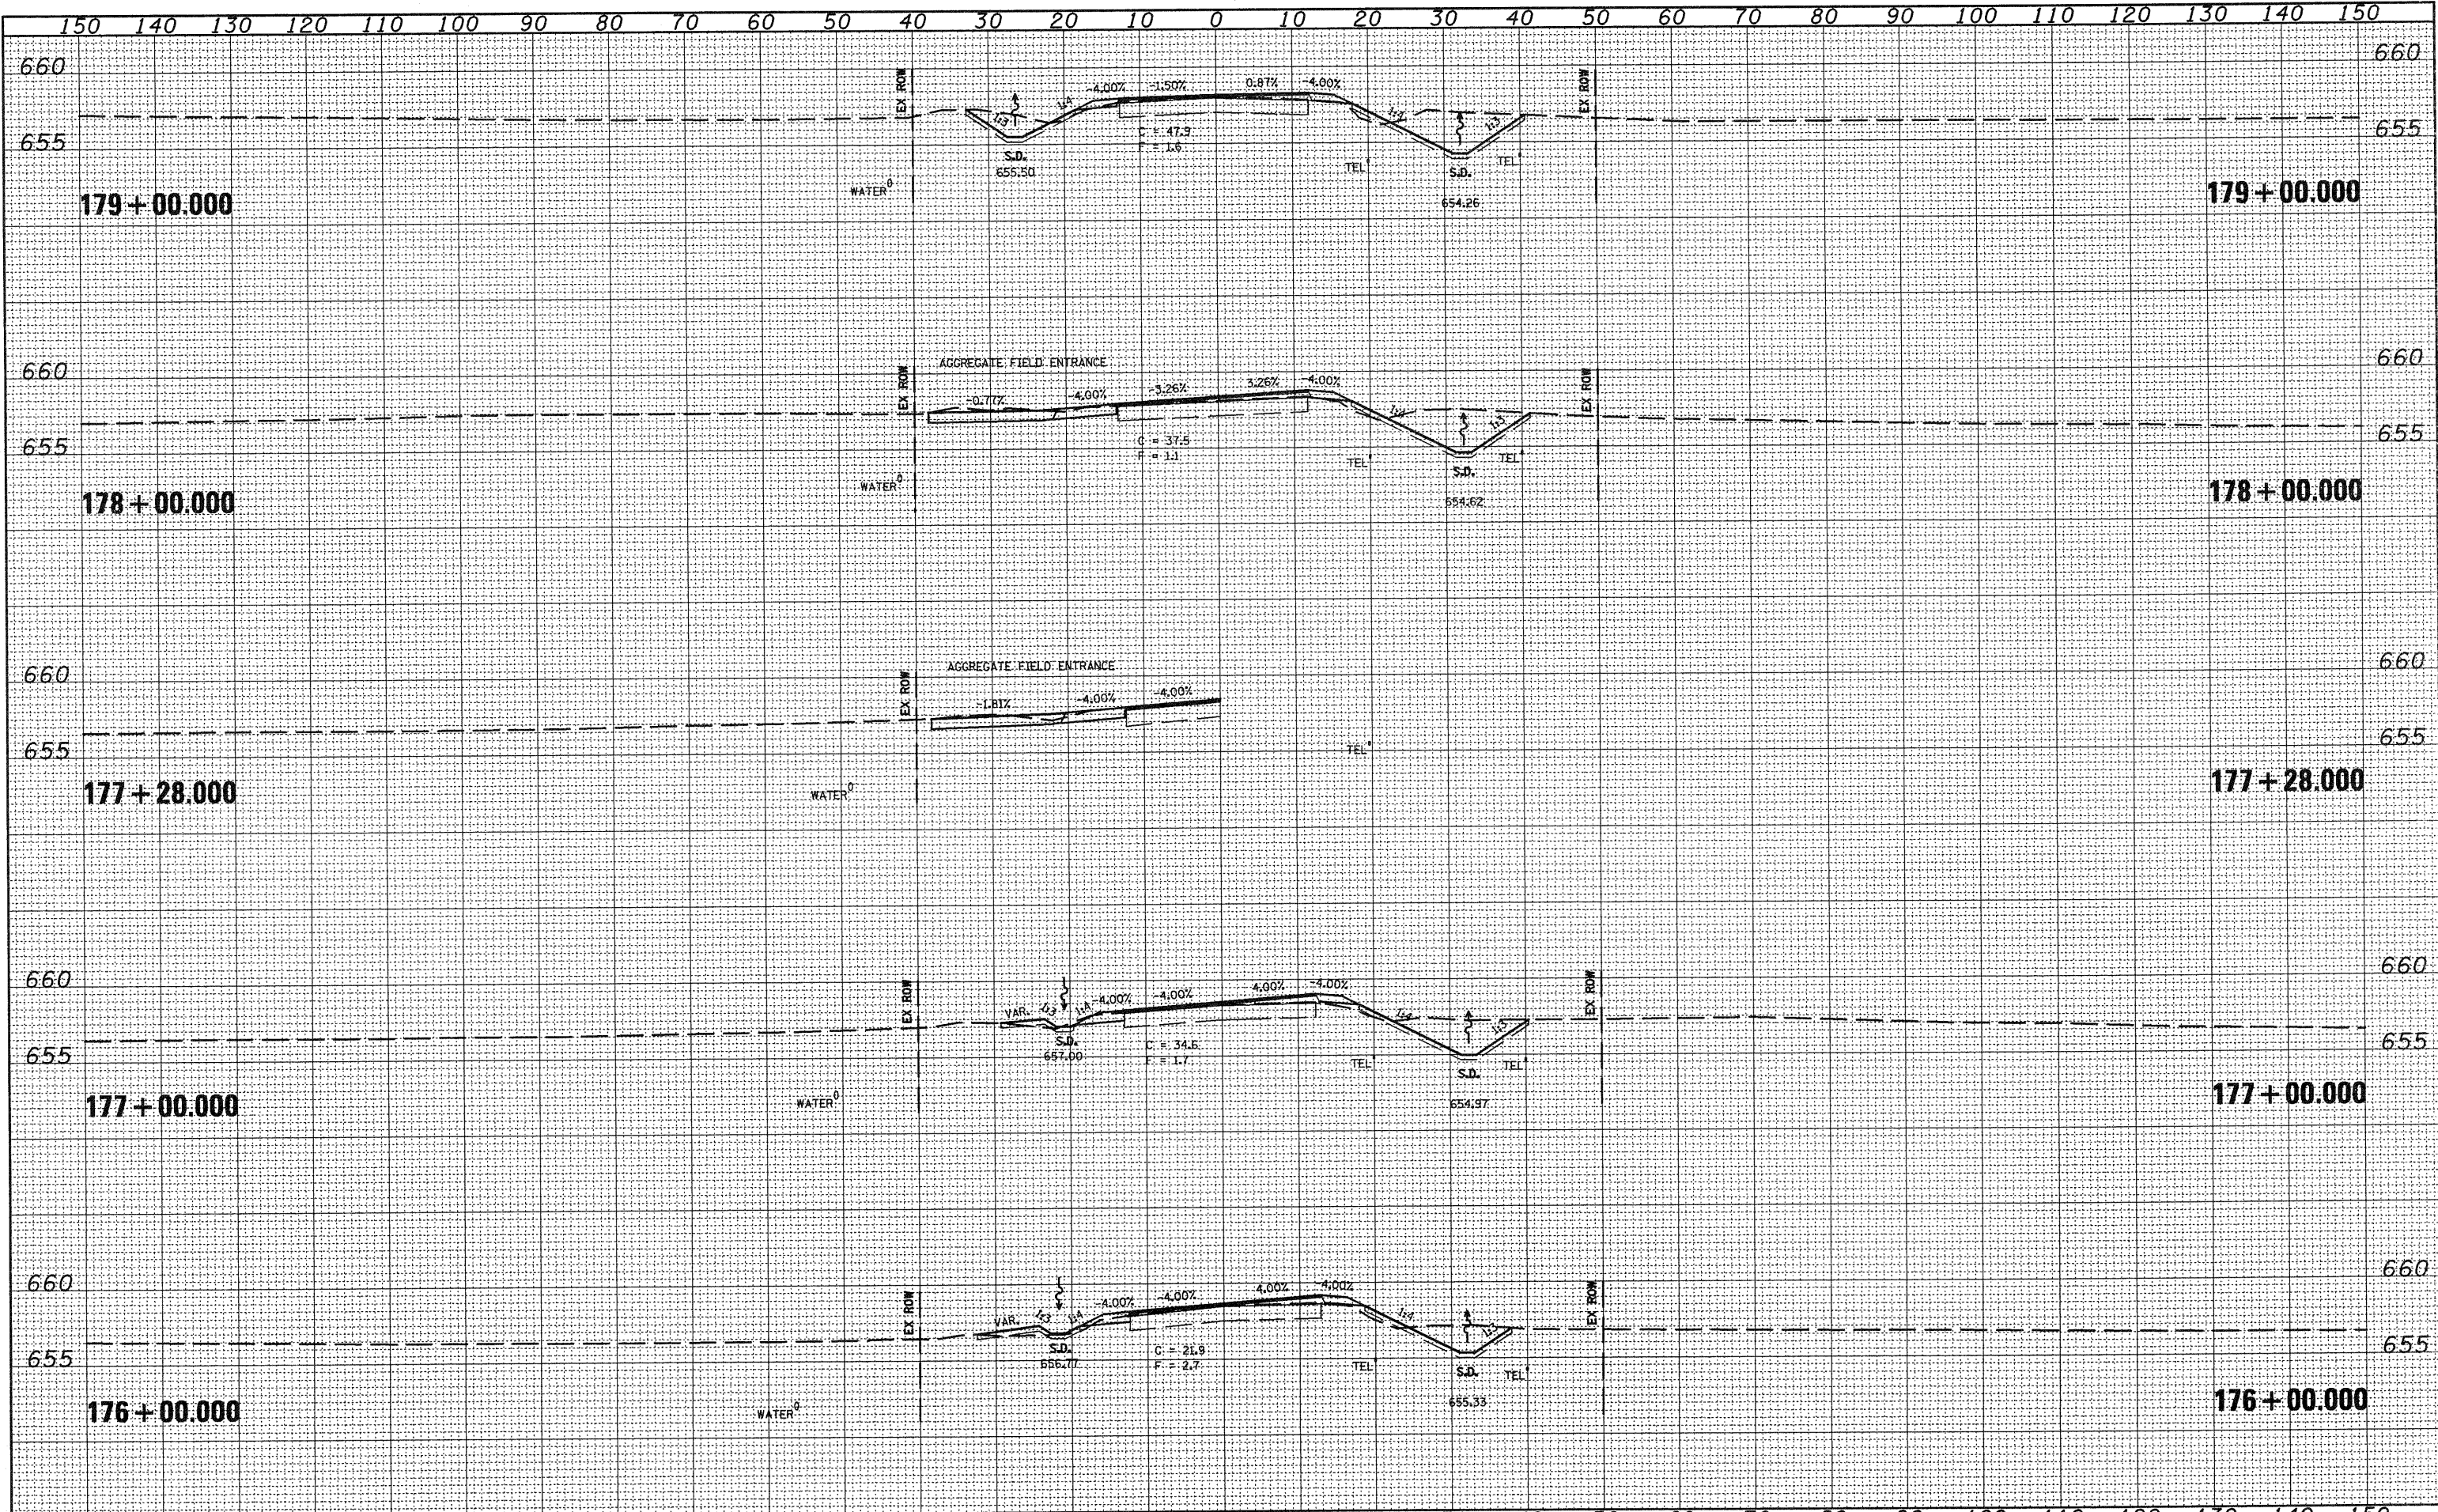

FILE NAME = vsheets.dgn	USER NAME = horstkj	DESIGNED -	REVISED -	STATE OF ILLINOIS DEPARTMENT OF TRANSPORTATION	CROSS SECTIONS			F.A.P. RTE. 317	SECTION 15W-2,RS-3;16W-3,RS-5	COUNTY FULTON	TOTAL SHEETS 171	SHEET NO. 156	
	PLOT SCALE = 28.0000' / IN.	DRAWN -	REVISED -		SCALE:	SHEET NO.	OF	SHEETS	STA. 176+00.000 TO STA. 179+00.000	CONTRACT NO. 88098			
	PLOT DATE = 8/9/2010	CHECKED -	REVISED -		ILLINOIS FED. AID PROJECT								
		DATE -	REVISED -										