


DATE	
FILE NO.	
DESIGNED	
DRAWN	
CHECKED	
DATE	

DATE	
FILE NO.	
DESIGNED	
DRAWN	
CHECKED	
DATE	

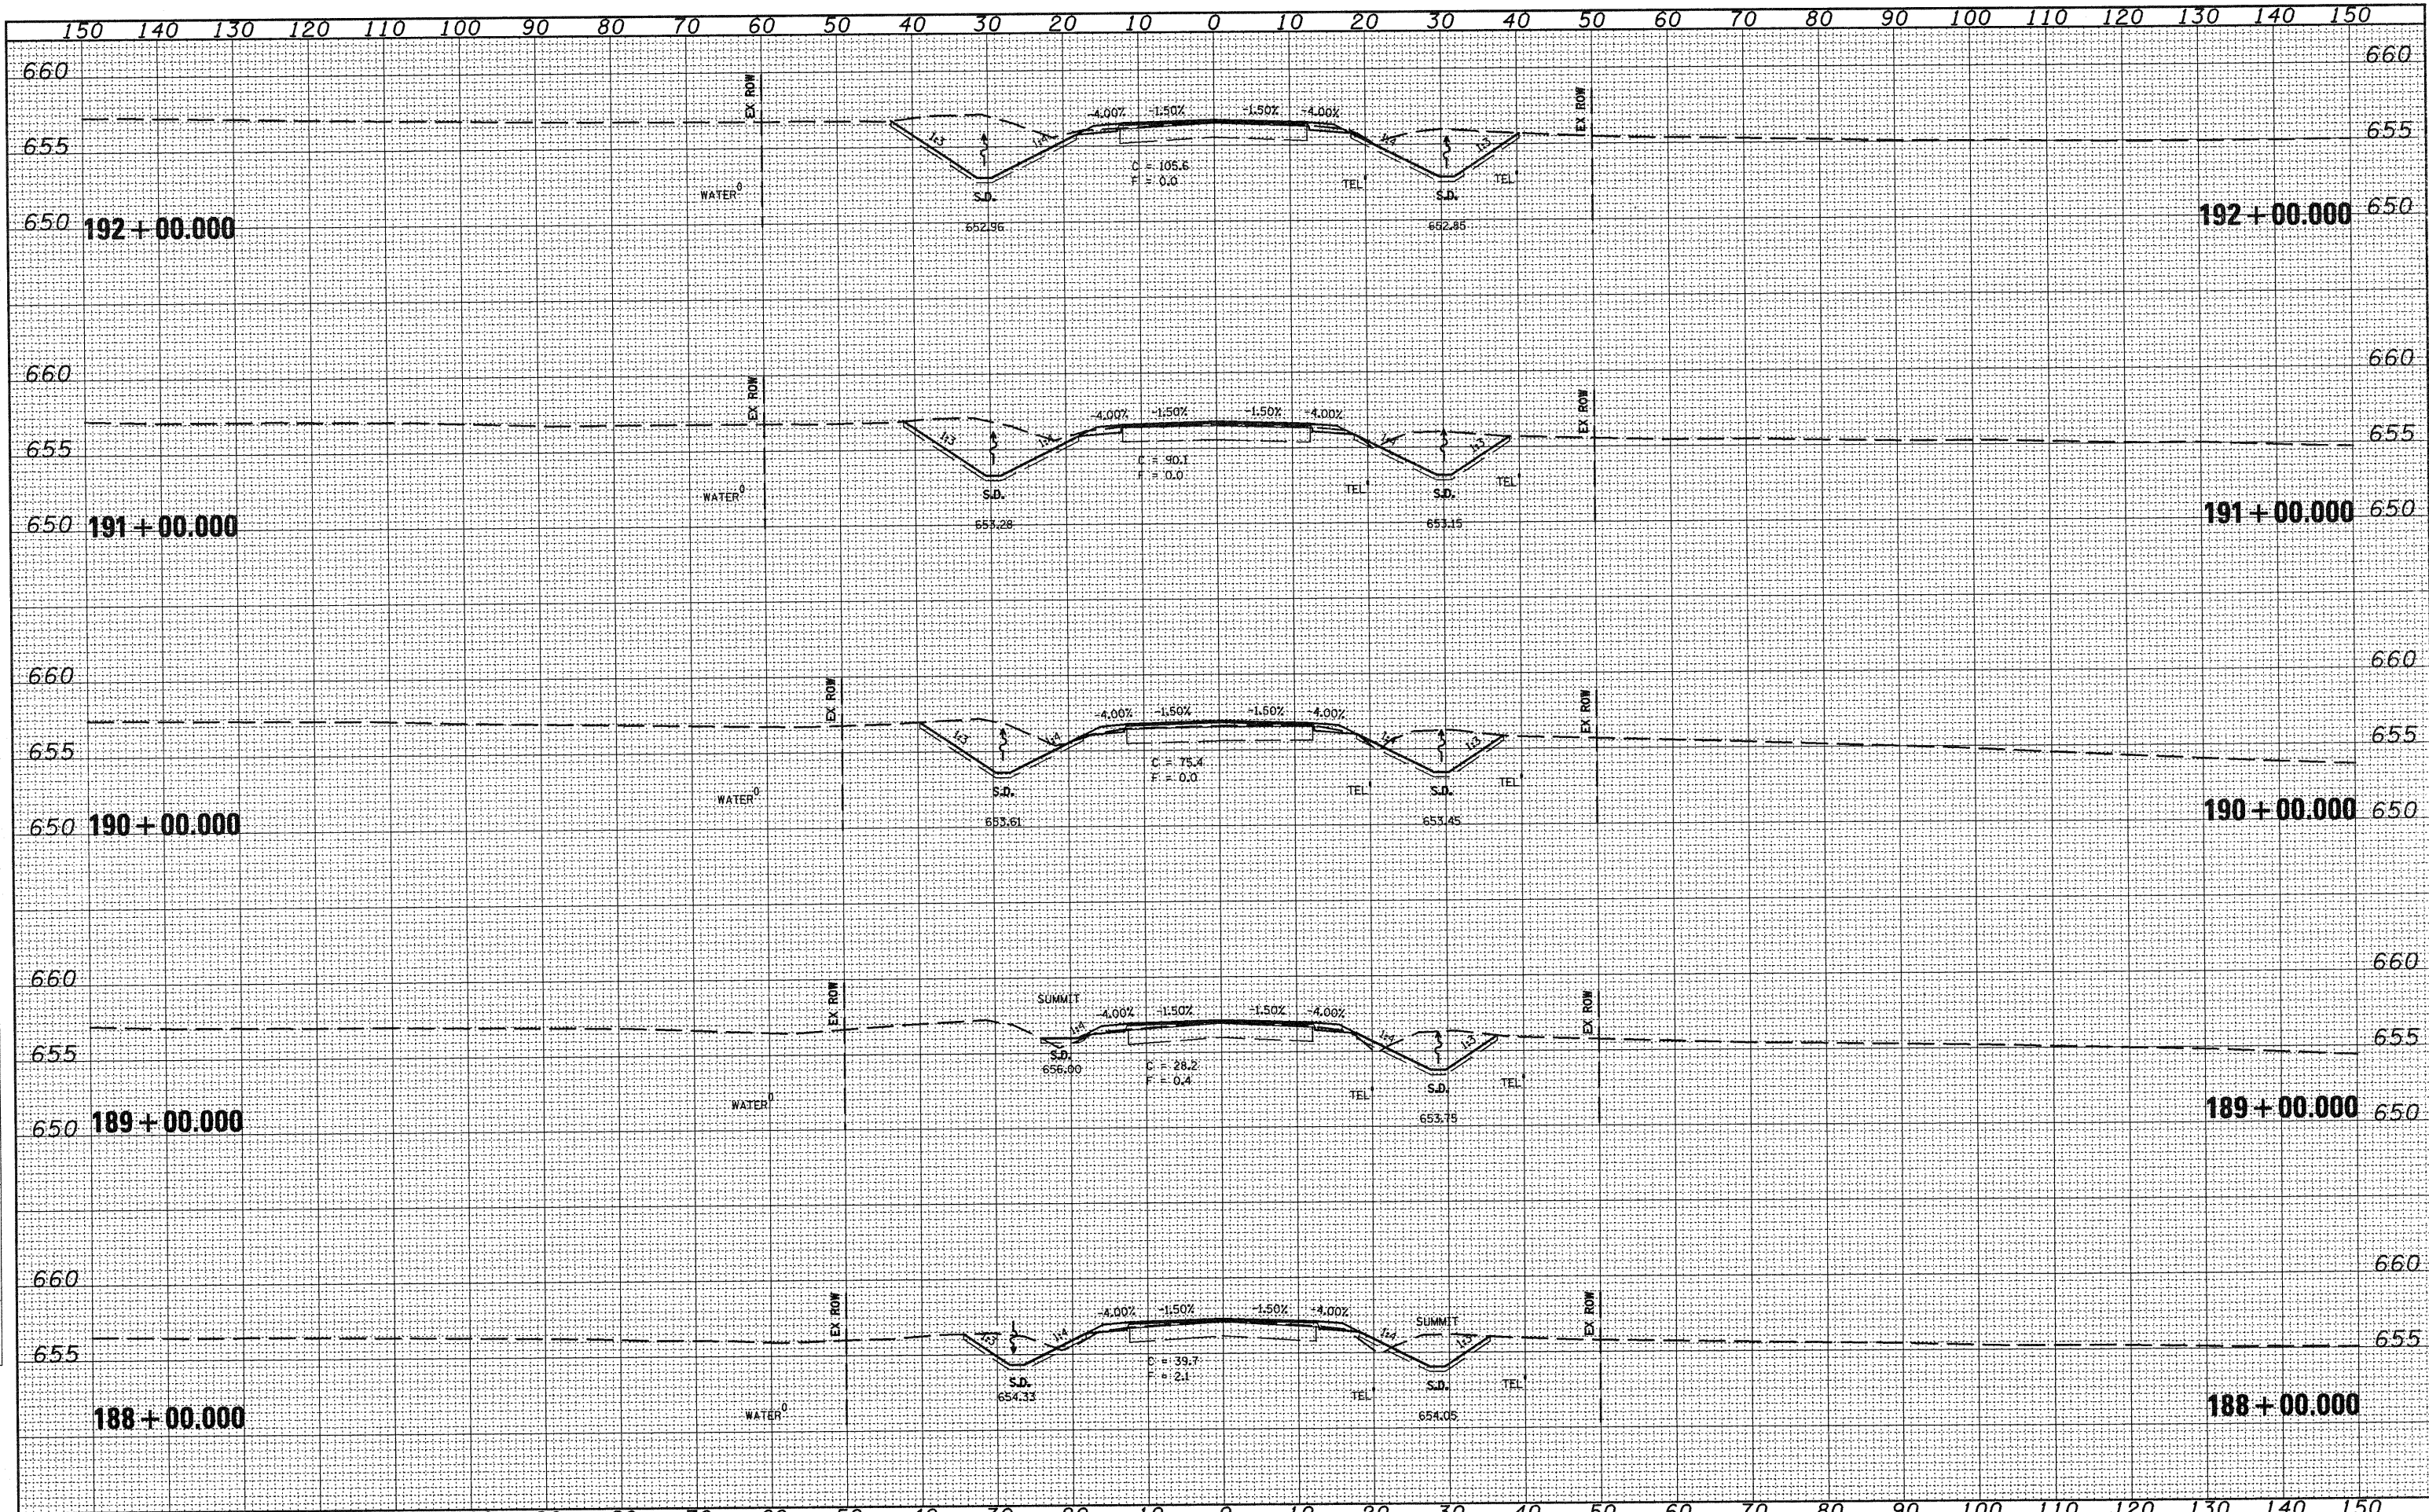

FILE NAME = xssheets.dgn
 USER NAME = horaskj
 PLT SCALE = 20.0000' / IN.
 PLT DATE = 8/5/2010

DESIGNED -	REVISED -
DRAWN -	REVISED -
CHECKED -	REVISED -
DATE -	REVISED -

**STATE OF ILLINOIS
DEPARTMENT OF TRANSPORTATION**

CROSS SECTIONS

SCALE: SHEET NO. OF SHEETS STA. 188+00.000 TO STA. 192+00.000

F.A.P. RTE.	SECTION	COUNTY	TOTAL SHEETS	SHEET NO.
317	15W-2,RS-3;16W-3,RS-5	FULTON	171	159
CONTRACT NO. 88098				ILLINOIS FED. AID PROJECT