


FINAL SURVEY	CONVERTED
NOTE BOOK	PLOTTED
NO.	TEMPLATE
	AREAS
	CHECKED

ORIGINAL SURVEY	CONVERTED
NOTE BOOK	PLOTTED
NO.	TEMPLATE
	AREAS
	CHECKED

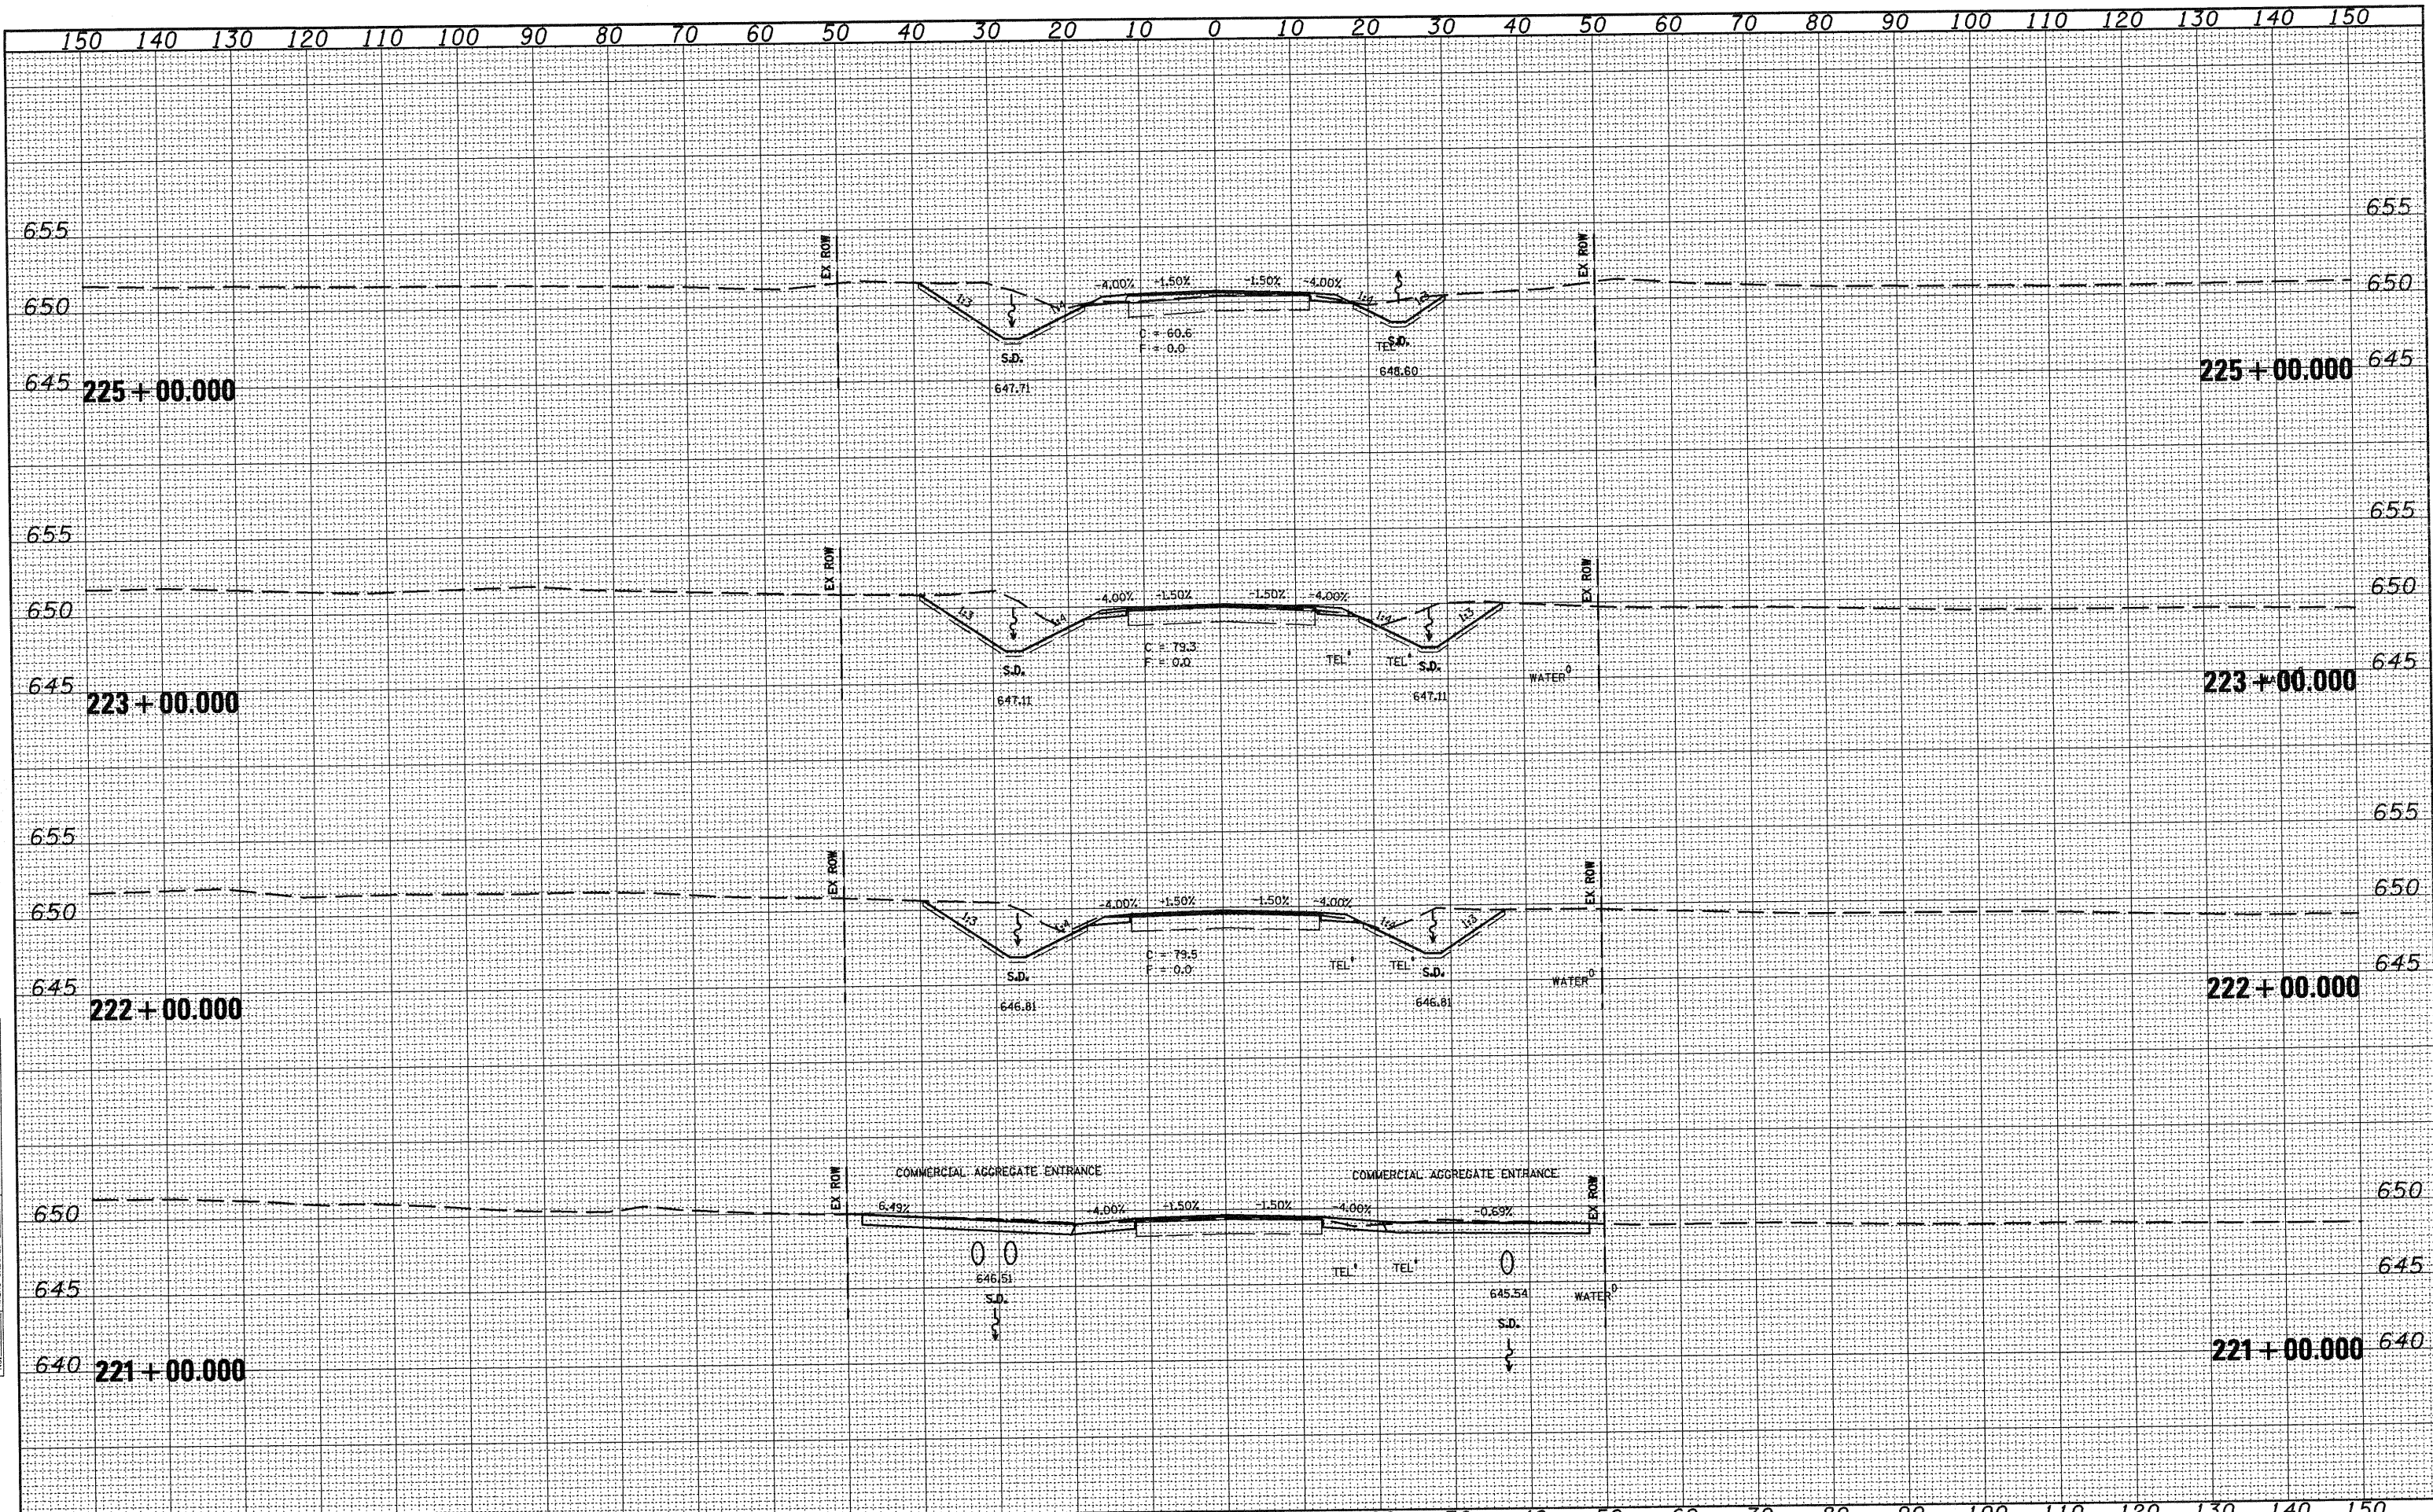

FILE NAME = xssheets.dgn	USER NAME = horstkj	DESIGNED - DRAWN - CHECKED - DATE -	REVISED - REVISED - REVISED - REVISED -	STATE OF ILLINOIS DEPARTMENT OF TRANSPORTATION	CROSS SECTIONS	F.A.P. RTE. 317	SECTION 15W-2,RS-3,16W-3,RS-5	COUNTY FULTON	TOTAL SHEETS 171	SHEET NO. 170	CONTRACT NO. 88098
PLOT SCALE = 20.0000' / IN. PLOT DATE = 8/5/2010				SCALE: SHEET NO. OF SHEETS STA. 221+00.000 TO STA. 225+00.000			ILLINOIS FED. AID PROJECT				