
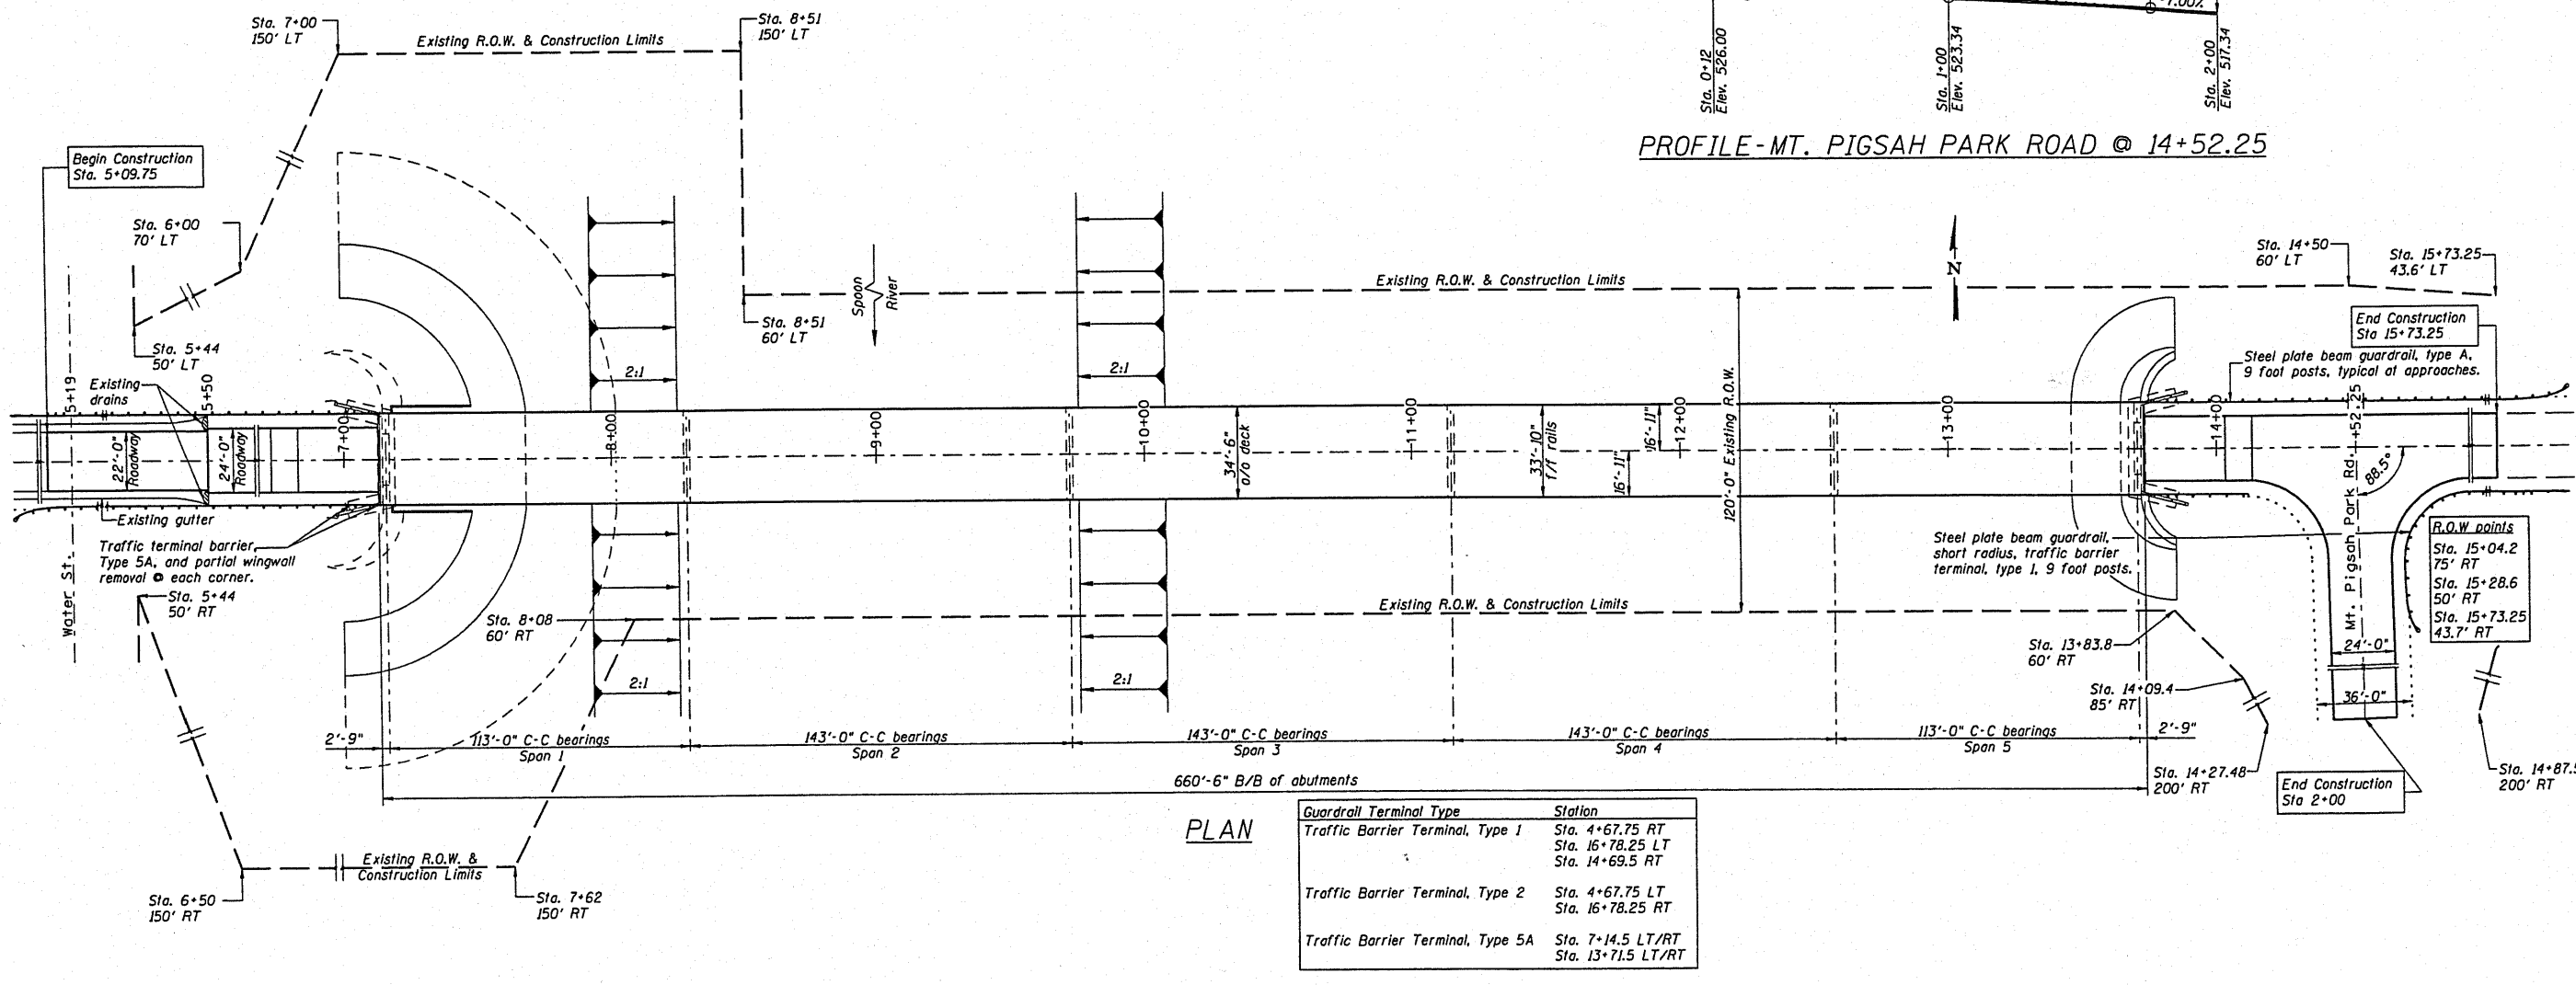


ROUTE NO.	SECTION	COUNTY	SHEET	NO.
FAS 447	*	Fulton	43	5
FED. ROAD DIST. NO. 7	ILLINOIS	FED. AID PROJECT	* 08-00121-01-BR	

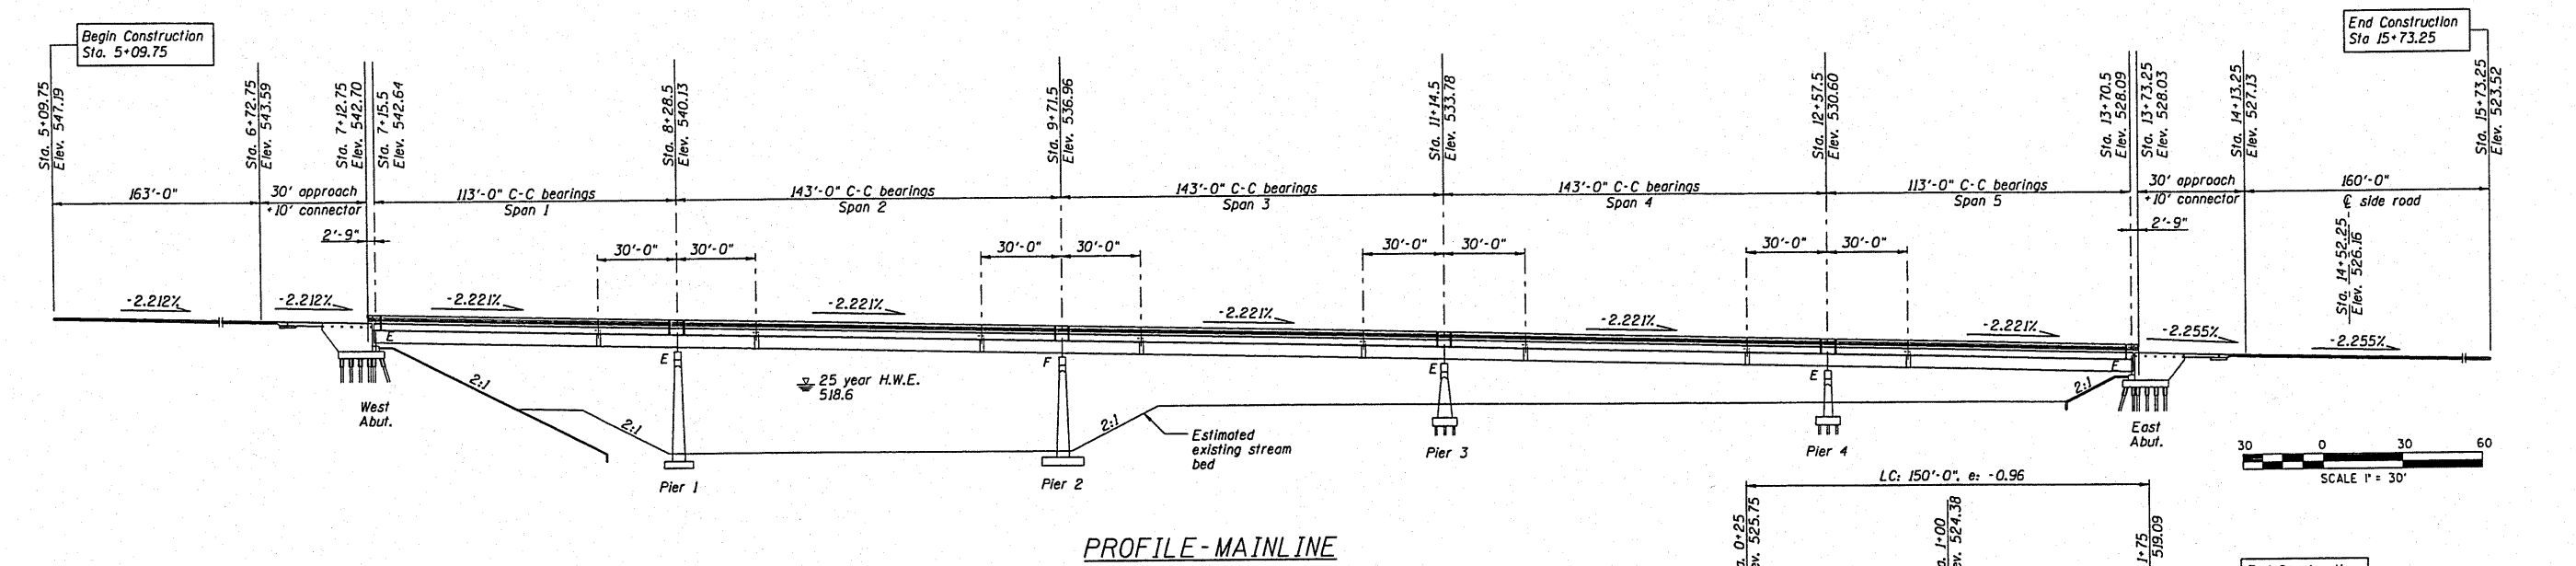

PLAN AND PROFILE - FAS 447 (CH 17) OVER SPOON RIVER