


ROUTE NO.	SECTION	COUNT	DATE	SCALE
FAS 447	#	Fulton	43	10
FED. ROAD DIST. NO. 7	ILLINOIS	FED. AID PROJECT		

*08-00121-01-BR

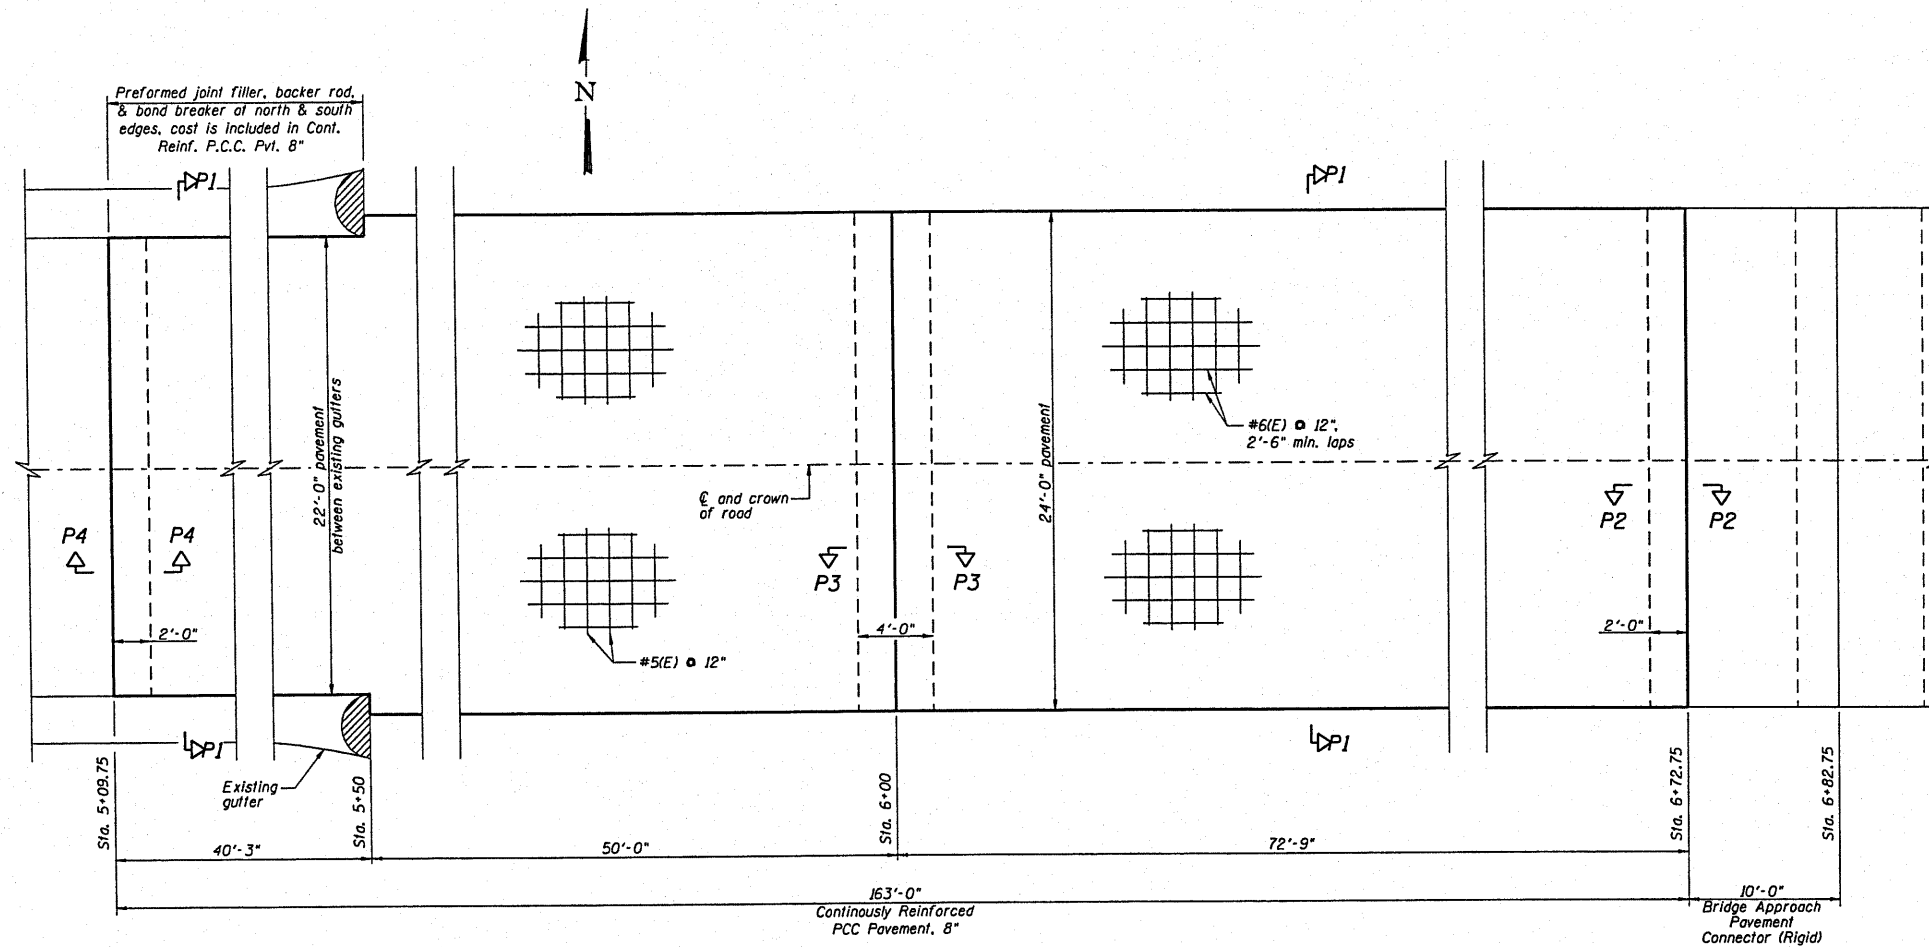

PLAN

SUB-BASE GRANULAR MAT'L, TYPE B 6"			
LOCATION			SQ. YD.
STA. 5+09.75 TO STA. 5+50.00	mainline		112
STA. 5+50.00 TO STA. 6+72.75	mainline		368
STA. 14+13.25 TO STA. 15+73.25	mainline		480
STA. 0+12.00 TO STA. 2+00.00	Mt. Pisgah		611
TOTAL			1571

PROTECTIVE COAT			
LOCATION			SQ. YD.
STA. 5+09.75 TO STA. 5+50.00	mainline		99
STA. 5+50.00 TO STA. 6+72.75	mainline		327
STA. 14+13.25 TO STA. 15+73.25	mainline		427
STA. 0+12.00 TO STA. 2+00.00	Mt. Pisgah		544
TOTAL			1397

CONTINUOUSLY REINFORCED PORTLAND CEMENT CONCRETE PAVEMENT 8"			
LOCATION			SQ. YD.
STA. 5+09.75 TO STA. 5+50.00	mainline		99
STA. 5+50.00 TO STA. 6+72.75	mainline		327
STA. 14+13.25 TO STA. 15+73.25	mainline		427
STA. 0+12.00 TO STA. 2+00.00	Mt. Pisgah		544
TOTAL			1397

PAVEMENT REINFORCEMENT			
LOCATION			SQ. YD.
STA. 5+09.75 TO STA. 5+50.00	mainline		99
STA. 5+50.00 TO STA. 6+72.75	mainline		327
STA. 14+13.25 TO STA. 15+73.25	mainline		427
STA. 0+12.00 TO STA. 2+00.00	Mt. Pisgah		544
TOTAL			1397

BILL OF MATERIAL - PCC PVT 8"		
ITEM	UNIT	QUANTITY
SUB GRAN MAT'L B	SQ. YD.	1571
CONT REINF PCC PVT 8"	SQ. YD.	1397
PAVEMENT REINFORCEMENT	SQ. YD.	1397
PROTECTIVE COAT	SQ. YD.	1397


NOTES:

After removing the 8" of pavement, the Engineer shall determine if the existing sub-base can remain. If the existing sub-base is re-used, no new sub-base shall be placed.

Reinforcing bars designated (E) shall be epoxy coated.


Maintain a 3" minimum clear cover to the reinforcing bars.

Pavement shall receive Type A final finish, according to Section 420.09 of the Standard Specifications.

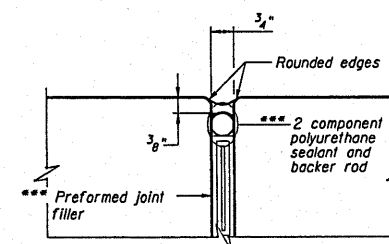


PAVEMENT JOINT DETAIL


*** Cost Included with Continuously Reinforced P.C.C. Pavement, 8".

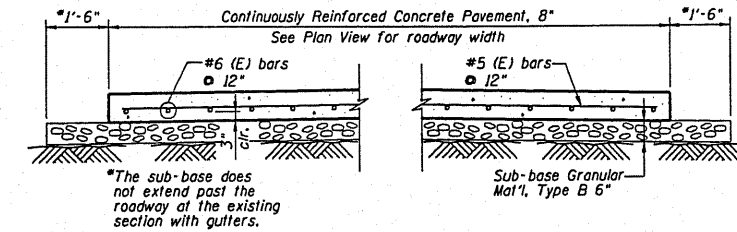


SECTION P1-P1

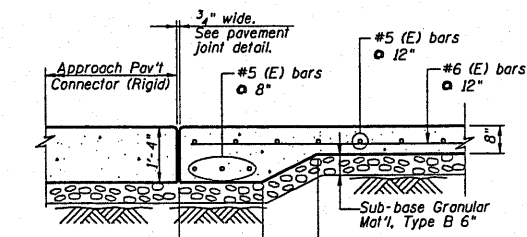

SECTION P2-P2

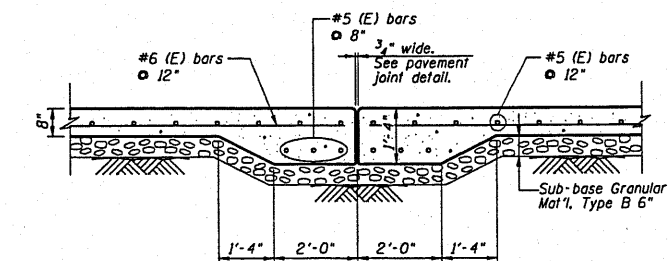

SECTION P3-P3

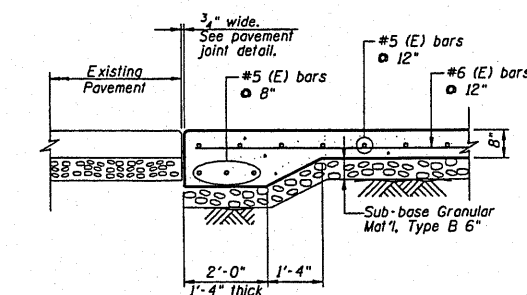

SECTION P4-P4

DSGN	K.J. Hoffmann				
DR	K.J. Hoffmann				
CHK	J.R. Wolf				
APVD	J.A. Fraunhoffer	NO.	DATE	REVISION	BY

FRAUENHOFFER
Fraunhoffer and Associates, P.C. Consulting Engineers
3002 Crossing Court Champaign, IL 61822 217-351-6268

CONT. REINF. PCC PAVEMENT, 8" - SHEET 1 of 2	SHEET 10
FAS 1447 (C.H. 17) OVER SPOON RIVER	DWG NO. 8015CRCP.dgn
SECTION 08-00121-01-BR	DATE JAN 2010
FULTON COUNTY	PROJ NO. 8015