
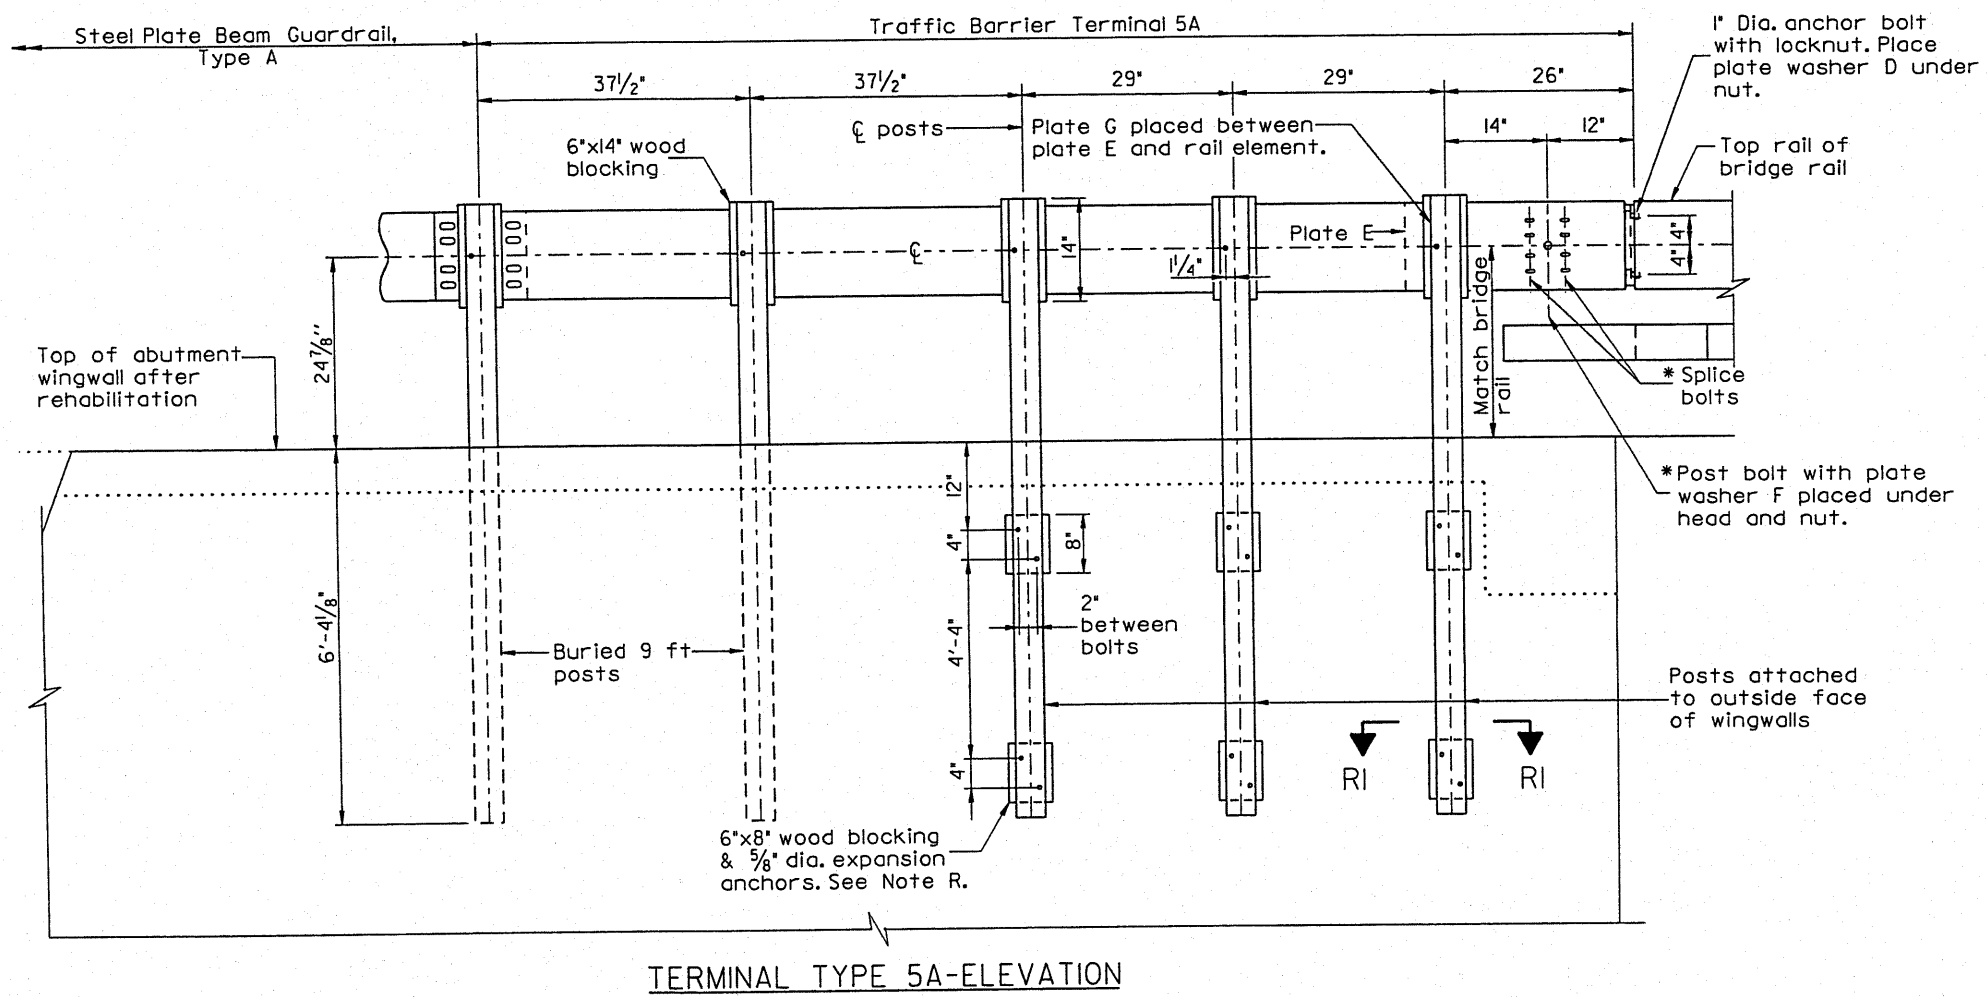


ROUTE NO.	SECTION	COMPANY	SHEET	TOTAL SHEETS
FAS 447	#	Fullon	43	14
FED. ROAD DIST. NO. 7	ILLINOIS	FED. AID PROJECT		

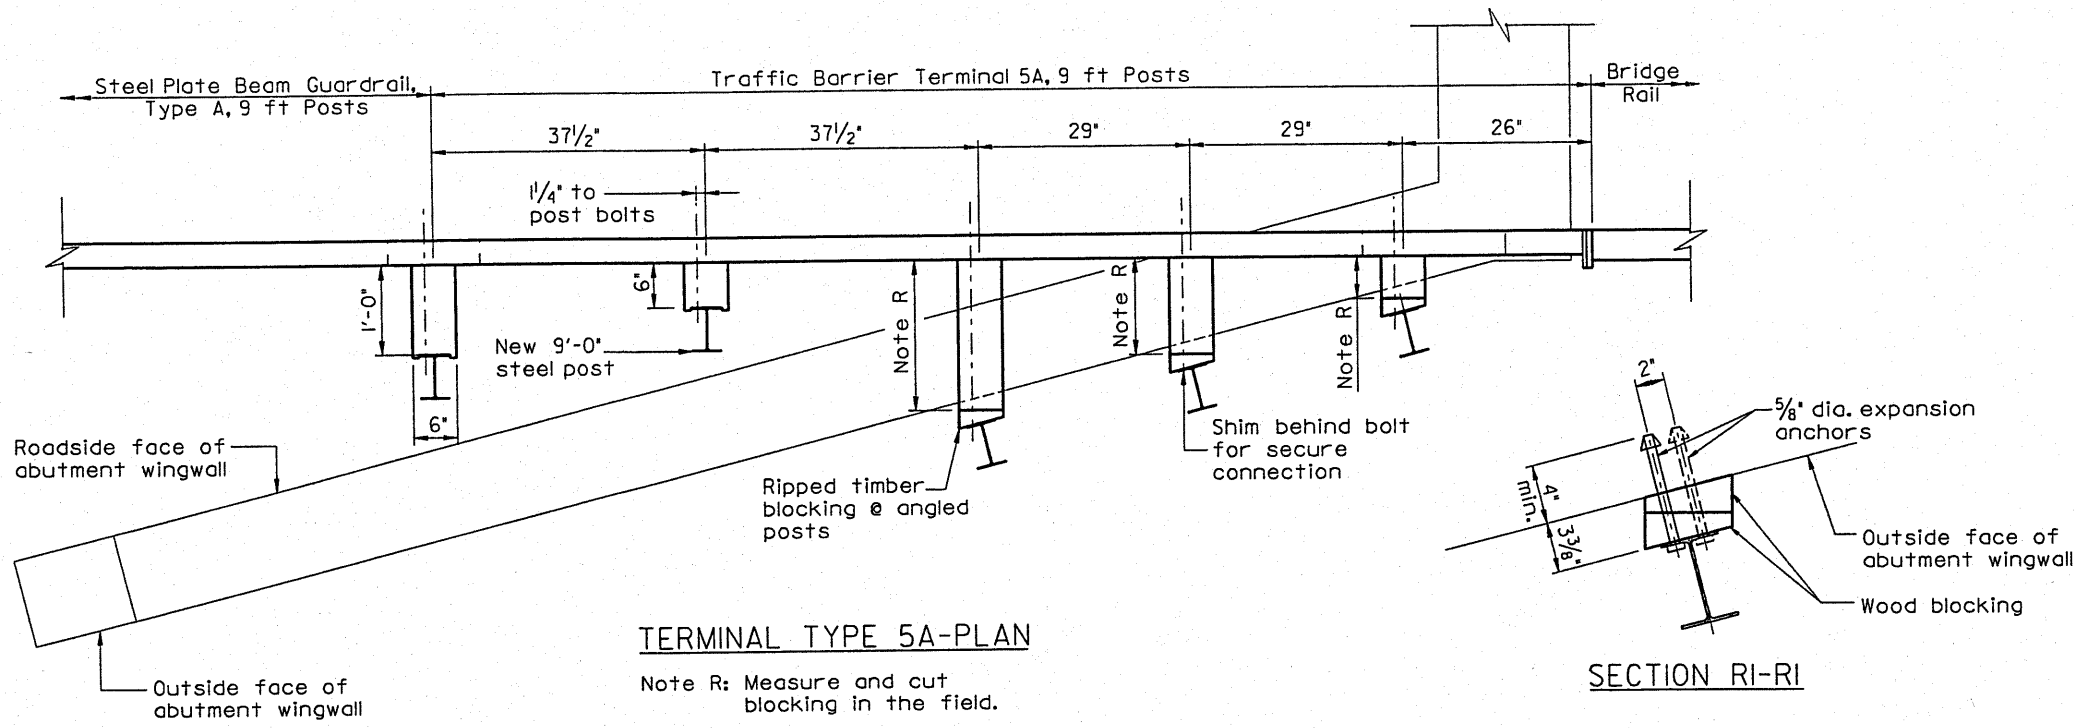

DSGN	K.J. Hoffmann				
DR	K.J. Hoffmann				
CHK	J.A. Frauenhoffer				
APVD	J.A. Frauenhoffer	NO.	DATE	REVISION	BY

FRAUENHÖFFER
 Frauenhoffer and Associates, P.C. Consulting Engineers
 3002 Crossing Court Champaign, IL 61822 217-351-6268

GUARDRAIL & TERMINALS-SHEET 1 OF 2	SHEET 14
FAS 447 (C.H. 17) OVER SPOON RIVER SECTION 08-00121-01-BR FULTON COUNTY	DWG NO. RAIL.dgn DATE JAN 2010 PROJ NO. 8015