



Existing Structure: Single span timber deck on steel stringers supported by closed timber abutments with timber wingwalls. $\pm 50'-0"$ Bk.-Bk. Abutments, $\pm 20'-0"$ Out.-Out. Deck. Steel Railing. $\pm 0^\circ$ Skew. Existing Structure No. 087-3194

Benchmark: BM #1: 60D Nail & Washer in P.P. Sta. 15+23, 35.4' Rt. El. 100.00
 BM #2: 60D Nail & Washer in P.P. Sta. 8+44, 25.6' Rt. El. 104.29


Salvage: No Salvage

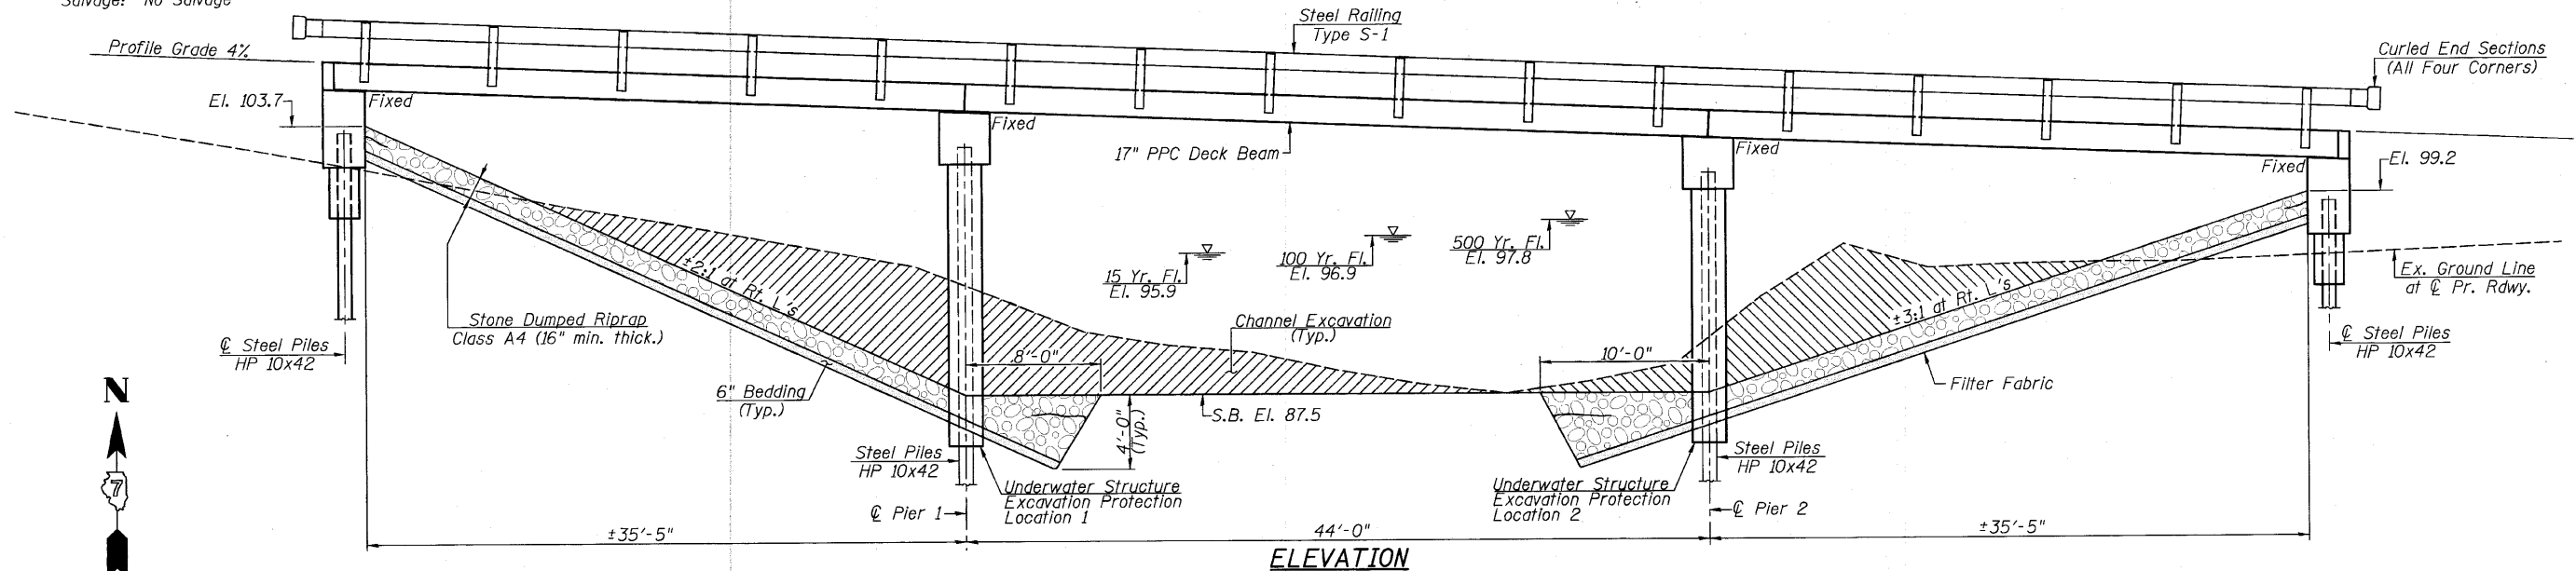

ELEVATION

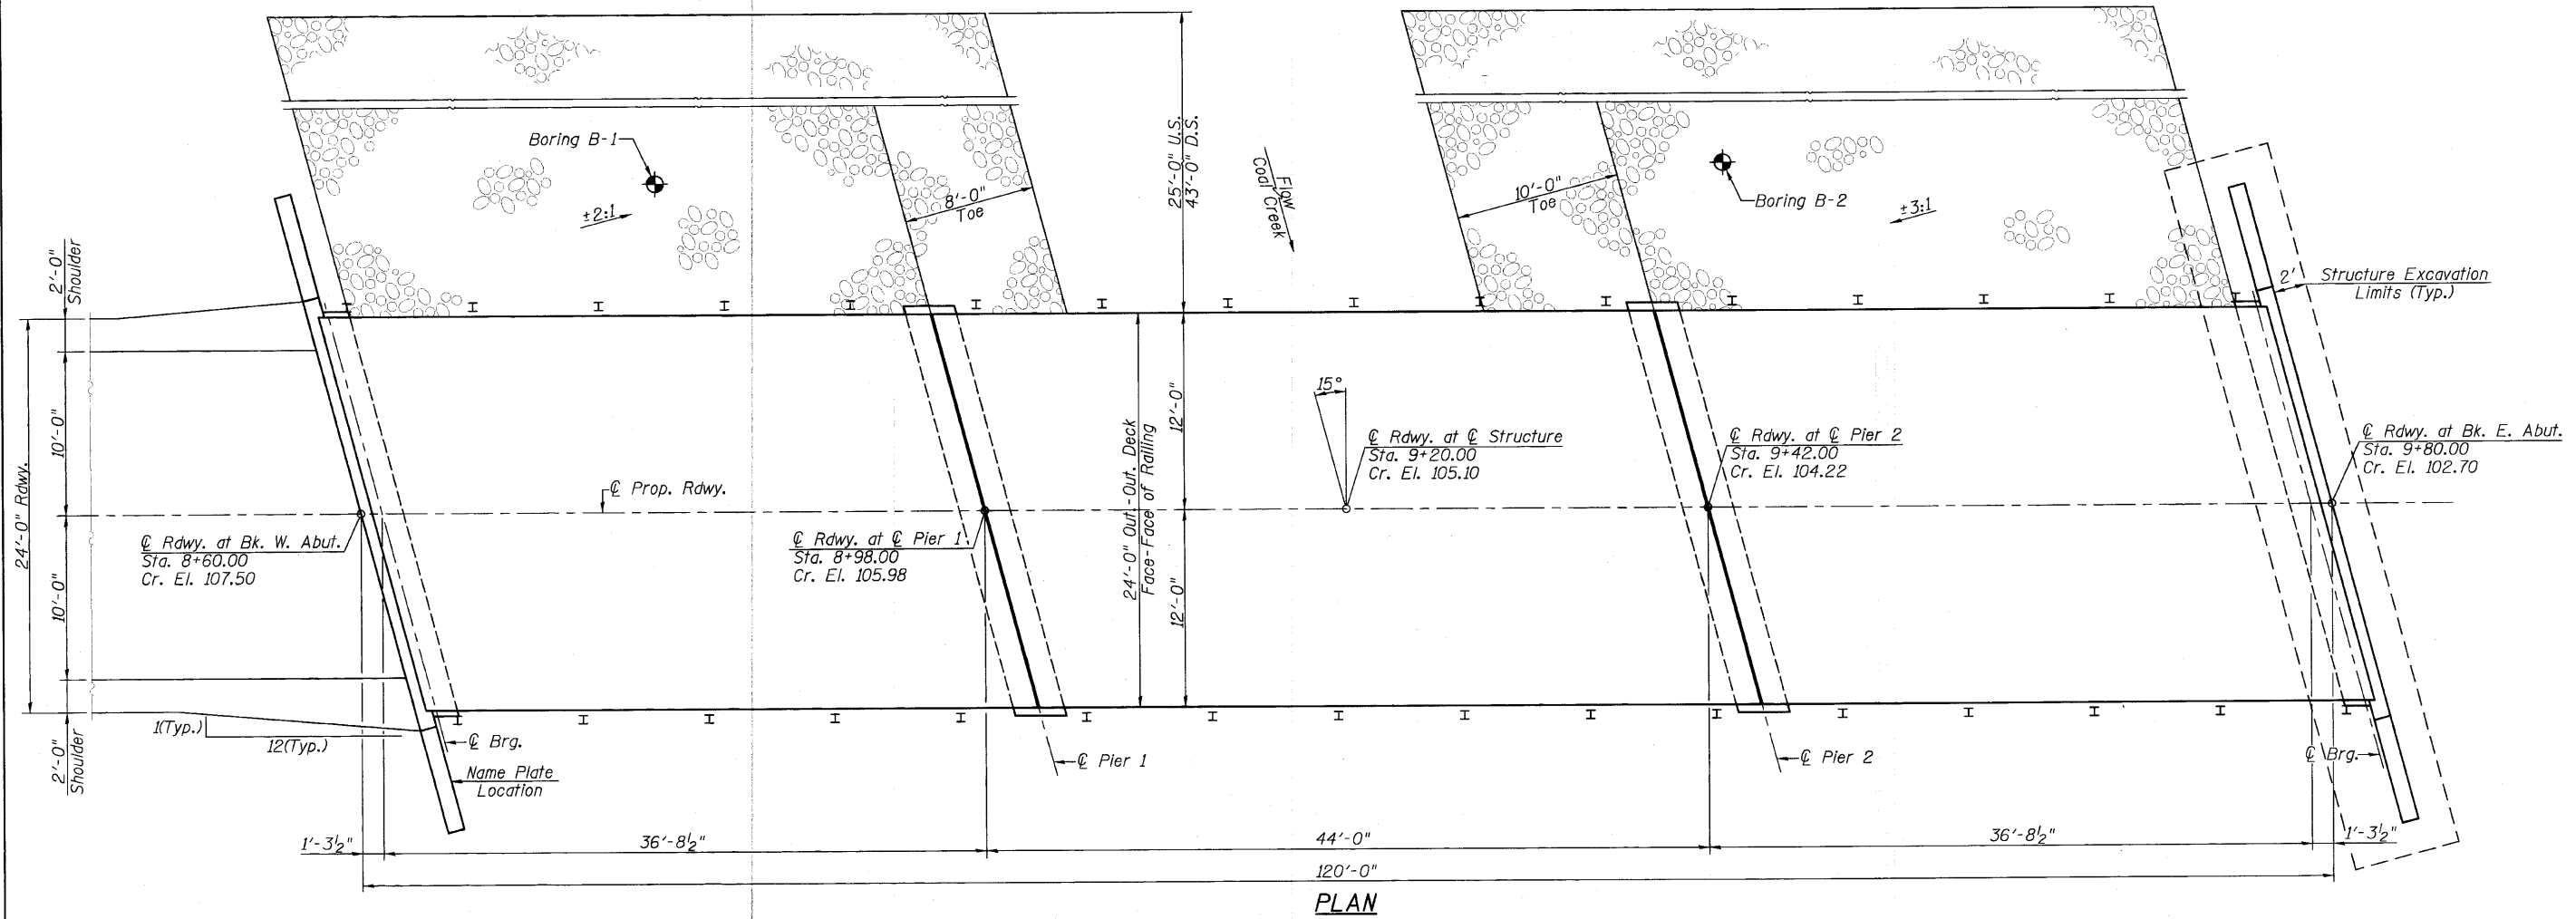

PLAN

FILE NAME =	USER NAME = #USER#	DESIGNED -	REVISED -	 Allen Henderson & Associates, Inc. Civil and Structural Engineers Springfield, IL. 62703 Phone: (217)544-8033 IL Design Firm No. 184-001907	GENERAL PLAN & ELEVATION		T.R. RTE.	SECTION	COUNTY	TOTAL SHEETS	SHEET NO.	
PLOT SCALE = #SCALE#	CHECKED -	REVISED -	303				09-11118-00-BR	SHELBY	22	5		
PLOT DATE = #DATE#	DATE	REVISED -	REVISED -		SCALE: 1" = 10'		SHEET NO. 1 OF 11 SHEETS		STA. 8+60.00 TO STA. 9+80.00		FED. ROAD DIST. NO. ILLINOIS FED. AID PROJECT	
CONTRACT NO. 95629												