



DATE	
BY	
FINAL SURVEY	
PLOTTED	
NOTE BOOK	
AREAS CHECKED	

DATE	
BY	
ORIGINAL SURVEY	
PLOTTED	
NOTE BOOK	
AREAS CHECKED	

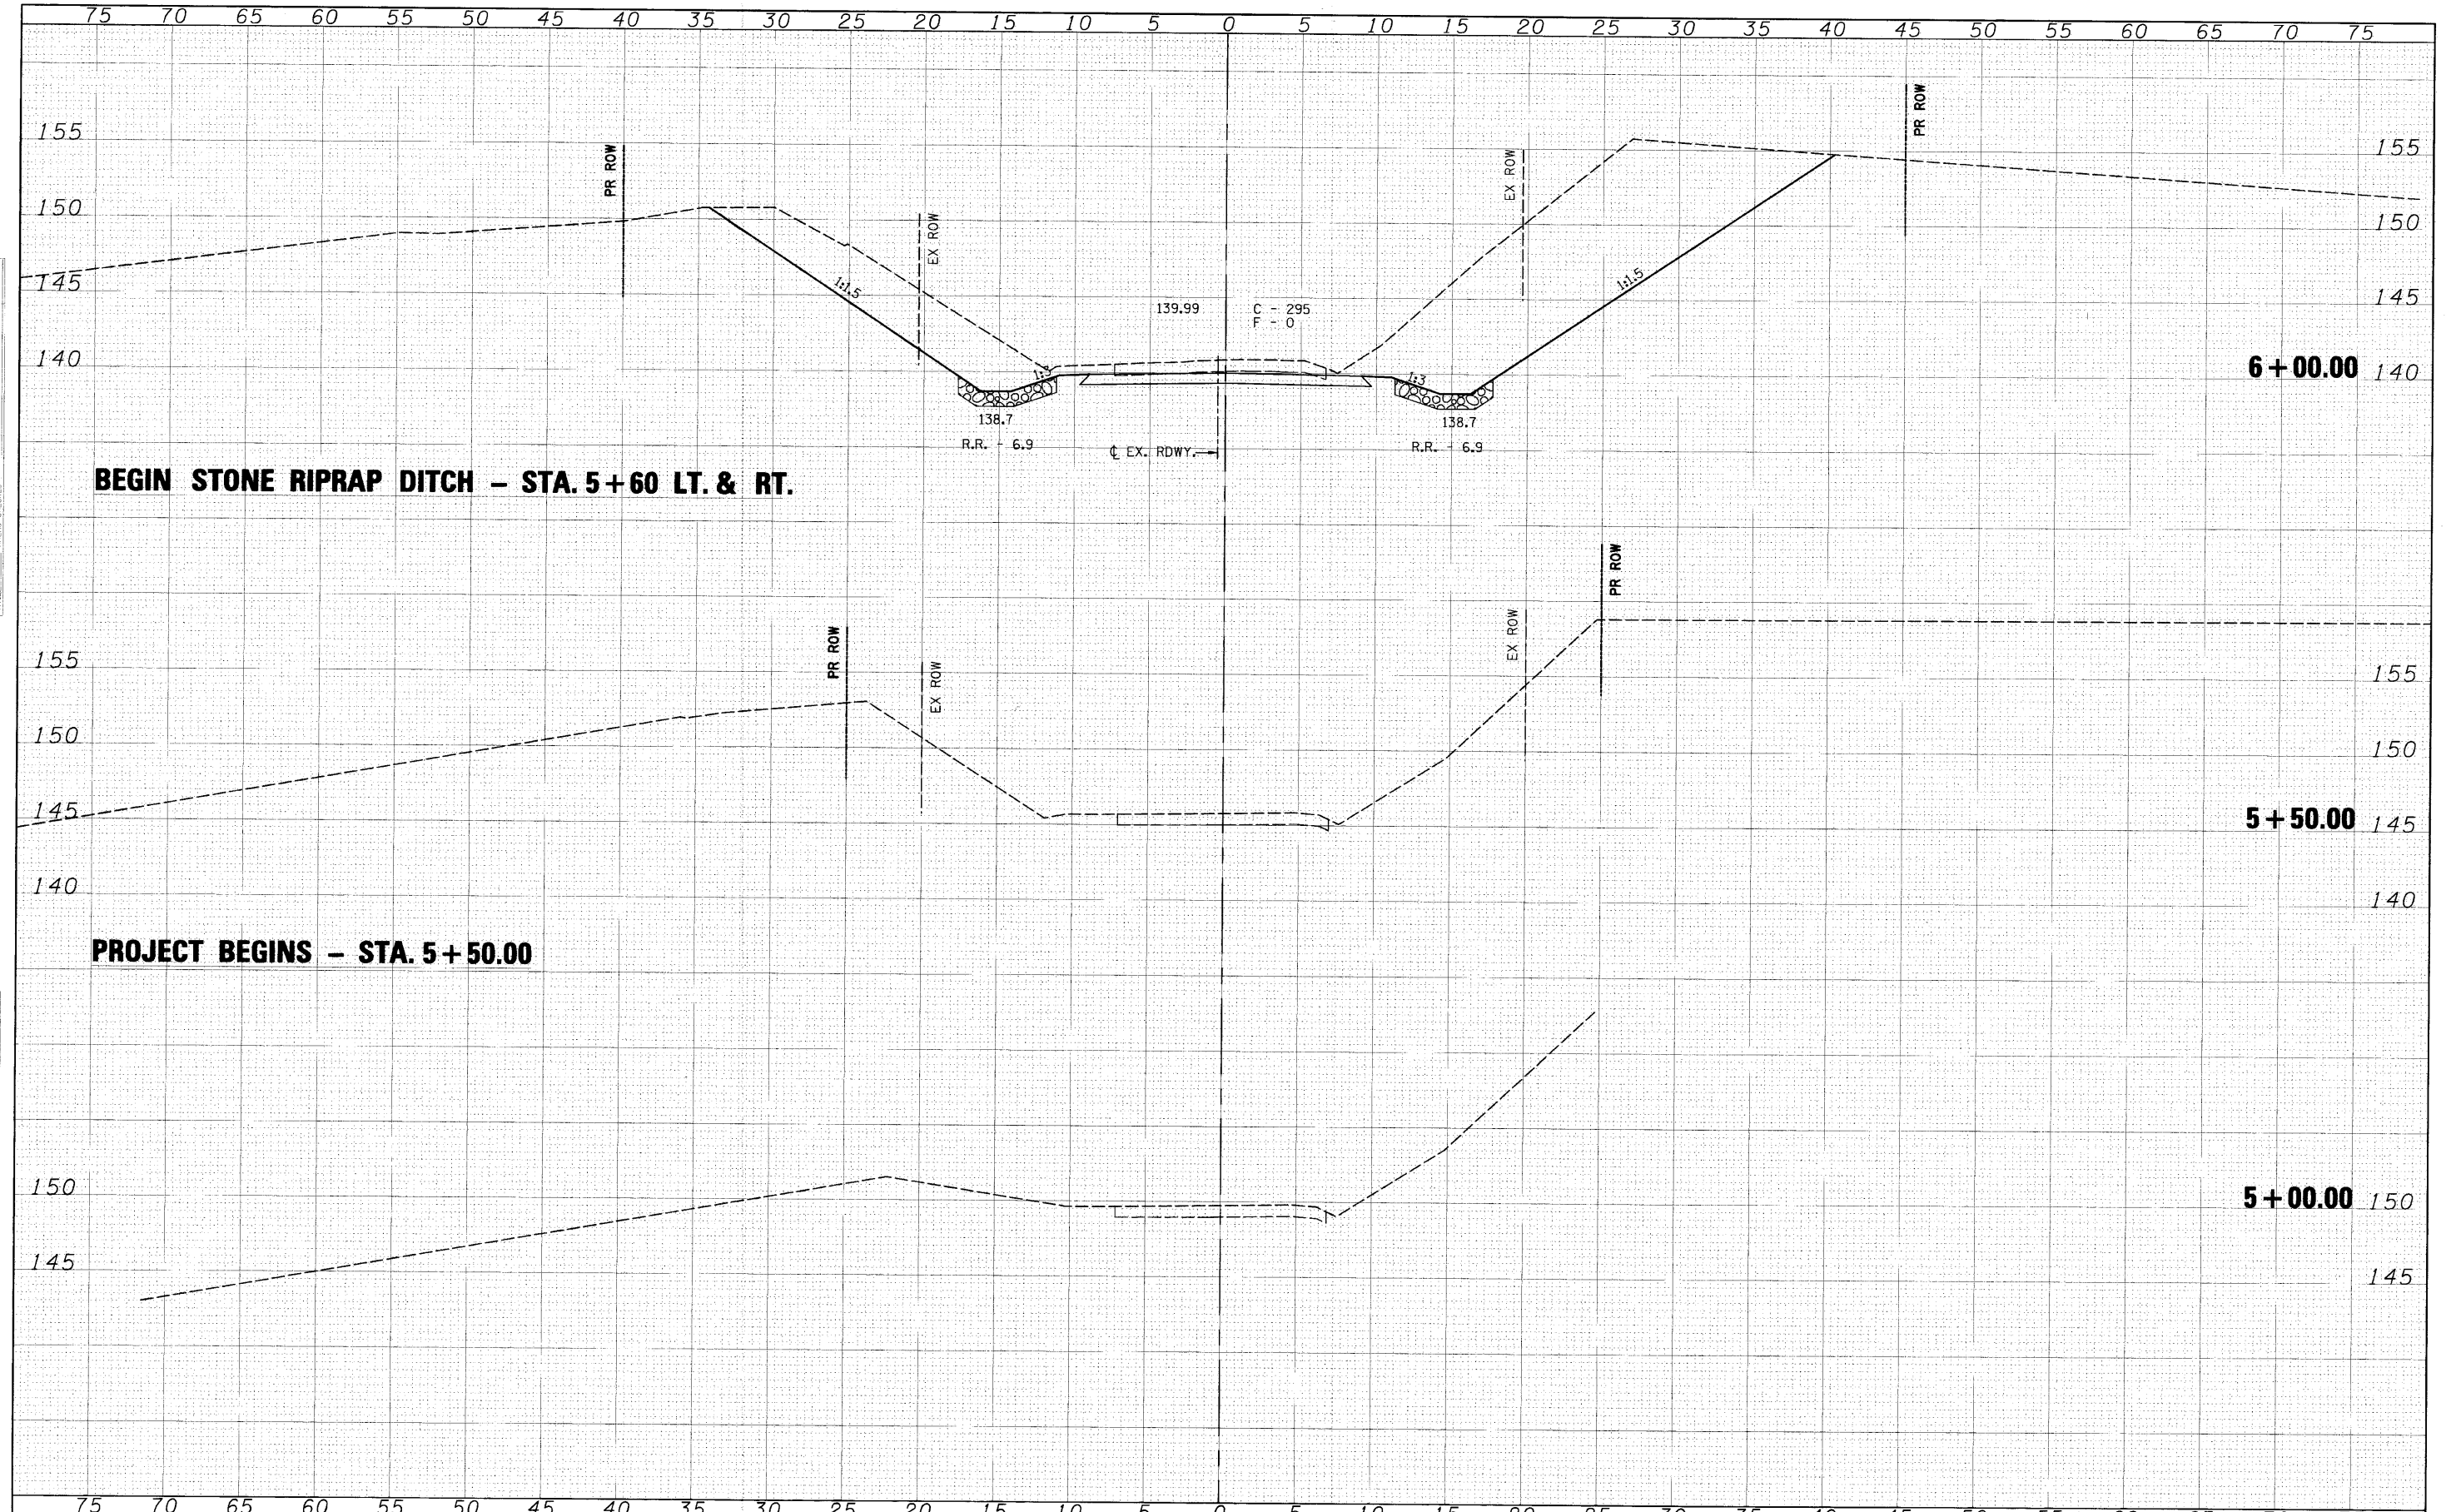

FILE NAME	USER NAME = #USER#	DESIGNED	REVISED	 Allen Henderson & Associates, Inc. Civil and Structural Engineers Springfield, IL 62703 Phone: (217)544-8033 IL Design Firm No. 184-001907	CROSS SECTIONS		TR. RT.	SECTION	COUNTY	TOTAL SHEETS	SHEET NO.
#FILE#		DRAWN	REVISED		303	09-11118-00-BR	SHELBY	22	16		
PLOT SCALE = #SCALE#		CHECKED	REVISED		SCALE: 1" = 5'		SHEET NO. 1 OF 7 SHEETS		STA. 5+00.00 TO STA. 6+00.00	CONTRACT NO. 95629	
PLOT DATE = #DATE#		DATE	REVISED		FED. ROAD DIST. NO.		ILLINOIS FED. AID PROJECT				