



DATE _____ BY _____
 SURVEYED _____
 PLOTTED _____
 NOTE BOOK _____
 AREAS CHECKED _____
 NO. _____

DATE _____ BY _____
 SURVEYED _____
 PLOTTED _____
 NOTE BOOK _____
 AREAS CHECKED _____
 NO. _____

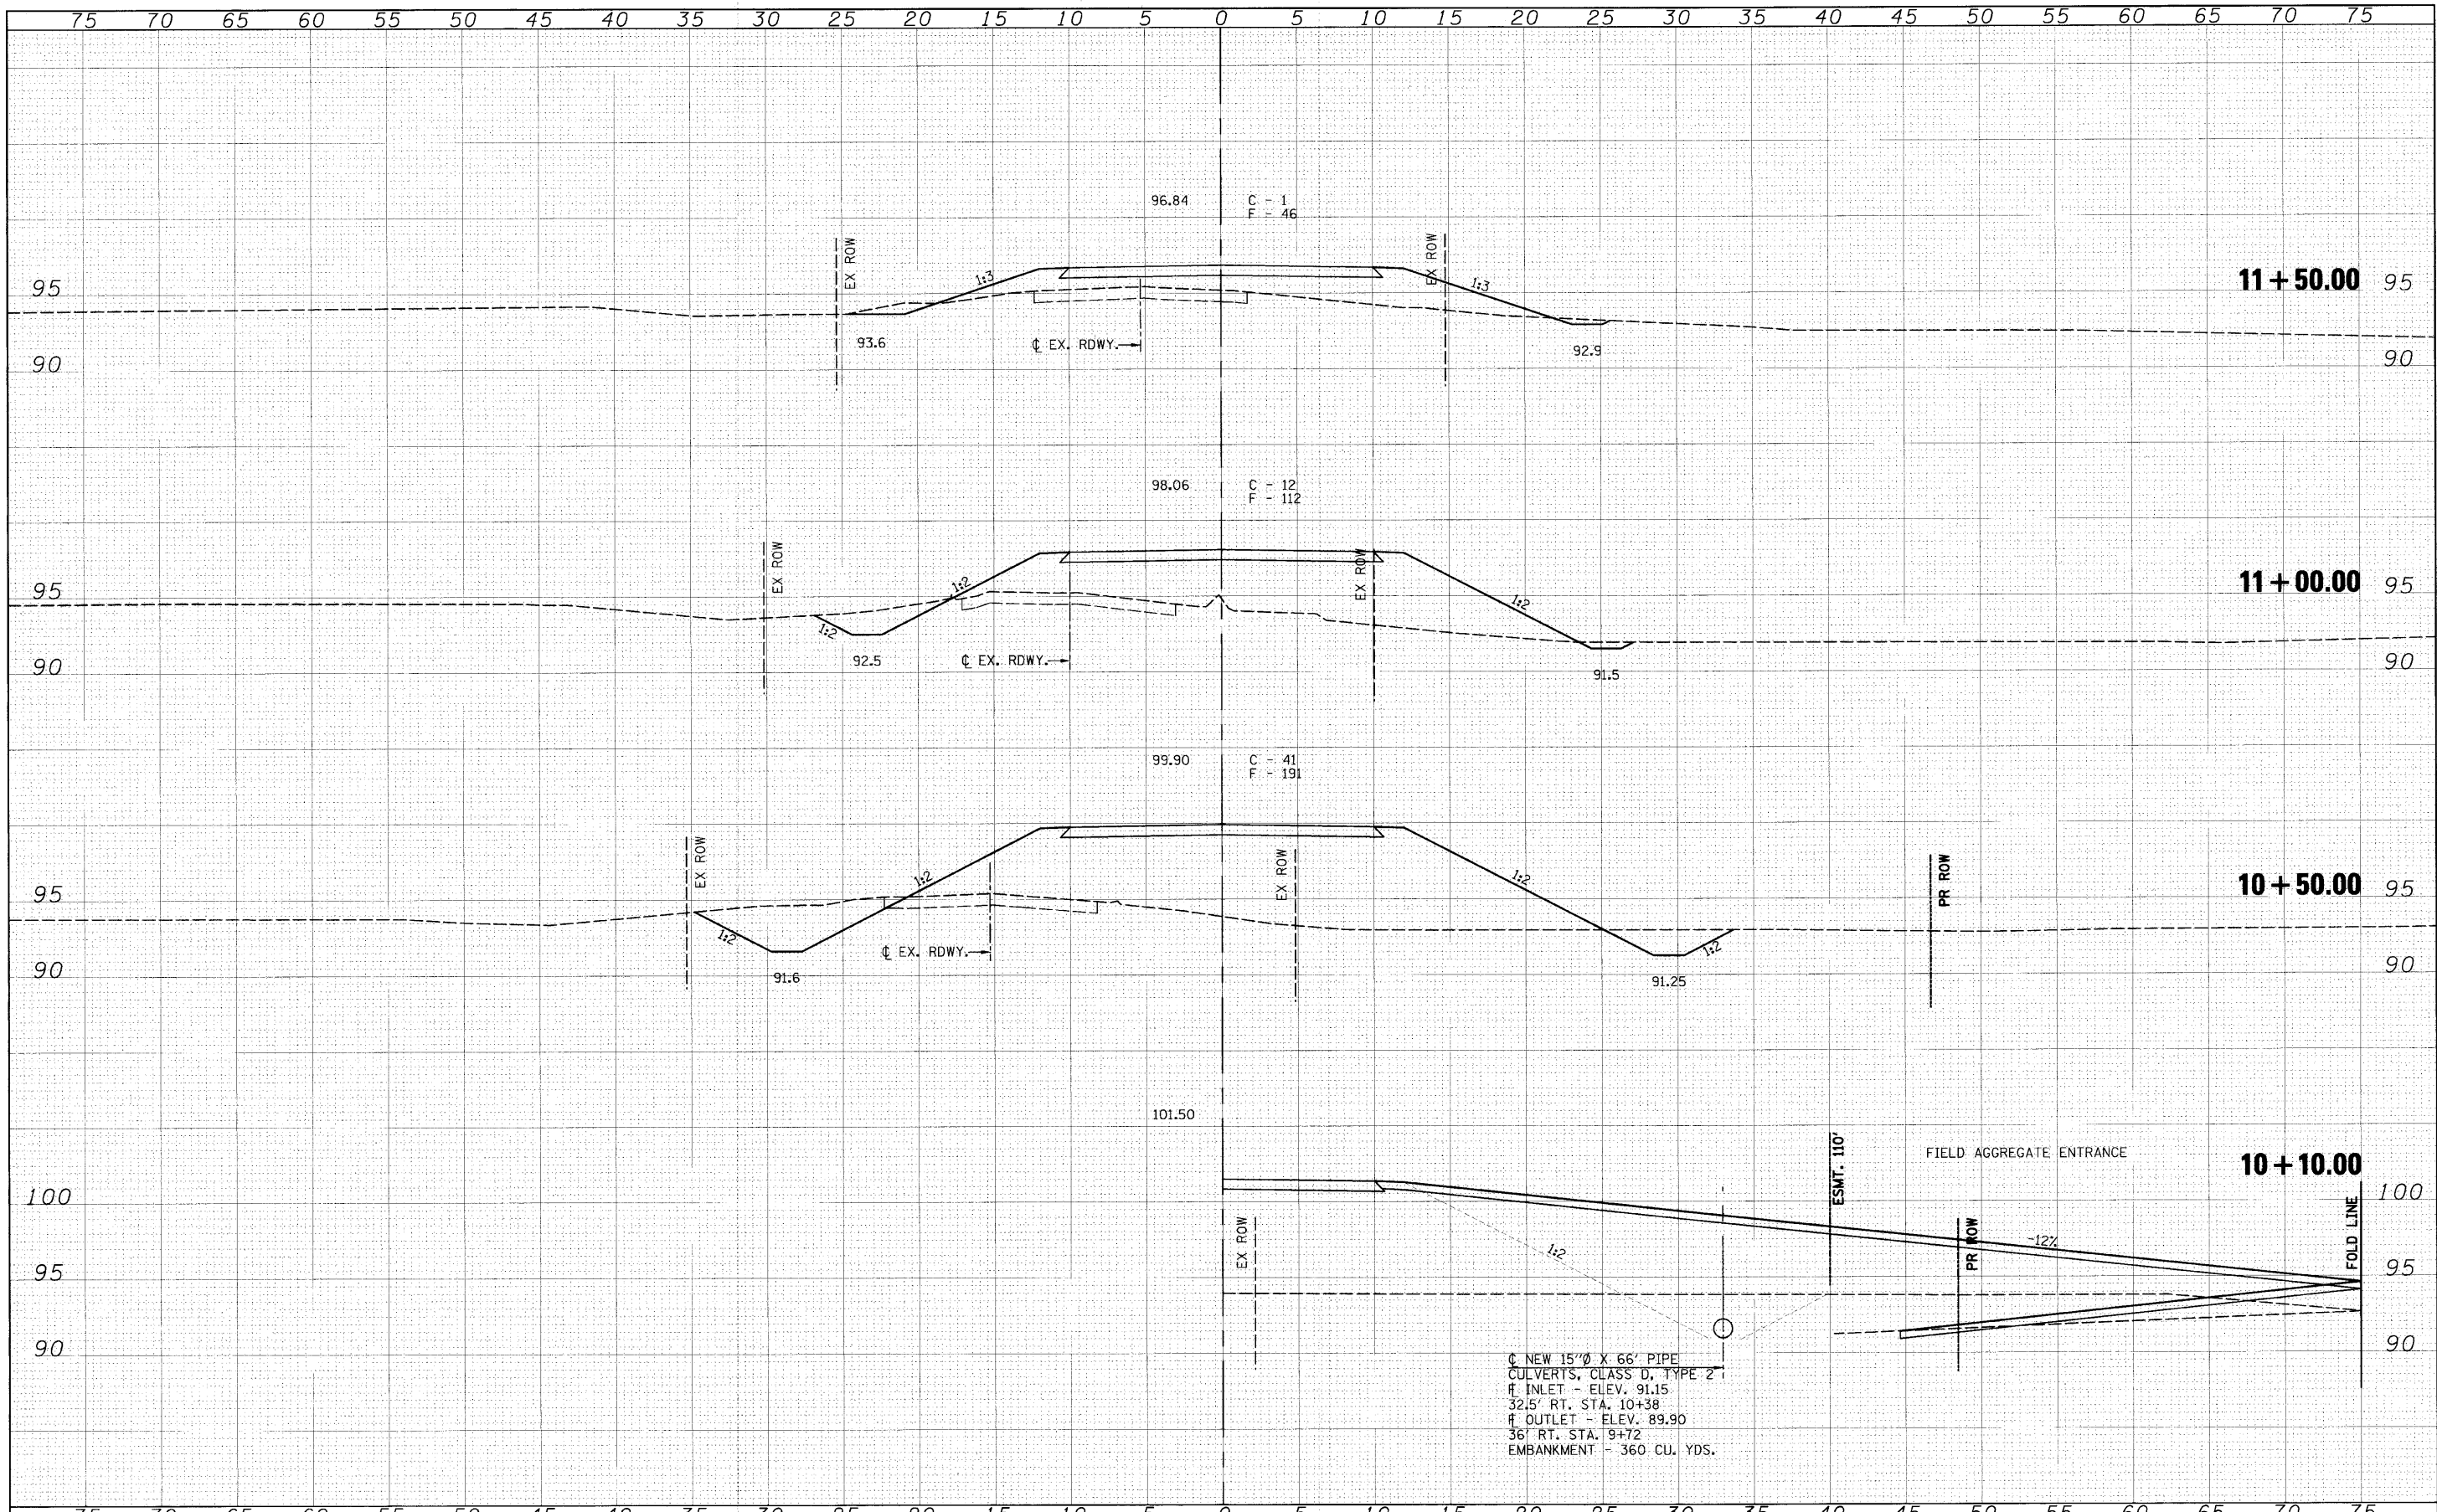

FILE NAME =	USER NAME = #USER#	DESIGNED -	REVISED -	 Allen Henderson & Associates, Inc. Civil and Structural Engineers Springfield, IL. 62703 Phone: (217)544-8033 IL Design Firm No. 184-001907	CROSS SECTIONS			T.R. & RTE.	SECTION	COUNTY	TOTAL SHEETS	SHEET NO.	
#FILE#	PLOT SCALE = #SCALE#	DRAWN -	REVISED -		SCALE: 1" = 5'	SHEET NO. 6 OF 7 SHEETS	STA. 10+10.00	TO STA. 11+50.00	303	09-11118-00-BR	SHELBY	22	21
	PLOT DATE = #DATE#	CHECKED -	REVISED -										
		DATE -	REVISED -										
								CONTRACT NO. 95629					
								FED. ROAD DIST. NO. ILLINOIS FED. AID PROJECT					