



F.A.P. RTE.	SECTION	COUNTY	TOTAL SHEETS	SHEET NO.
330	465 VB-R-1	COOK	103	15
STA.		TO STA.		
FED. ROAD DIST. NO. 1		ILLINOIS FED. AID PROJECT		
CONTRACT NO. 60407				

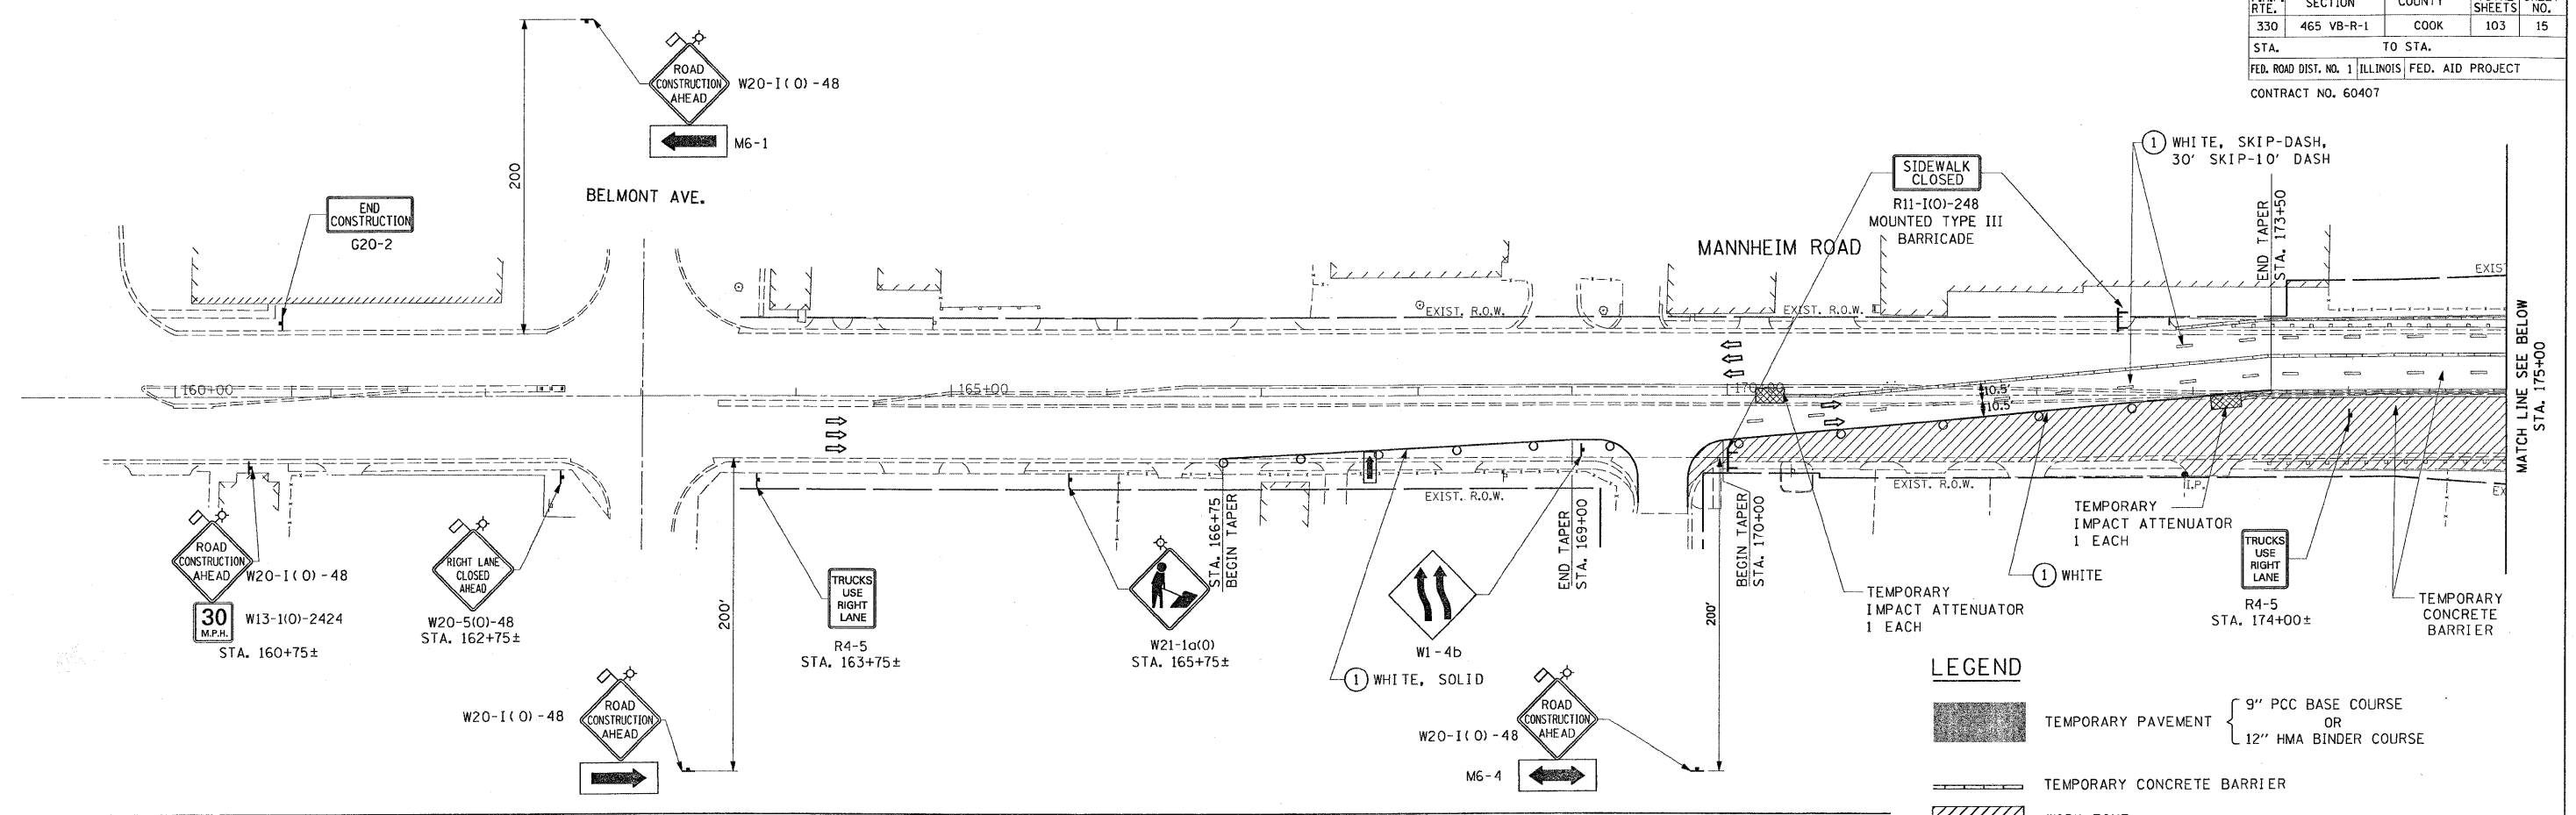

**LEGEND**

- TEMPORARY PAVEMENT { 9" PCC BASE COURSE OR 12" HMA BINDER COURSE
- TEMPORARY CONCRETE BARRIER
- WORK ZONE
- DIRECTION OF TRAFFIC
- DRUM OR TYPE II PLASTIC BARRICADE WITH STEADY BURNING LIGHT, 50' C-C ON CURVE/TAPER 100' C-C ON TANGENT
- TRAFFIC SIGN
- PAVEMENT MARKING REMOVAL
- TYPE III BARRICADE
- TEMPORARY PAVEMENT MARKING-LINE 4"

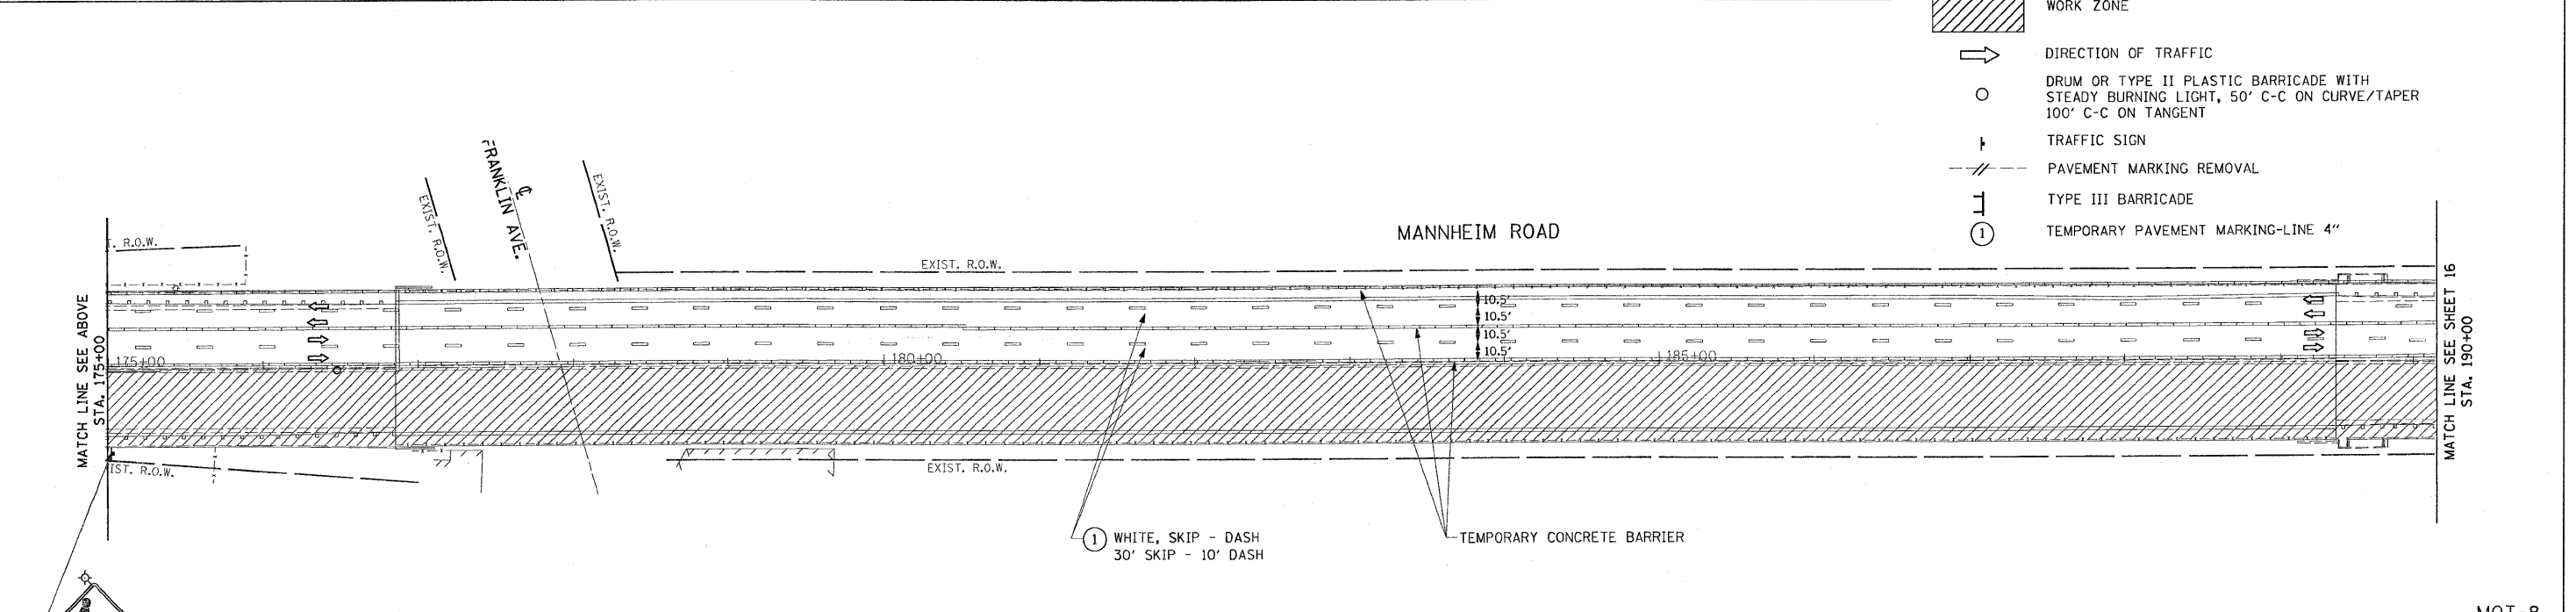

L:\work\53346\cadd\drawings\Roadway\15MOT1sg3.dgn 10/1/2009

REVISIONS		ILLINOIS DEPARTMENT OF TRANSPORTATION FAP 330 US 12/45 (MANNHEIM RD.) OVER 500 LINE RR & FRANKLIN AVE.  MAINTENANCE OF TRAFFIC STAGE III
NAME	DATE	

SCALE: 1" = 50'      DRAWN BY: CJO  
DATE: JULY 8, 2009      CHECKED BY: PWK

0 10 50 100 150  
SCALE: 1"=50'  
Rev. Sheet 10-13-09

**EARTH TECH | AECOM**

MOT-8