


LEGEND


- TEMPORARY PAVEMENT { 9" PCC BASE COURSE OR 12" HMA BINDER COURSE }
- TEMPORARY CONCRETE BARRIER
- WORK ZONE
- DIRECTION OF TRAFFIC
- DRUM OR TYPE II PLASTIC BARRICADE WITH STEADY BURNING LIGHT, 50' C-C ON CURVE/TAPER 100' C-C ON TANGENT
- TRAFFIC SIGN
- PAVEMENT MARKING REMOVAL
- TYPE III BARRICADE
- TEMPORARY PAVEMENT MARKING-LINE 4"
- CATCH BASINS TO BE ADJUSTED
- ARROW BOARD

NOTE

1. SEE BRIDGE DWG. NO. S3, S4, S5 AND S46 FOR DETAILS.

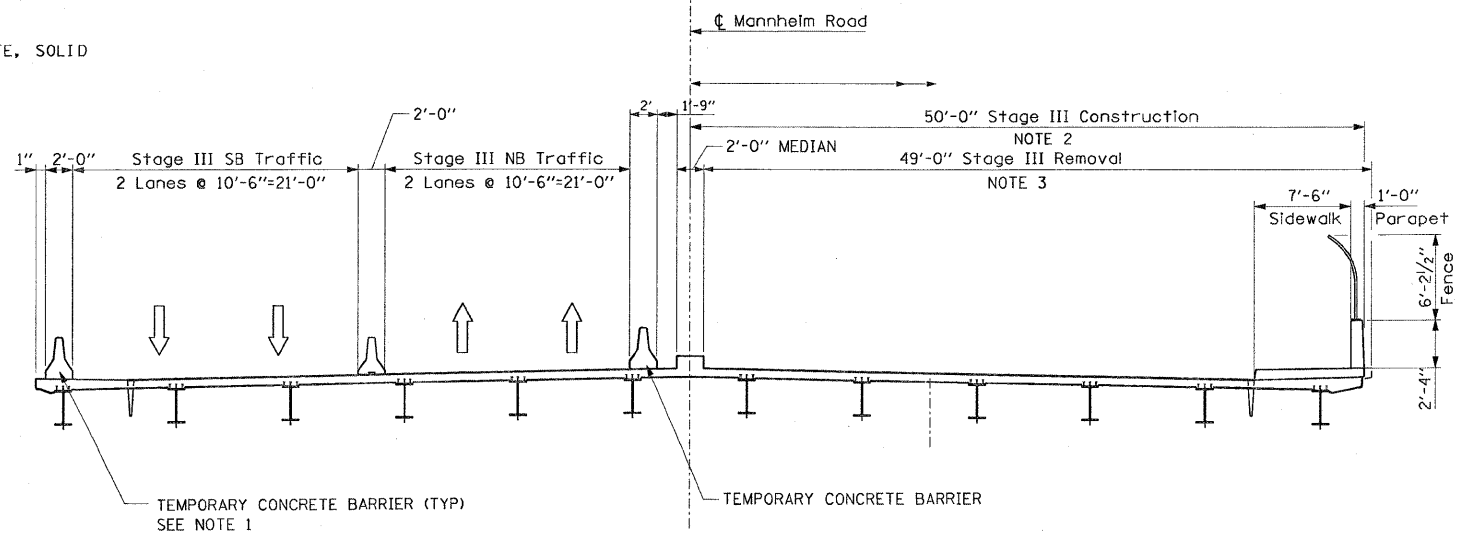

STAGE III
(Looking Upstation)

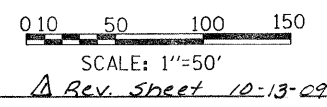

EARTH TECH | AECOM

REVISIONS	
NAME	DATE

ILLINOIS DEPARTMENT OF TRANSPORTATION
FAP 330 US 12/45 (MANNHEIM RD.) OVER
S00 LINE RR & FRANKLIN AVE.

**MAINTENANCE OF TRAFFIC
STAGE III**

SCALE: 1"= 50' DRAWN BY: CJO
DATE: JULY 8, 2009 CHECKED BY: PWK

L:\work\153346\cadd\drawings\Roadway\16MOT\stage3.dgn 10/17/2009

MOT-9