



- LEGEND**
- GUARDRAIL REMOVAL
 - APPROACH SLAB REMOVAL
 - PAVEMENT REMOVAL
 - MEDIAN REMOVAL, COMB. CURB & GUTTER REMOVAL
 - SIDEWALK REMOVAL
 -

- NOTES**
- * COST INCLUDED IN COST OF ITEM BEING REMOVED
 - 1 PGL IS AT EDGE OF MEDIAN - SEE TYPICAL SECTIONS

EXISTING PLAN

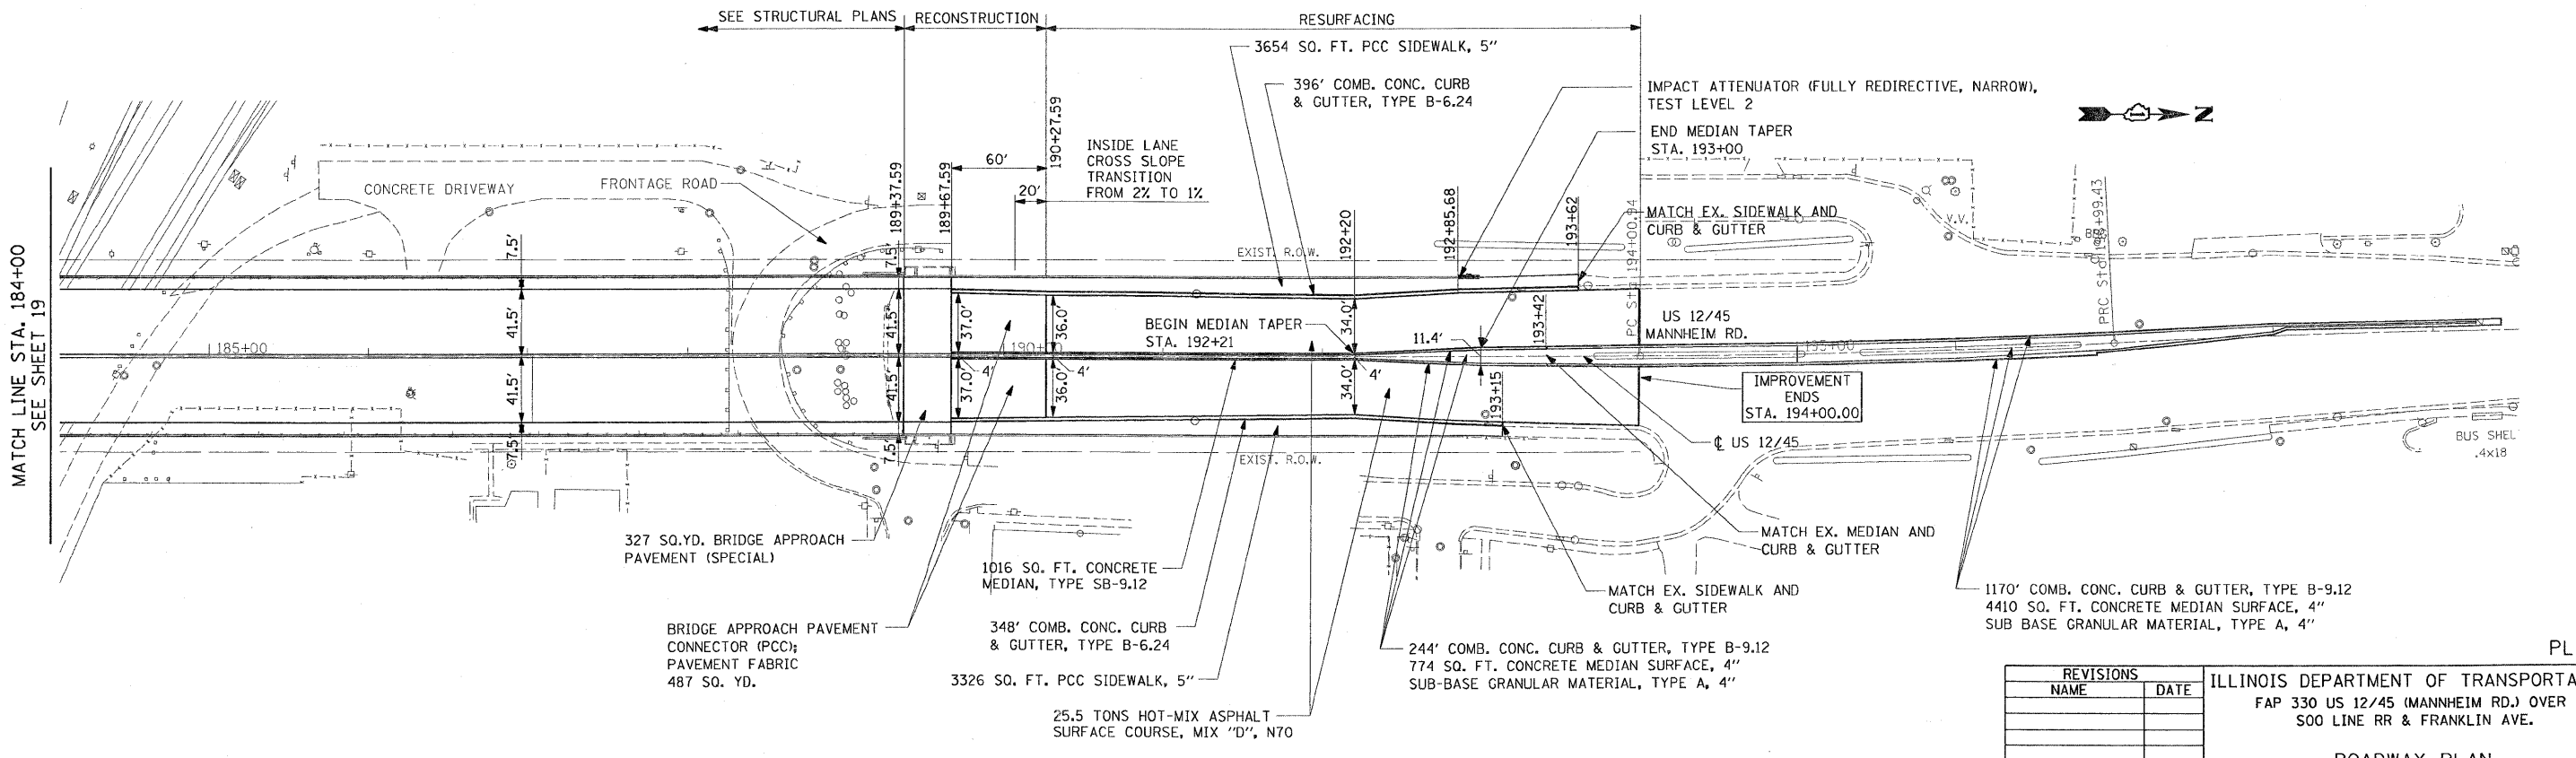

PROPOSED PLAN

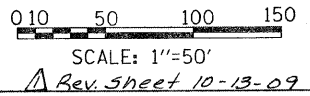

EARTH TECH | AECOM

REVISIONS	
NAME	DATE

ILLINOIS DEPARTMENT OF TRANSPORTATION
FAP 330 US 12/45 (MANNHEIM RD.) OVER
500 LINE RR & FRANKLIN AVE.

ROADWAY PLAN
STA. 184+00 TO STA. 194+00

SCALE: 1" = 50'
DATE: JULY 8, 2009
DRAWN BY: CJO
CHECKED BY: PWK

L:\work\53346\cadd\drawings\Roadway\20-dwg.dgn 10/1/2009

PLN-2