



F.A.P. RTE.	SECTION	COUNTY	TOTAL SHEETS	SHEET NO.
330	465 VB-R-1	COOK	103	10
STA.	TO STA.			
FED. ROAD DIST. NO. 1 ILLINOIS FED. AID PROJECT				
CONTRACT NO. 60407				

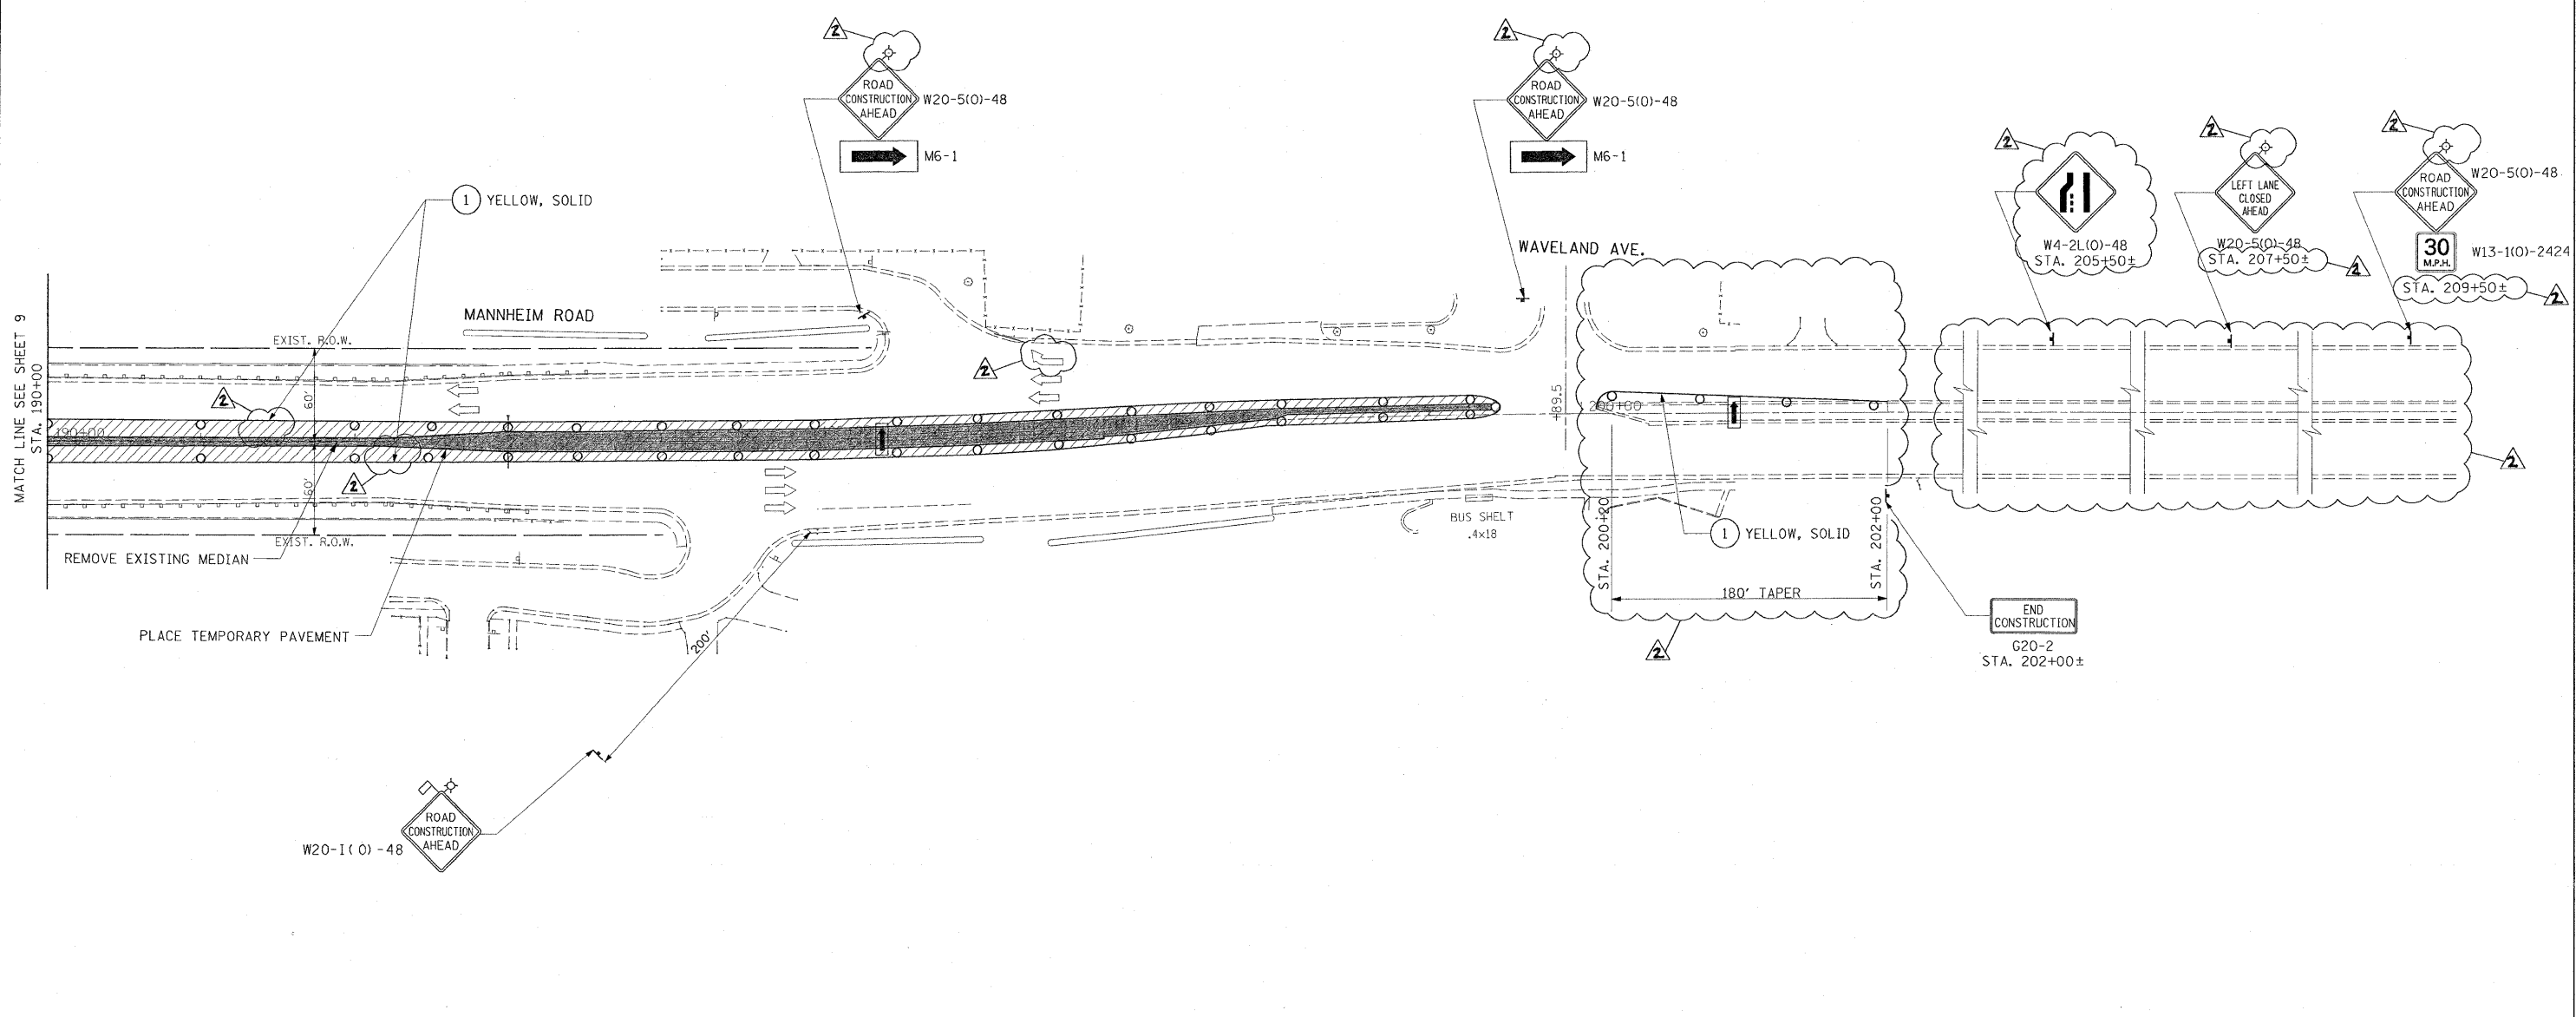

- LEGEND**
- TEMPORARY PAVEMENT { 9" PCC BASE COURSE OR 12" HMA BINDER COURSE
  - ARROW BOARD
  - DRUM OR TYPE II PLASTIC BARRICADE WITH STEADY BURNING LIGHT, 50' C-C ON CURVE/TAPER 100' C-C ON TANGENT
  - WORK ZONE
  - DIRECTION OF TRAFFIC
  - TEMPORARY PAVEMENT MARKING-LINE 4"

**NOTE:**  
PAVEMENT MARKINGS SHALL BE INSTALLED AT ALL MEDIAN REMOVAL AND TEMPORARY PAVEMENT LOCATIONS. THE PAVEMENT MARKING SHALL CONSIST OF A 4" SOLID YELLOW EDGE LINE ALONG THE LEFT EDGE OF THE INNER LANE

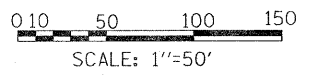

**EARTH TECH | AECOM**

REVISIONS	
NAME	DATE
ADDENDUM 2	10-19-09

ILLINOIS DEPARTMENT OF TRANSPORTATION  
FAP 330 US 12/45 (MANNHEIM RD.) OVER  
500 LINE RR & FRANKLIN AVE.

**MAINTENANCE OF TRAFFIC  
PRE-STAGE**

SCALE: 1" = 50'  
DATE: JULY 8, 2009

DRAWN BY: CJO  
CHECKED BY: PWK

MOT-3

L:\WORK\53346\cadd\drawings\Roadway\10\MDT\prstg.dgn 10/21/2009