



F.A.P.	SECTION	COUNTY	TOTAL SHEETS	SHEET NO.
330	465 VB-R-1	COOK	103	38
STA. 173+50 TO STA. 195+00		ILLINOIS FED. AID PROJECT		
FED. ROAD DIST. NO. 7		SHEET NO. 55 of 560		

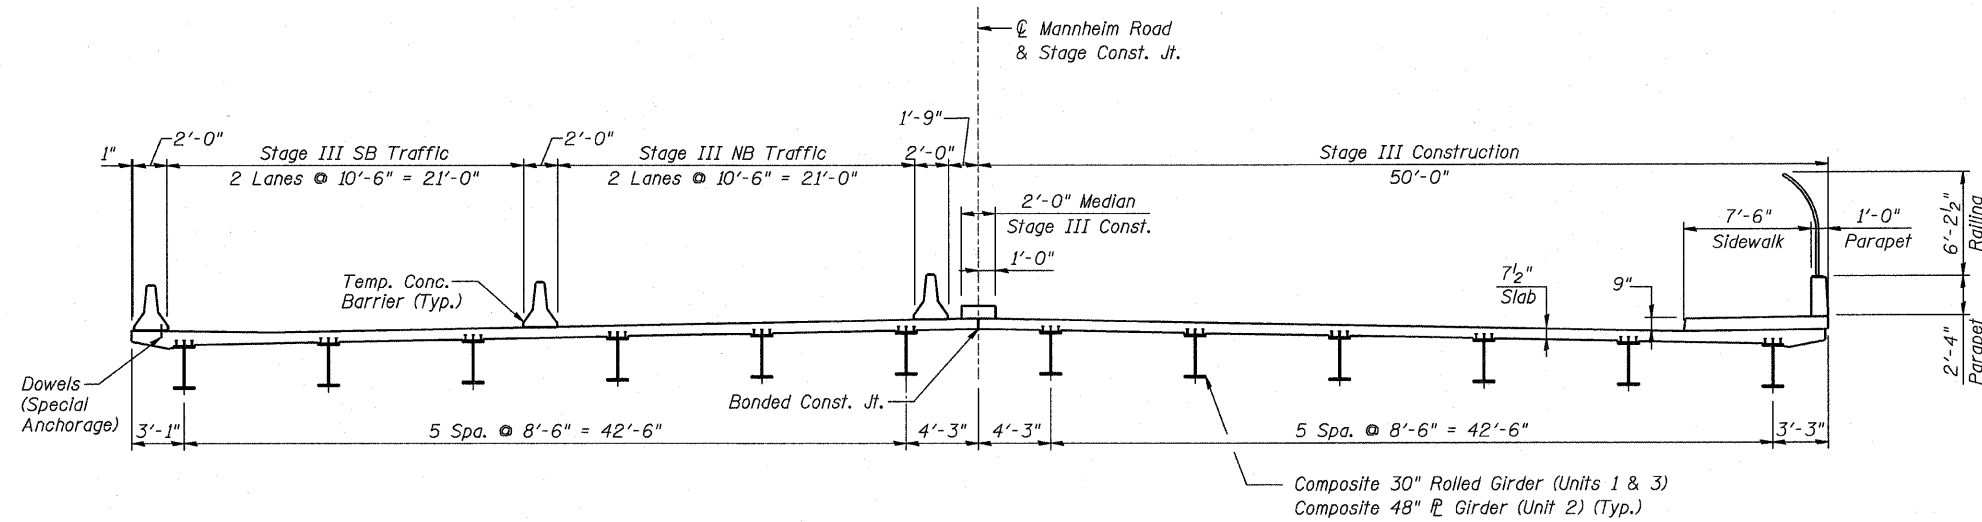

STAGE III CONSTRUCTION
(Looking Upstation)

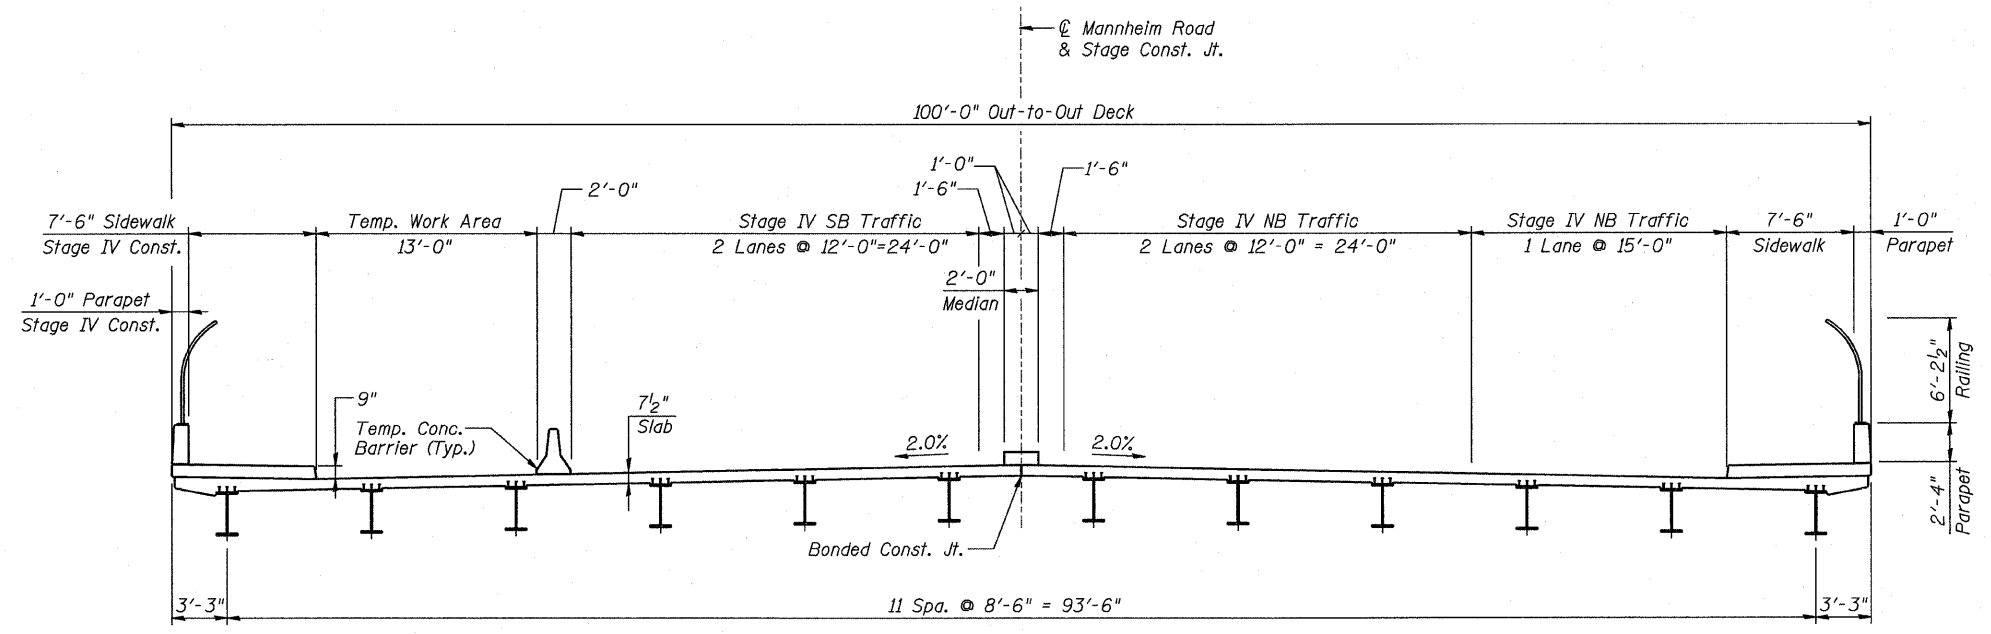

STAGE IV CONSTRUCTION
(Looking Upstation)

- Notes:**
1. Work this sheet with Sheets S3-S5.
 2. See Sheet S1 for limits of Protective Shield.
 3. See Sheet S46 for Temp. Concrete Barrier.
 4. See Roadway plans for Temporary Concrete Barrier quantities.

REVISIONS		ILLINOIS DEPARTMENT OF TRANSPORTATION CONSTRUCTION STAGING III
NAME	DATE	
		FAP 330 US 12/45 (MANNHEIM RD.) OVER 500 LINE RR & FRANKLIN AVE. STRUCTURE NO. 016-2815 SECTION 465 VB-R-1 STA. 183+33.30 DATE 7/2009

EARTH TECH | AECOM

COOK COUNTY
DRAWN BY JHR
CHECKED BY CLS