


F.A.P.	SECTION	COUNTY	TOTAL SHEETS	SHEET NO.
330	465 VB-R-1	COOK	103	66
STA. 173+50	TO STA. 195+00			
FED. ROAD DIST. NO. 7	ILLINOIS	FED. AID PROJECT		
Contract # 60407		SHEET NO. 533 of 560		

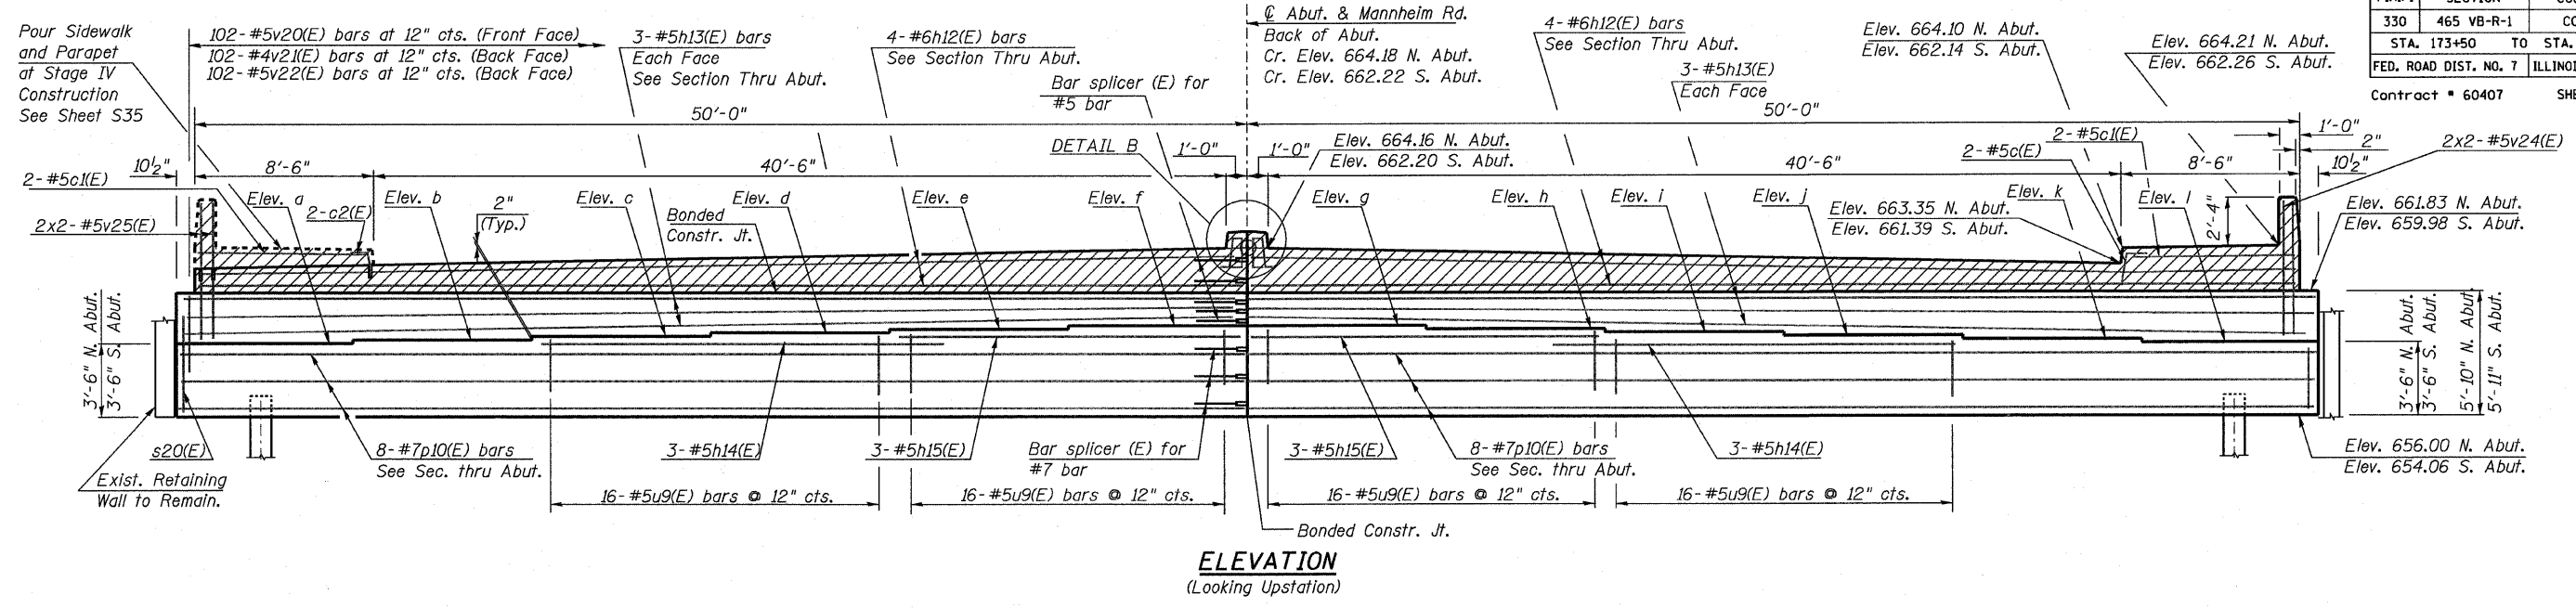

**BEARING SEAT ELEVATIONS**

Elevation	Elev. a	Elev. b	Elev. c	Elev. d	Elev. e	Elev. f	Elev. g	Elev. h	Elev. i	Elev. j	Elev. k	Elev. l
North Abut.	659.50	659.67	659.84	660.01	660.18	660.35	660.35	660.18	660.01	659.84	659.67	659.50
South Abut.	657.56	657.73	657.90	658.07	658.24	658.41	658.41	658.24	658.07	657.90	657.73	657.56

REVISIONS	
NAME	DATE

ILLINOIS DEPARTMENT OF TRANSPORTATION  
**ABUTMENT I**  
 FAP 330 US 12/45 (MANNHEIM RD.) OVER  
 500 LINE RR & FRANKLIN AVE.  
 STRUCTURE NO. 016-2815  
 SECTION 465 VB-R-1  
 STA. 183+33.30  
 DATE 7/2009

COOK COUNTY  
 DRAWN BY JHR  
 CHECKED BY DSB

**EARTHTECH | AECOM**