


L:\WORK\53346\cadd\drawings\Roadway\102xsec.dgn
7/8/2009

F.A.P. RTE.	SECTION	COUNTY	TOTAL SHEETS	SHEET NO.
330	465 VB-R-1	COOK	103	102
STA.		TO STA.		
FED. ROAD DIST. NO. 1		ILLINOIS	FED. AID PROJECT	
CONTRACT NO. 60407				

NOTE: PROPOSED PGL AT EXTRAPOLATED PAVEMENT CROSS-SLOPE ON MANNHEIM RD. CENTERLINE.

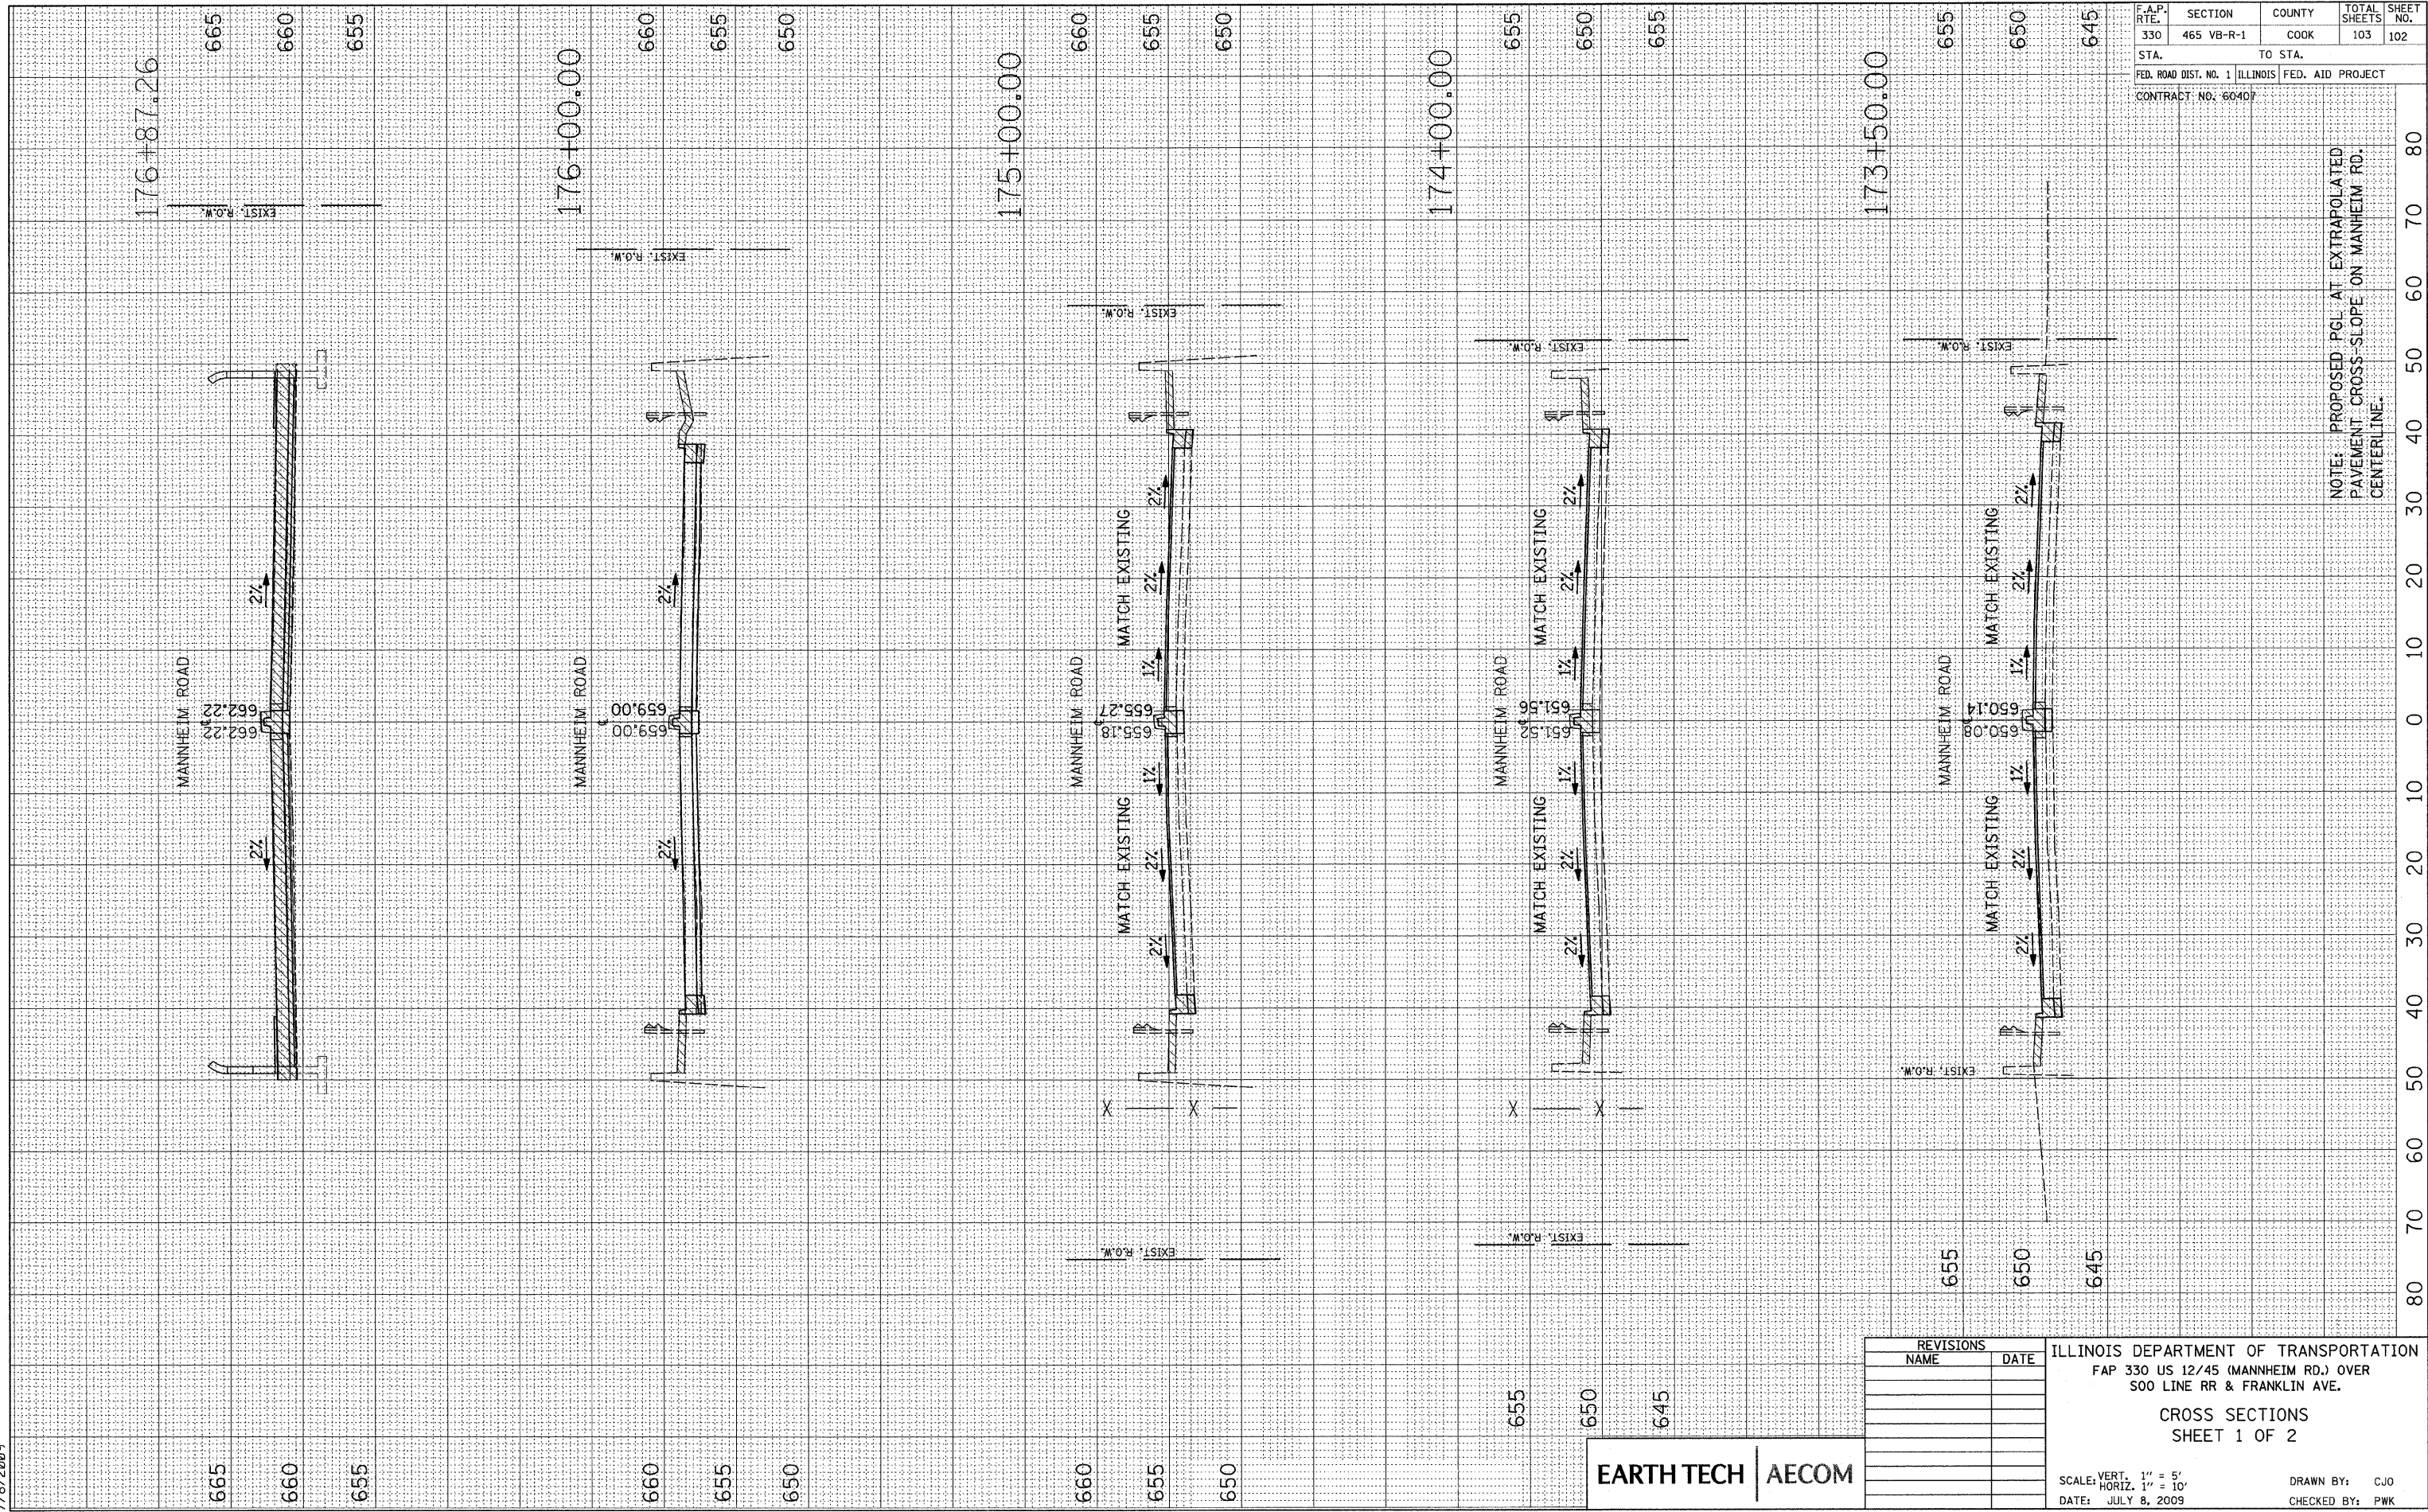

REVISIONS	
NAME	DATE

ILLINOIS DEPARTMENT OF TRANSPORTATION
FAP 330 US 12/45 (MANNHEIM RD.) OVER
500 LINE RR & FRANKLIN AVE.
CROSS SECTIONS
SHEET 1 OF 2
SCALE, VERT. 1" = 5'
HORIZ. 1" = 10'
DATE: JULY 8, 2009
DRAWN BY: CJO
CHECKED BY: PWK

EARTH TECH | AECOM