


SECTION A-A

- NOTES: 1. THE AGGREGATE SHOULDER, 10" OR HMA SHOULDER, 6" (IF REQUIRED) SHALL EXTEND UNDER THE TRAFFIC BARRIER TERMINAL.
2. "EXISTING" GUARDRAIL REFERS TO CONNECTING TERMINAL SECTION TO GUARD RAILING PRIOR TO THE MIDWEST GUARDRAIL SYSTEM.
3. THE CONTRACTOR SHALL VERIFY THE TYPE/HEIGHT OF GUARDRAIL IN-PLACE BEFORE ORDERING THE NEW TERMINAL SECTION. COST INCLUDED WITH THE COST OF THE TERMINAL. THE TERMINAL SECTION HEIGHT TO BE PLACED MUST MATCH THE HEIGHT OF THE IN-PLACE GUARDRAIL.

DETAILS FOR STEEL PLATE BEAM  
 GUARD RAIL ADJACENT TO CURB AND GUTTER  
 [FOR ROADWAY SPEED 35 MPH (60 kmh) TO 45 MPH (70 kmh)]

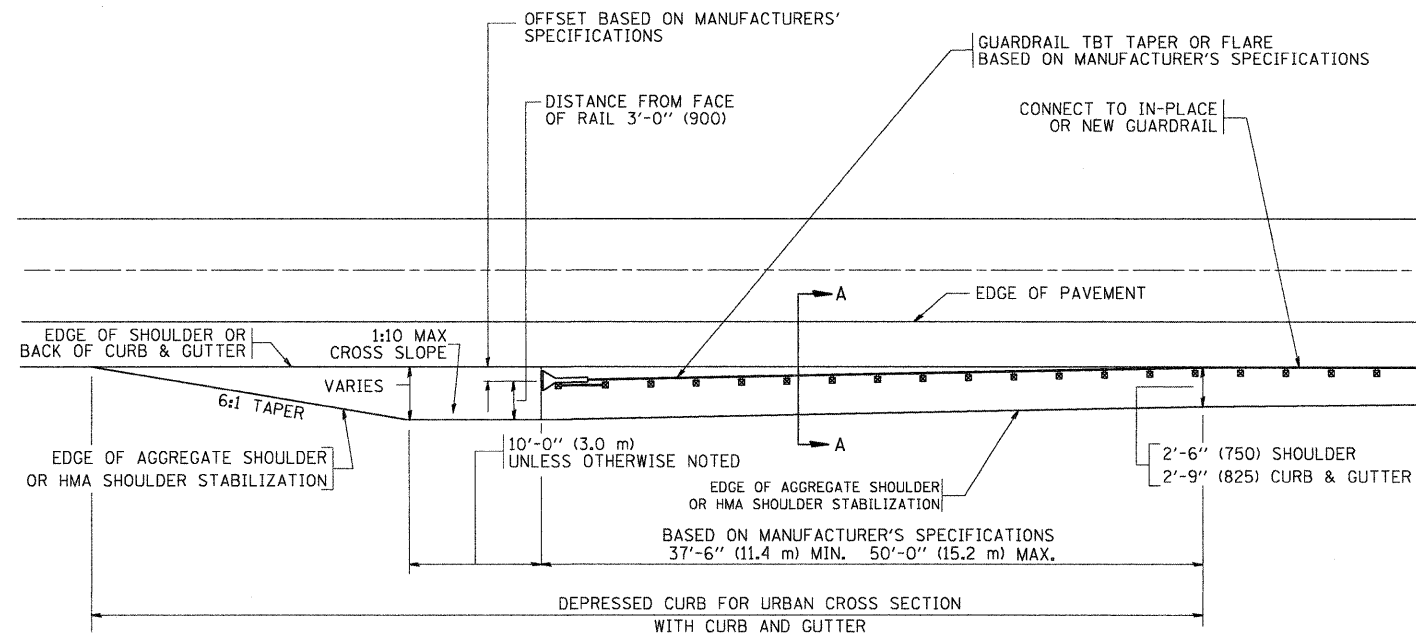

DEPRESSED CURB AND GUTTER AND  
 SHOULDER TREATMENT AT TBT TY. 1 SPL.

BASIS OF PAYMENT: HMA SHOULDERS 6 (150) (IF REQUIRED) WILL BE PAID FOR AT THE CONTRACT UNIT PRICE PER SQUARE YARD (SQUARE METER) FOR "HOT-MIX ASPHALT SHOULDERS 6" (150 mm)".

STEEL PLATE BEAM GUARD RAIL AND TRAFFIC BARRIER TERMINAL, OF THE TYPE SPECIFIED WILL BE PAID FOR SEPARATELY.

TBT = TRAFFIC BARRIER TERMINAL  
 ALL DIMENSIONS ARE IN INCHES (MILLIMETERS) UNLESS OTHERWISE SHOWN.

|  |                        |                       |                              |
|--|------------------------|-----------------------|------------------------------|
| FILE NAME =                              | USER NAME = drivakosgn | DESIGNED - M. DE YONG | REVISED - E. GOMEZ 08-28-00  |
| o:\pwork\pwork\DRIVAKOSGN\d018315\34.dgn |                        | DRAWN -               | REVISED - R. BORO 01-01-07   |
|  |                        | CHECKED -             | REVISED - R. BORO 12-08-2008 |
|  |                        | DATE - 09-22-90       | REVISED - R. BORO 09-14-2009 |
|  |                        |                       | Rev. 10/9/09                 |

STATE OF ILLINOIS  
 DEPARTMENT OF TRANSPORTATION

DETAILS FOR DEPRESSED CURB & GUTTER AND  
 SHOULDER TREATMENT AT TBT TY 1 SPL.

SCALE: NONE SHEET NO. 1 OF 1 SHEETS STA. TO STA.

| F.A. RTE.                                       | SECTION  | COUNTY | TOTAL SHEETS       | SHEET NO. |
|---|----------|--------|--------------------|-----------|
| 305   | 0913.1-T | COOK   | 39                 | 35        |
| BD600-10 (BD 34)                                |          |        | CONTRACT NO. 60E53 |           |
| FED. ROAD DIST. NO. 1 ILLINOIS FED. AID PROJECT |          |        |                    |           |