


STATE OF ILLINOIS  
DEPARTMENT OF TRANSPORTATION

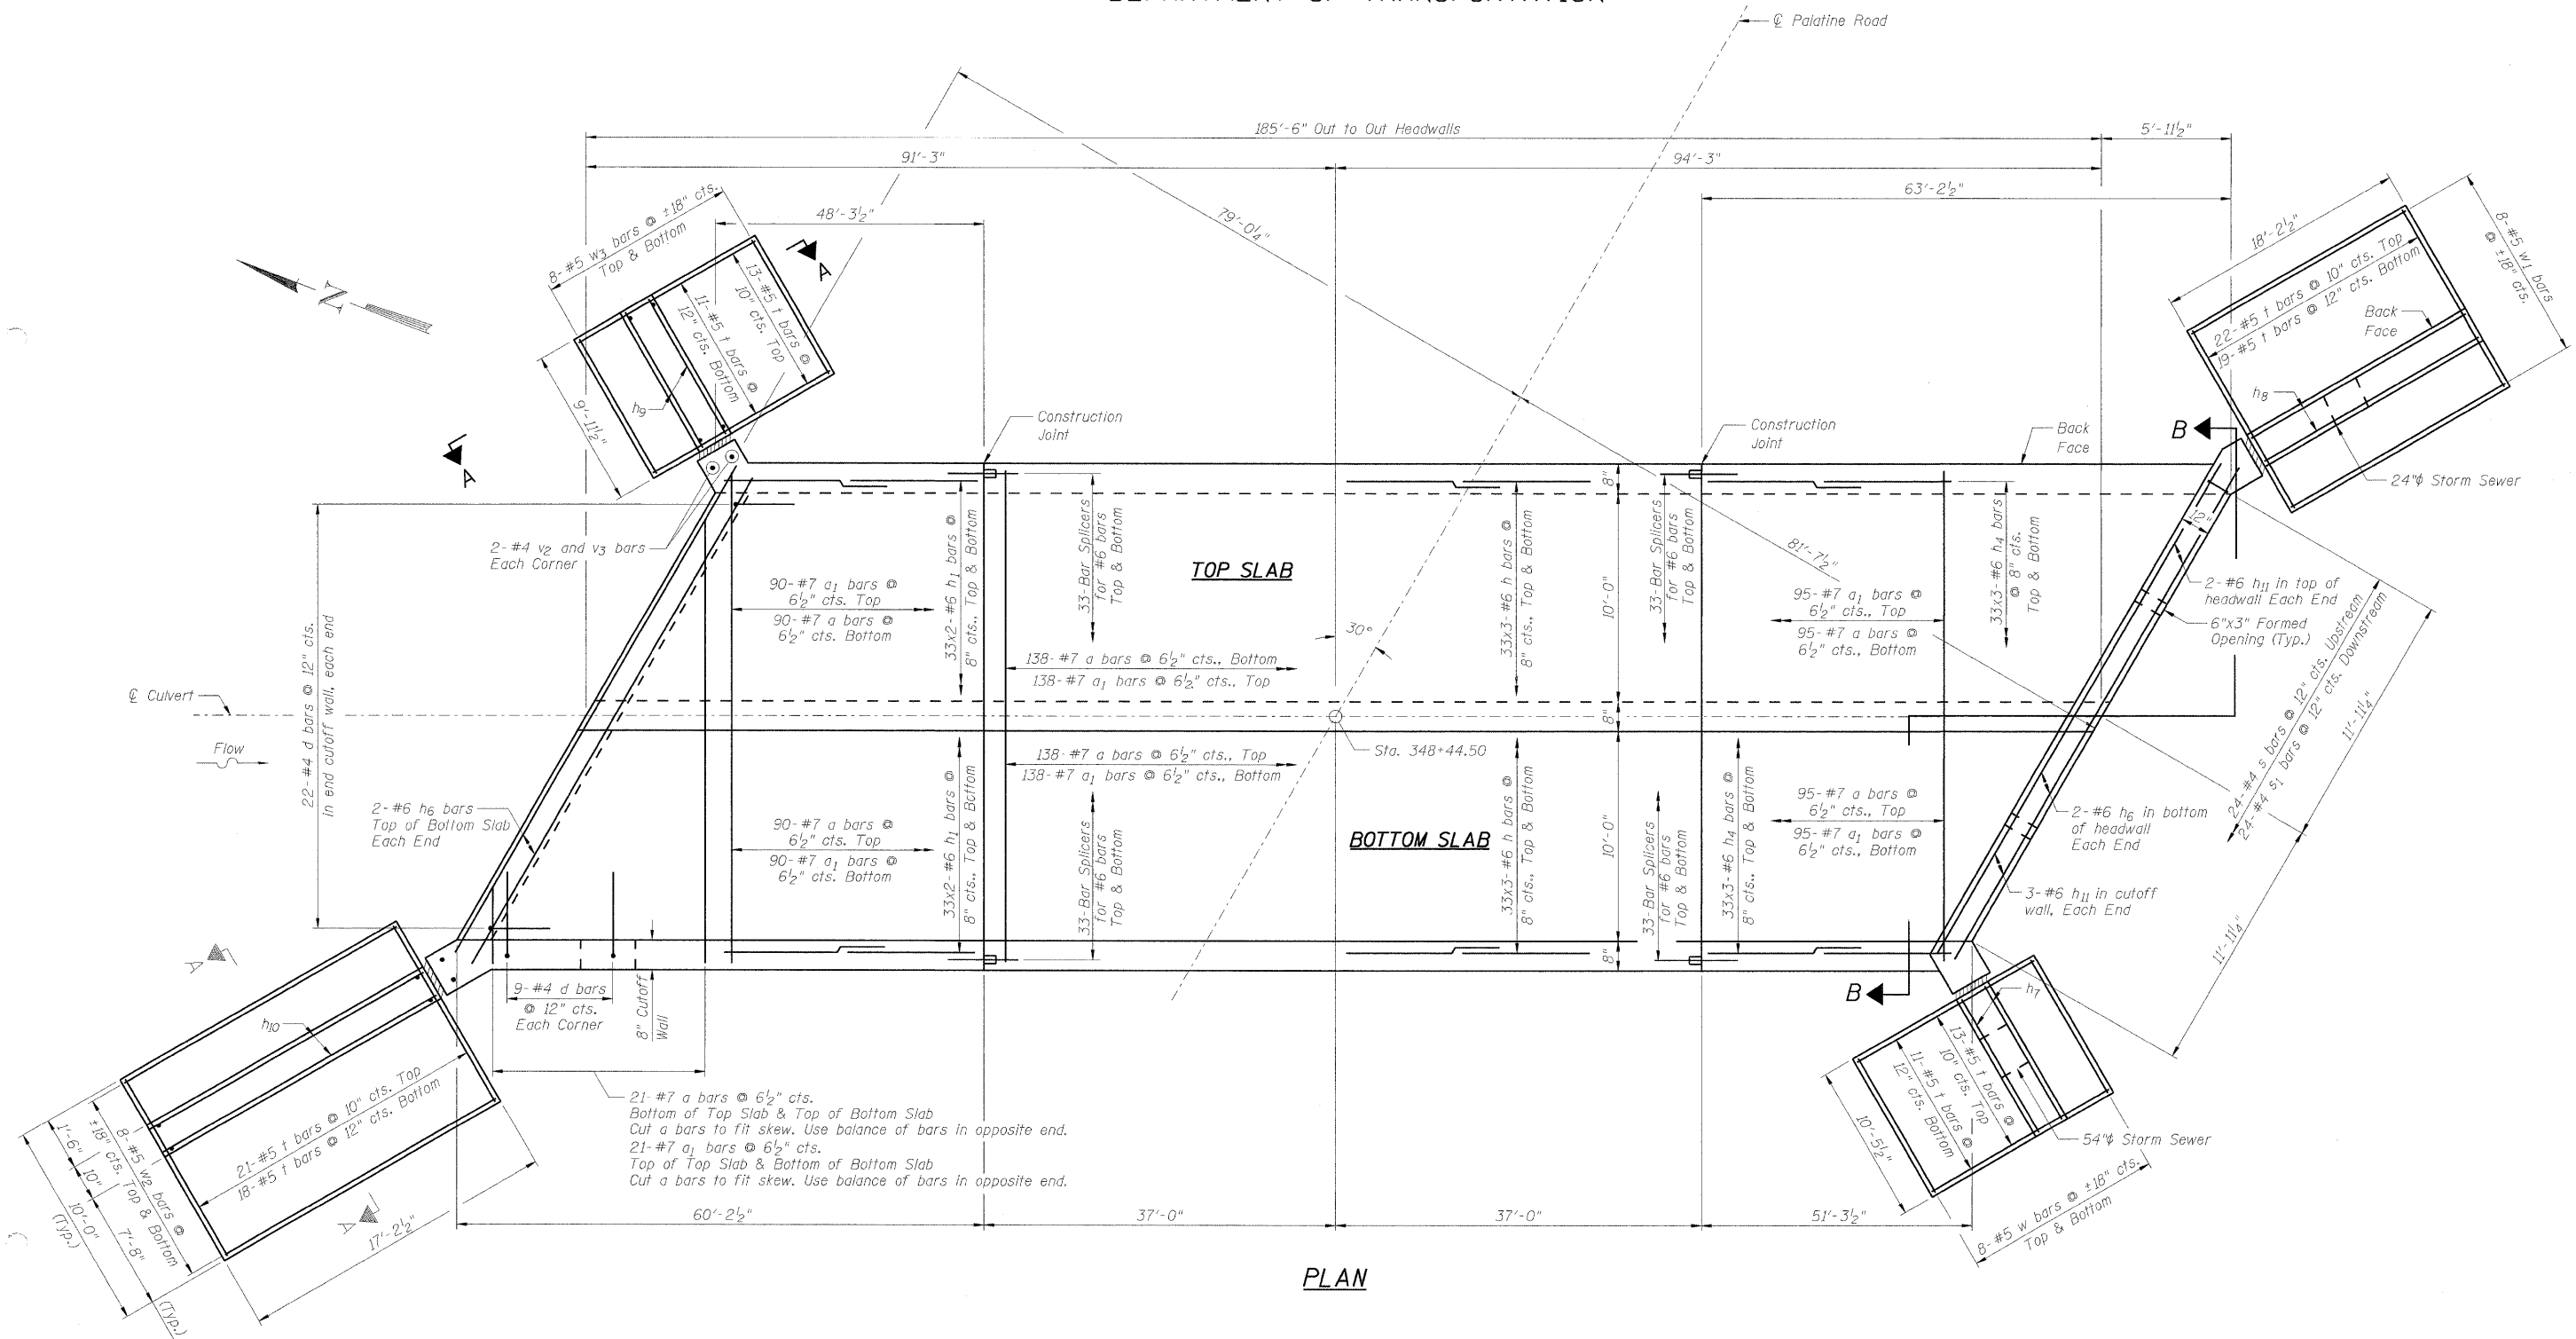

PLAN

**NOTES**

1. Bars indicated thus: 33x2-#6 etc. indicates 33 lines of bars with 2 lengths per line.
2. Minimum Bar Laps (Unless noted otherwise)

	Barrels	Winowalls
#4 bars	1'-4"	1'-8"
#5 bars	1'-8"	2'-2"
#6 bars	2'-0"	2'-7"
3. For Section A-A and Section B-B, see Sheet No. 5.

**CULVERT PLAN**  
**PALATINE ROAD OVER McDONALD CREEK**  
**SECTION 0913.1-T**  
**COOK COUNTY**  
**STA. 348+44.50**  
**STRUCTURE NO. 016-7947**

SHEET NO. 3 OF 8 SHEETS	F.A.P. RTE.	SECTION	COUNTY	TOTAL SHEETS	SHEET NO.
	305	0913.1-T	COOK	39	28
		SN 016-7947	CONTRACT NO. 60E53		
FED. ROAD DIST. NO. 7 ILLINOIS FED. AID PROJECT					

6/12/2009 5:33:02 PM G:\p\proj\2009\0913\Subcontract\form\Zroka\60E53-003-Plan.dgn