



W. COUNTY LINE RD.


PROP. HOT MIX ASPHALT SURFACE REMOVAL (2 1/4") - (TYP.)  
 PROP. POLYMERIZED LEVELING BINDER (MM), IL-4.75, N50 (3/4") - (TYP.)  
 PROP. HOT MIX ASPHALT SURFACE COURSE, MIX "D", N70 (1 1/2") - (TYP.)

PROP. THERMOPLASTIC PAVEMENT  
 MARKING - LINE 4"  
 EDGE LINE, WHITE - (TYP.)

PROP. THERMOPLASTIC PAVEMENT  
 MARKING - LINE 4"  
 DOUBLE SOLID, YELLOW - (TYP.)

PROP. THERMOPLASTIC PAVEMENT  
 MARKING - LINE 4"  
 SKIP DASH, YELLOW - (TYP.)  
 (10' DASH, 30' SKIP)

EXISTING HMA AND AGGREGATE  
 SHOULDER

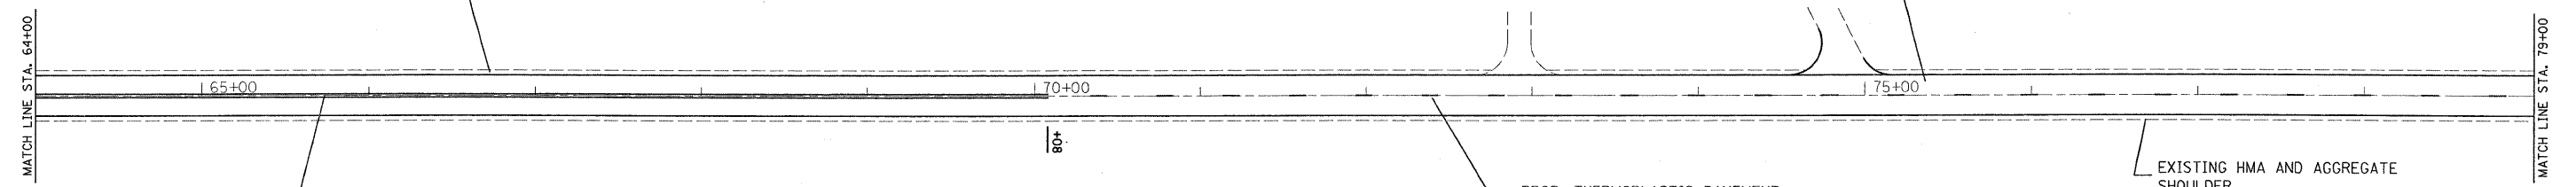

OMISSION BEGINS  
 STA. 82+51

OMISSION ENDS  
 STA. 83+36

PROP. THERMOPLASTIC PAVEMENT  
 MARKING - LINE 4"  
 EDGE LINE, WHITE - (TYP.)




W. COUNTY LINE RD.

PROP. HOT MIX ASPHALT SURFACE REMOVAL (2 1/4") - (TYP.)  
 PROP. POLYMERIZED LEVELING BINDER (MM), IL-4.75, N50 (3/4") - (TYP.)  
 PROP. HOT MIX ASPHALT SURFACE COURSE, MIX "D", N70 (1 1/2") - (TYP.)

EXISTING HMA AND AGGREGATE  
 SHOULDER

PROP. THERMOPLASTIC PAVEMENT  
 MARKING - LINE 4"  
 SKIP DASH, YELLOW - (TYP.)

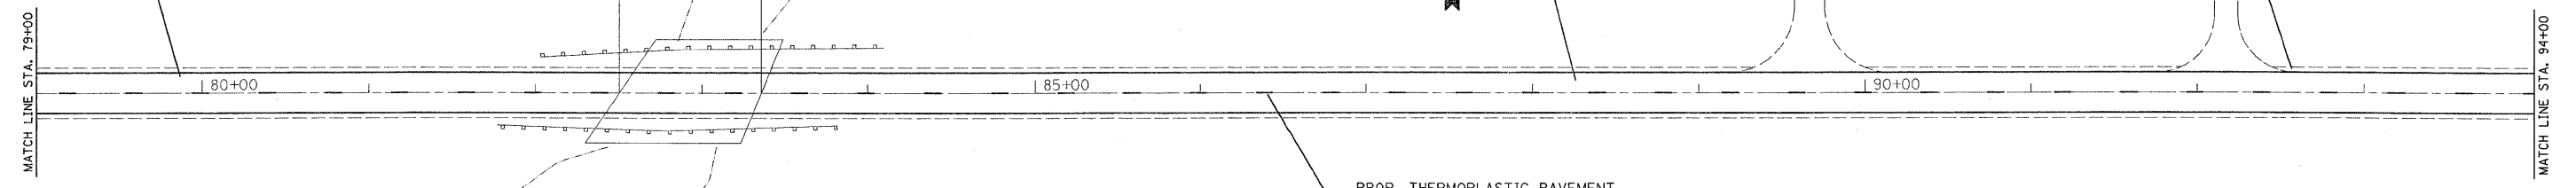

NOTES:  
 LIMIT OF RESURFACING ON SIDE-STREETS THROUGH OUT THE IMPROVEMENT SHALL BE TO THE RADIUS OF RETURN OR AS DIRECTED BY THE ENGINEER.  
 ALL FINAL PAVEMENT MARKINGS SHALL BE THERMOPLASTIC (OF THE EXTRUDED TYPE) AND SHOULD BE PLACED IN ACCORDANCE WITH "DISTRICT ONE TYPICAL PAVEMENT MARKINGS" DETAIL, (TC-13).  
 ALL RAISED REFLECTIVE PAVEMENT MARKINGS SHALL BE PLACED IN ACCORDANCE WITH THE DISTRICT ONE "TYPICAL APPLICATIONS RAISED REFLECTIVE PAVEMENT MARKER DETAIL," (TC-11).

FILE NAME =	USER NAME = banks1	DESIGNED -	REVISED -	<b>STATE OF ILLINOIS DEPARTMENT OF TRANSPORTATION</b>	<b>LAKE-COOK RD./MAIN STREET: KANE/MCHENRY/COOK COUNTY LINE EXISTING AND PROPOSED ROADWAY PLAN</b>	F.A.U. RTE.	SECTION	COUNTY	TOTAL SHEETS	SHEET NO.	
cr:\pwwork\pwwork\banks1\0142760\0175789-shtr-plan.dgn	PLOT SCALE = 50.0000' / IN.	DRAWN -	REVISED -			1270	3017 RS-3	COOK	21	8	
PLOT DATE = 6/22/2009	DATE -	CHECKED -	REVISED -			CONTRACT NO. 60H59					
		DATE -	REVISED -			ILLINOIS FED. AID PROJECT					