


| | | | | |
|---------|------------|---------|--------------|--------------|
| ROUTE | SECTION | COUNTY | TOTAL SHEETS | SHEET NUMBER |
| VARIOUS | 2009-071 I | VARIOUS | 18 | 17 |

CONTRACT 60H79

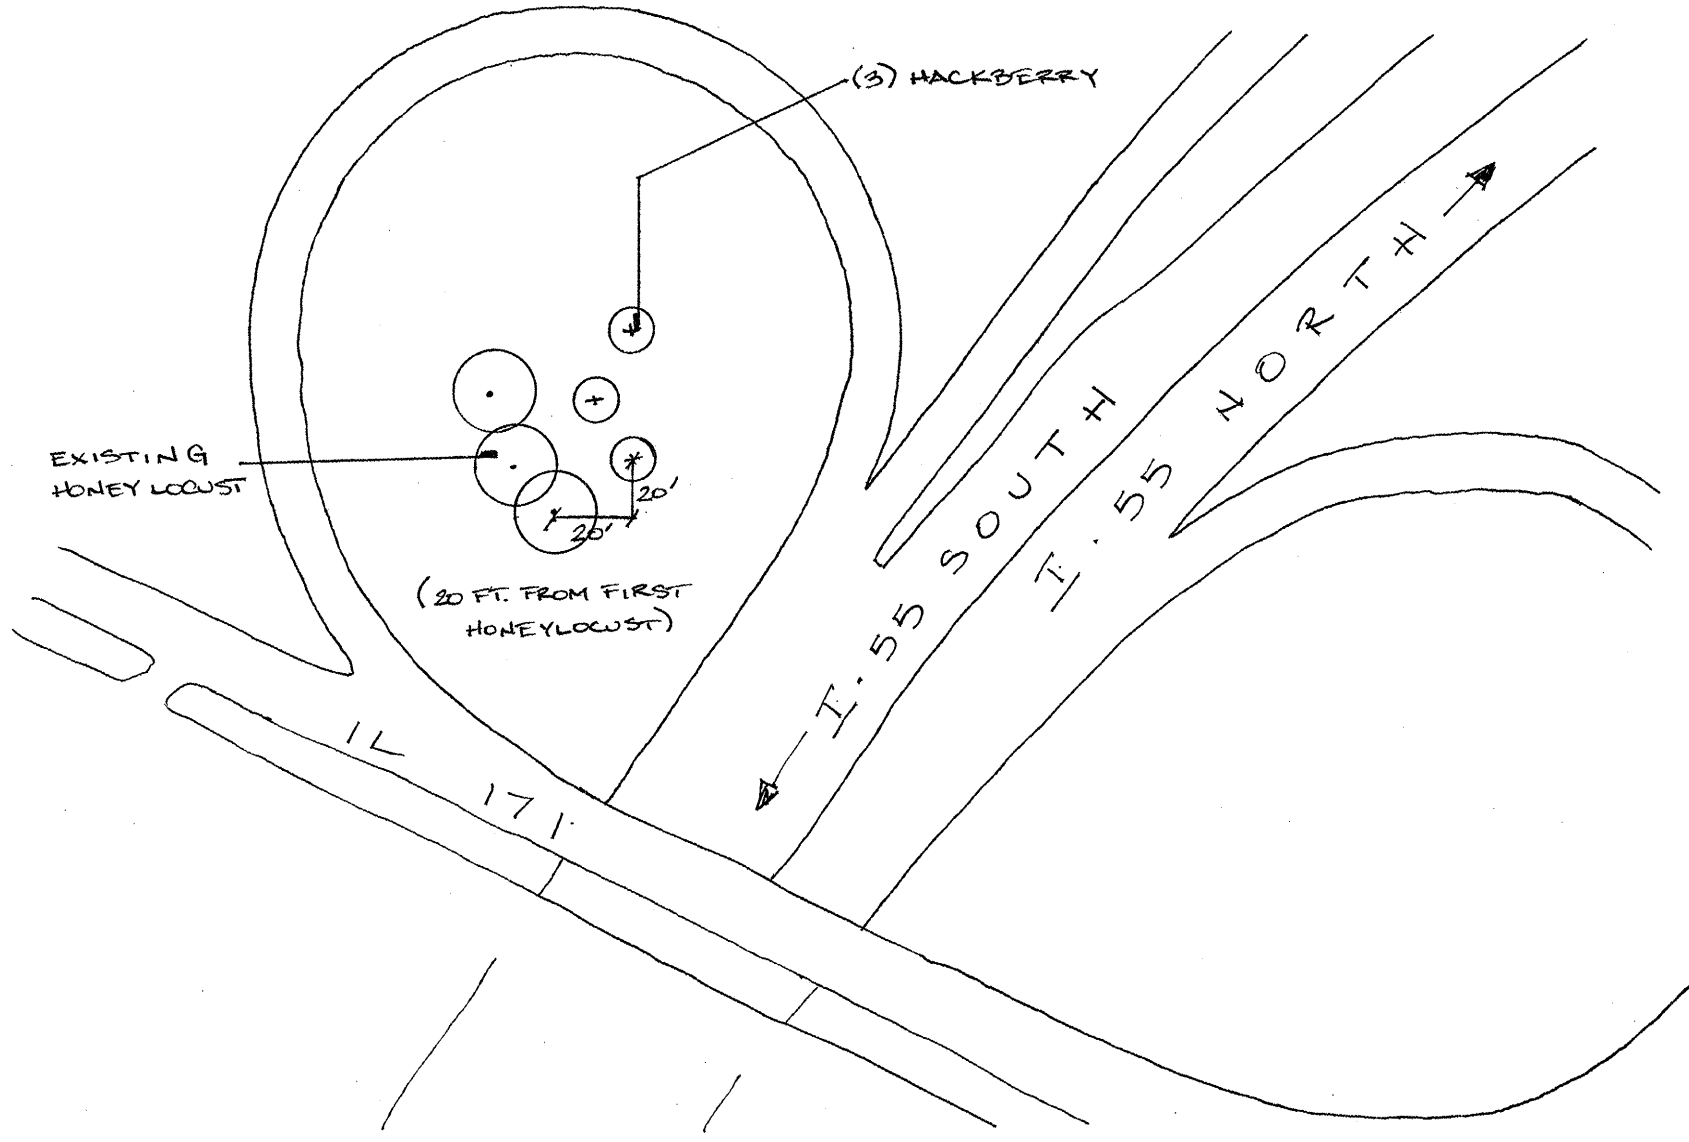

NOT DRAWN TO SCALE

GENERAL LOCATION MAP

COUNTY: COOK
CLAIM: 749768

CITY/TOWN: SUMMIT

SCHEDULE OF LANDSCAPE ITEMS

| DESCRIPTION | QTY/UNIT |
|----------------------------|----------|
| CELTIS OCCIDENTALIS | |
| HACKBERRY | 3 EACH |

ILLINOIS DEPARTMENT OF TRANSPORTATION
LANDSCAPE REPAIR LOCATION AND
LAYOUT PLAN