
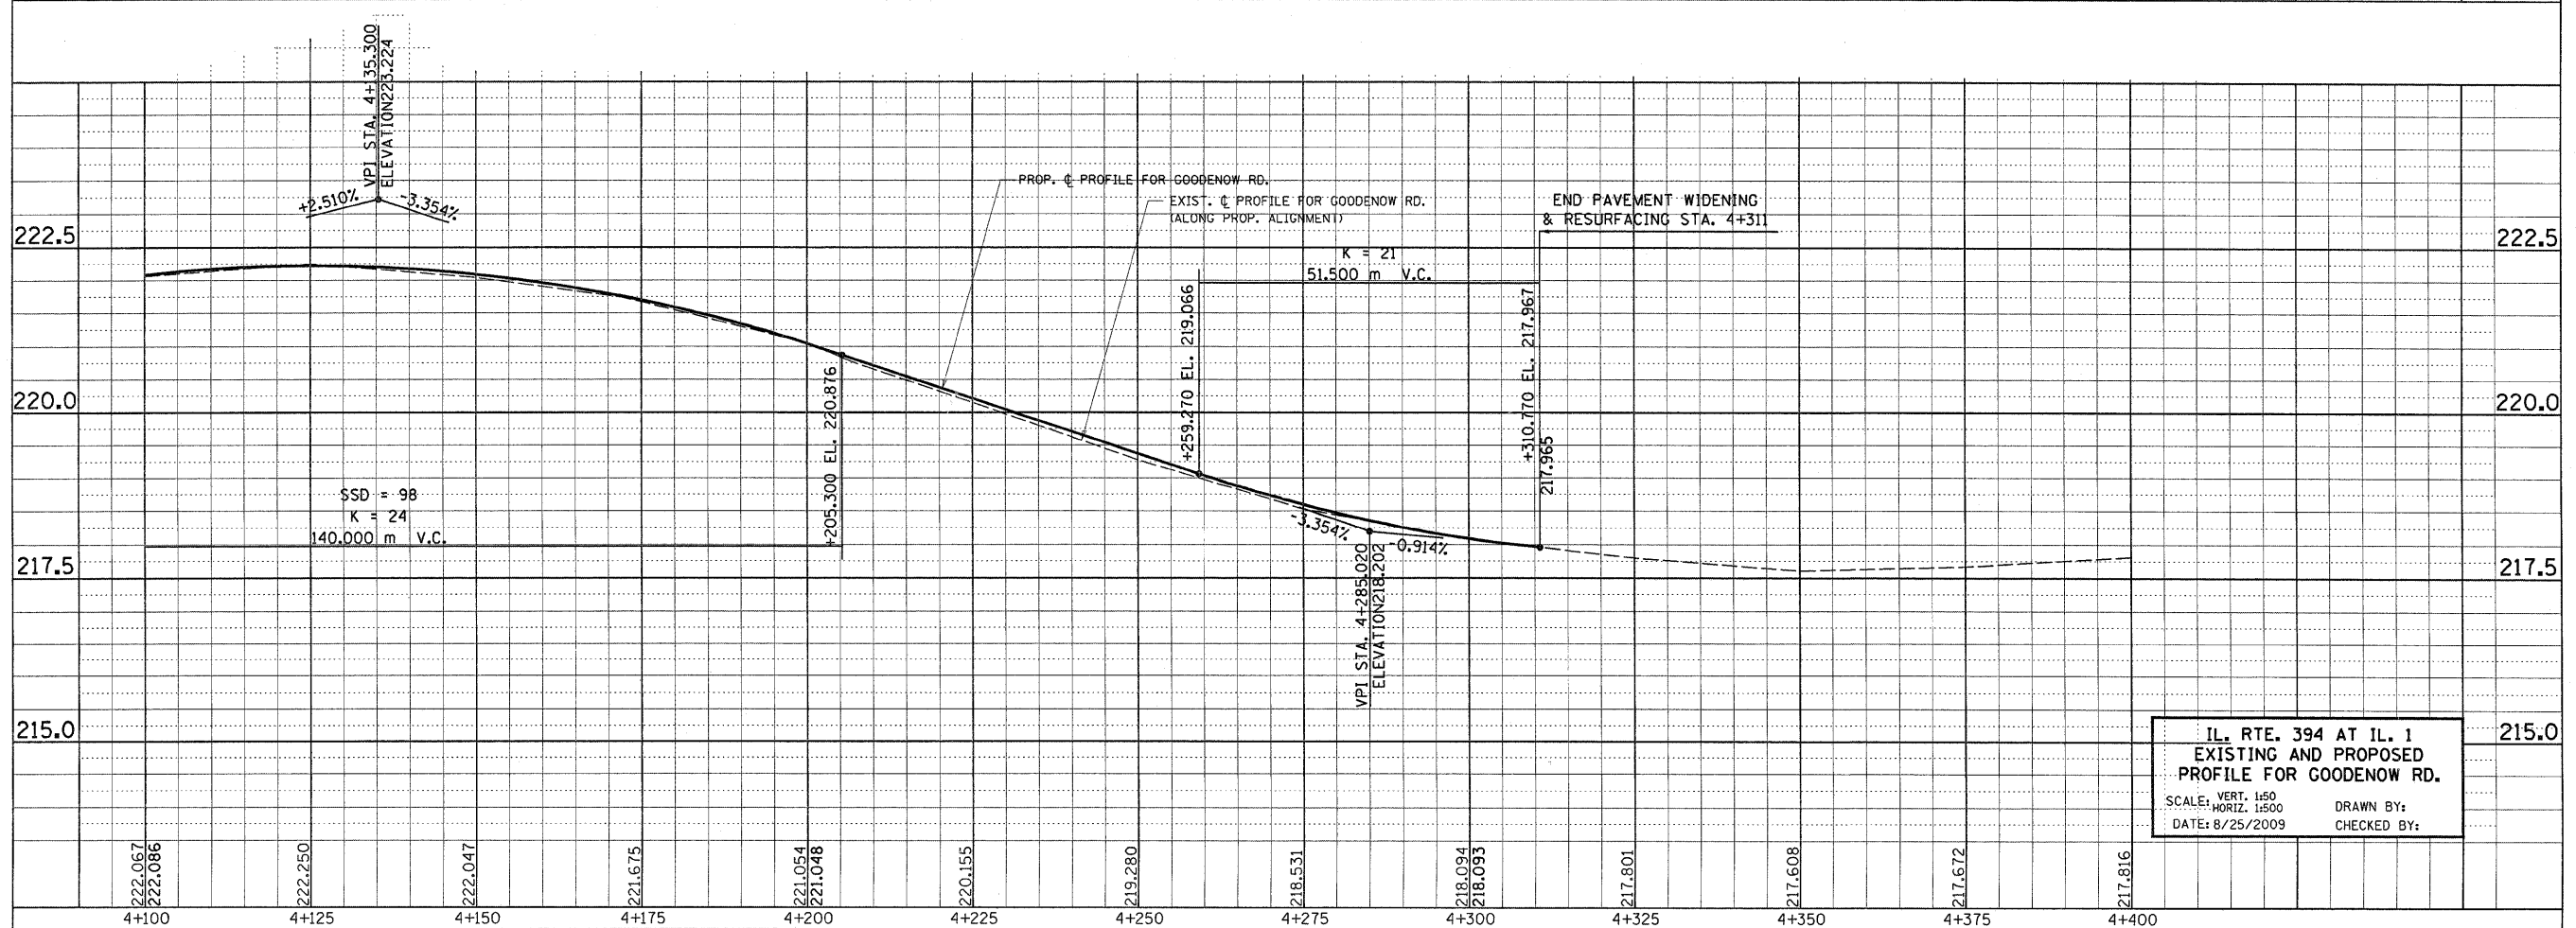


*REF-prof1
*REF-prof2

F.A.P. RTE.	SECTION	COUNTY	TOTAL SHEETS	SHEET NO.
332/876	2002-113R	WILL	242	57
STA. 3+750		TO STA. 4+350		
FED. ROAD DIST. NO. 1		ILLINOIS FED. AID PROJECT		

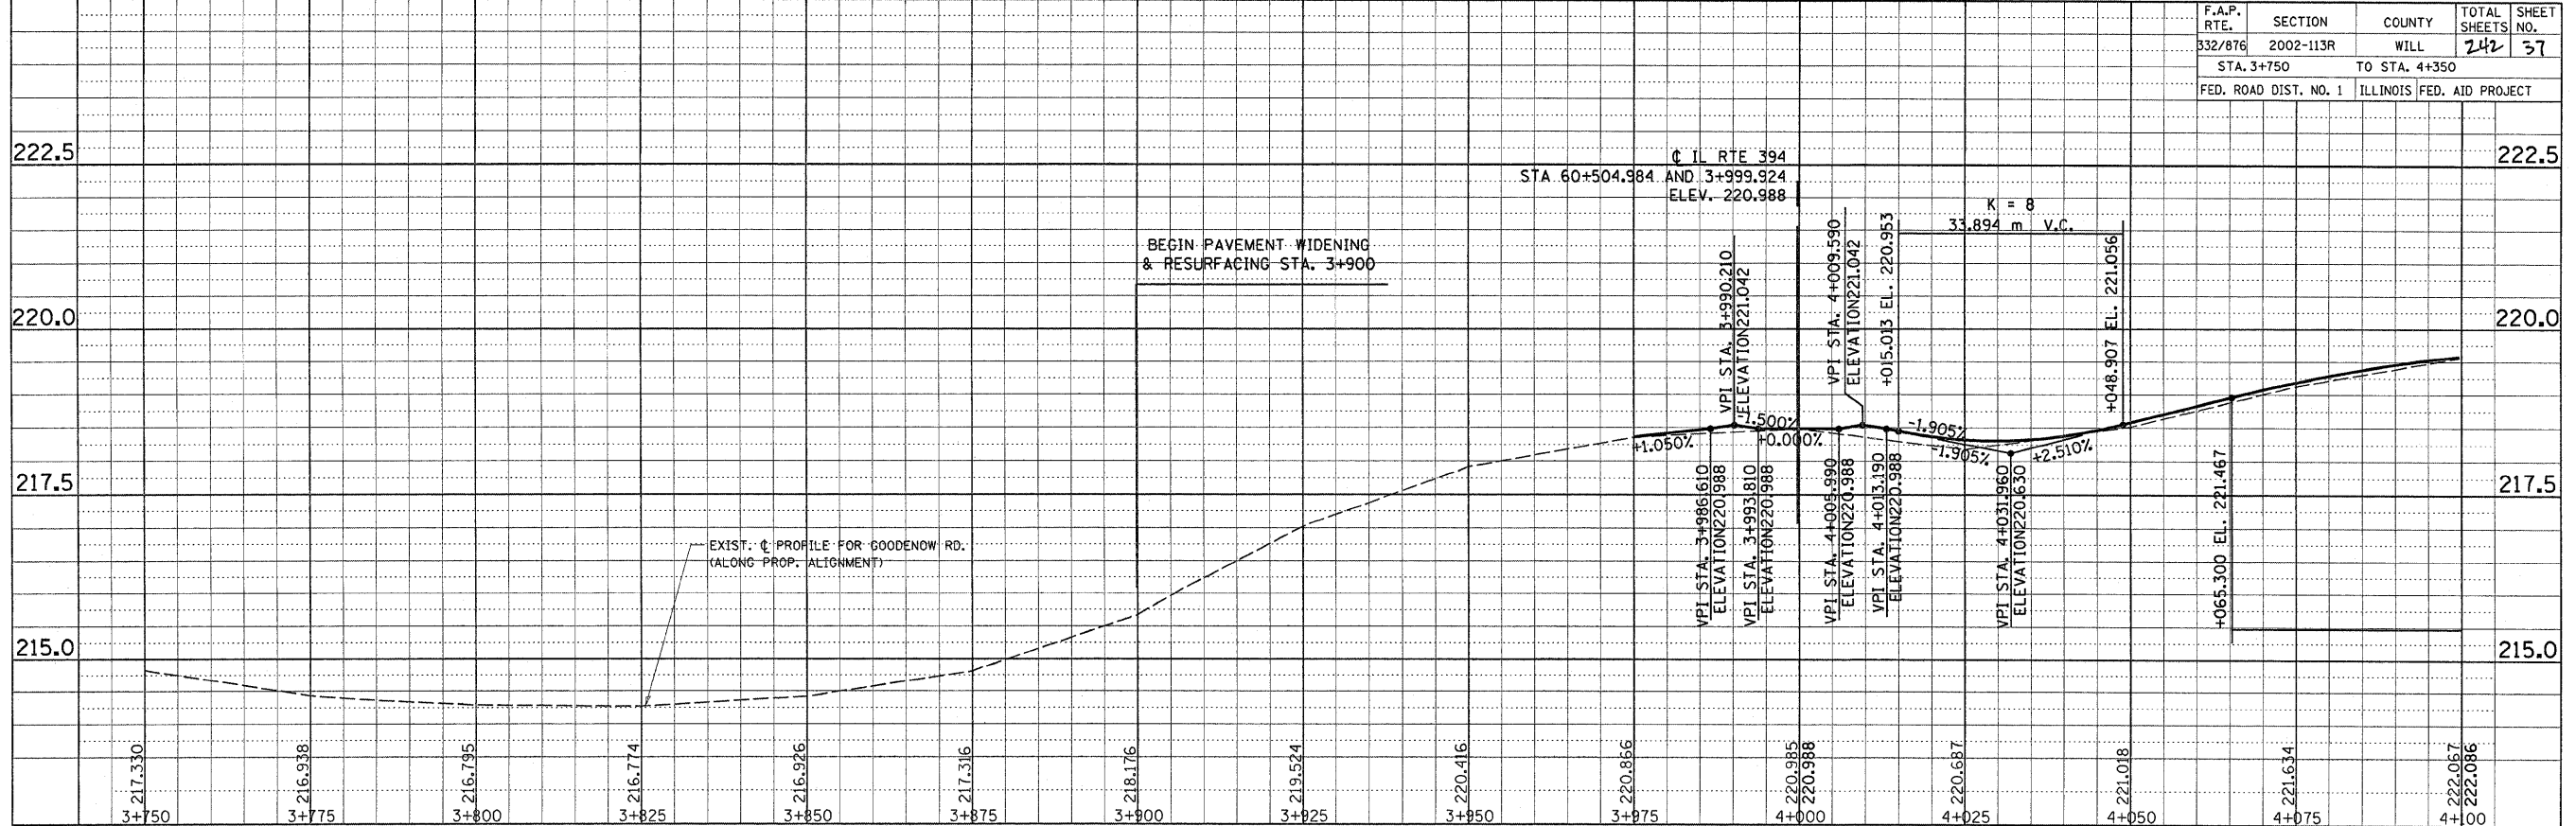

IL. RTE. 394 AT IL. 1
EXISTING AND PROPOSED
PROFILE FOR GOODENOW RD.
SCALE: VERT. 1:50
HORIZ. 1:500
DATE: 8/25/2009
DRAWN BY:
CHECKED BY: