
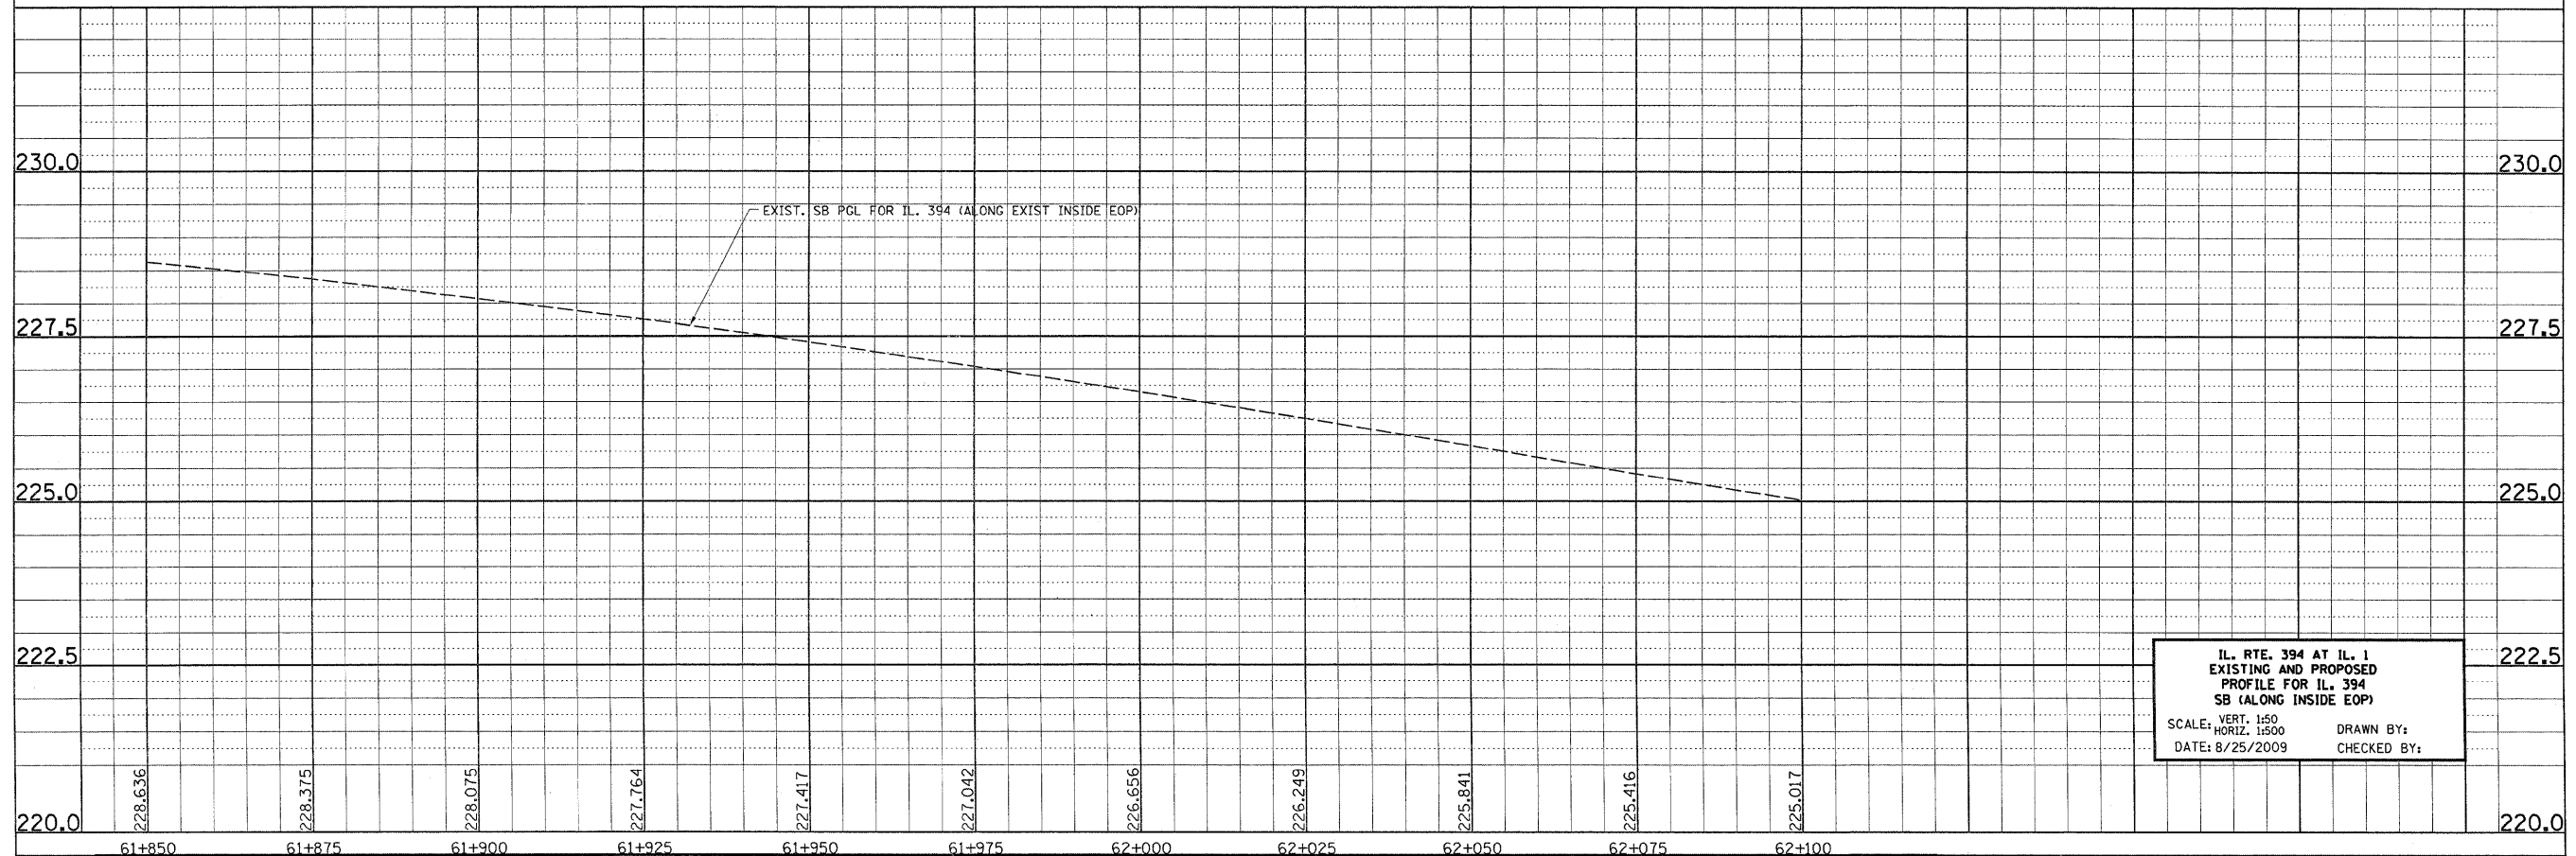


•REF-PROF3
 •REF-PROF4
 •REF-TXT4

F.A.P. RTE.	SECTION	COUNTY	TOTAL SHEETS	SHEET NO.
332/876	2002-113R	WILL	242	43
STA. 60+300		TO STA. 61+000		
FED. ROAD DIST. NO. 1		ILLINOIS FED. AID PROJECT		

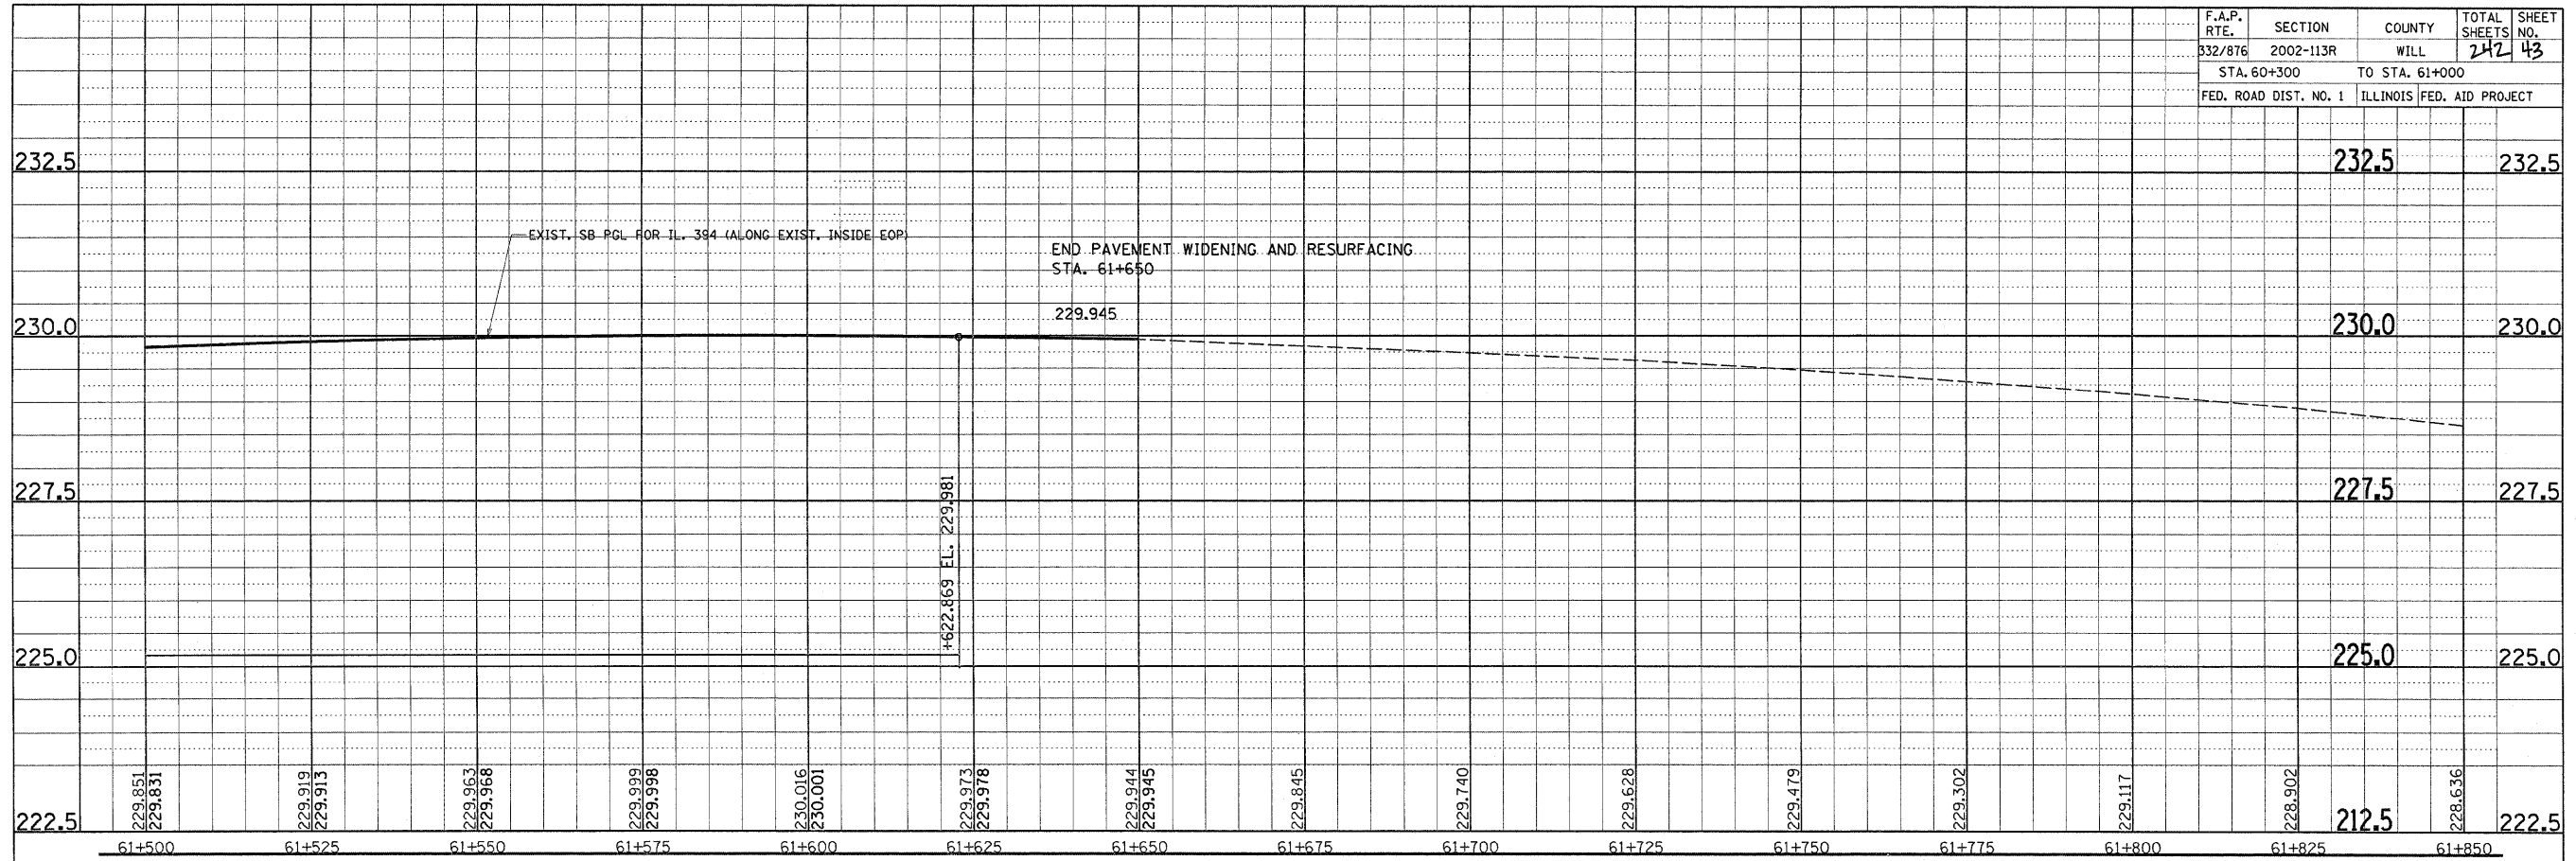

IL. RTE. 394 AT IL. 1
 EXISTING AND PROPOSED
 PROFILE FOR IL. 394
 SB (ALONG INSIDE EOP)
 SCALE: VERT. 1:50
 HORIZ. 1:500
 DATE: 8/25/2009
 DRAWN BY:
 CHECKED BY: