


*REF-PROF12

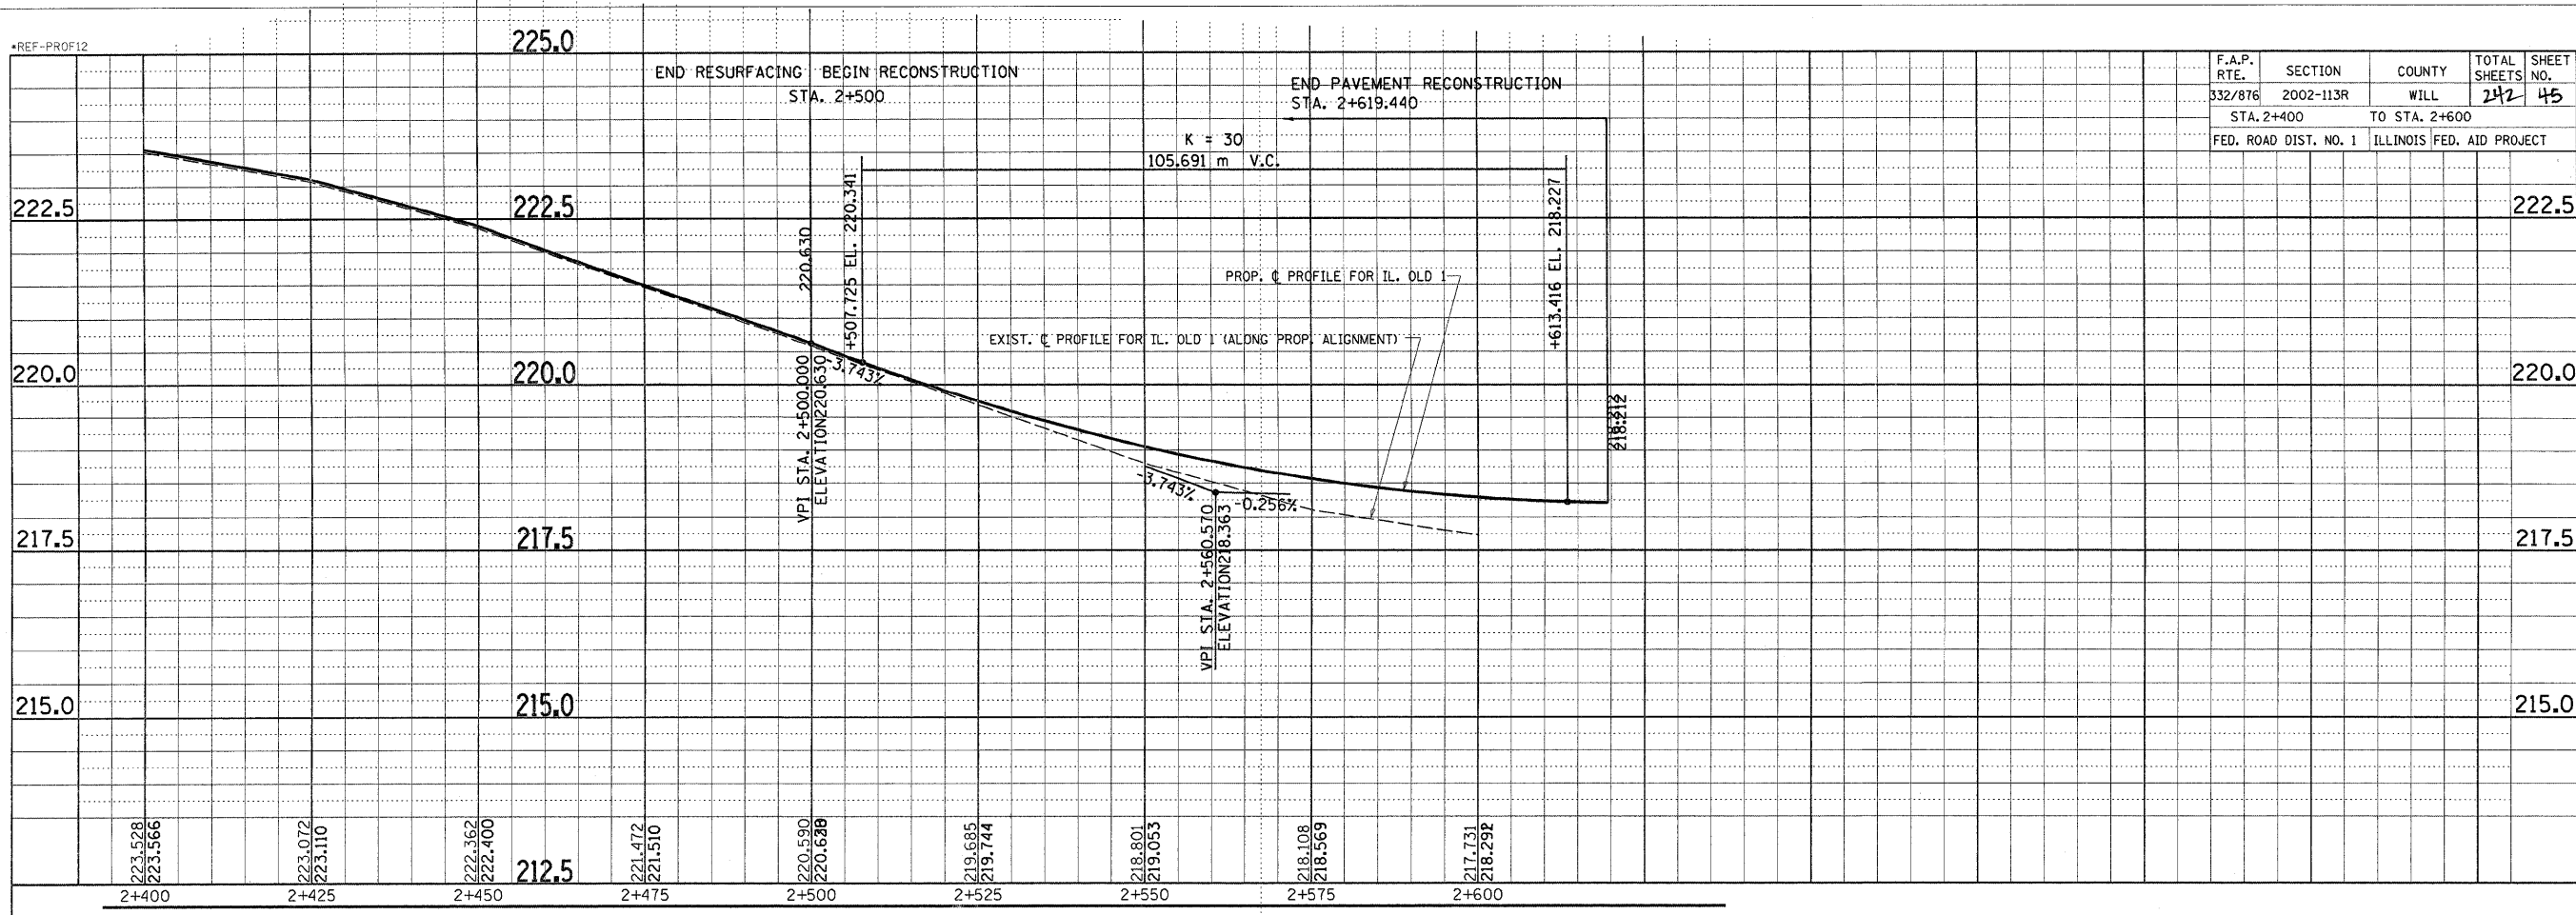

F.A.P. RTE.	SECTION	COUNTY	TOTAL SHEETS	SHEET NO.
332/876	2002-113R	WILL	242	45
STA. 2+400		TO STA. 2+600		
FED. ROAD DIST. NO. 1		ILLINOIS FED. AID PROJECT		

IL. RTE. 394 AT IL. 1
 EXISTING AND PROPOSED
 PROFILE FOR OLD IL. 1
 SCALE: VERT. 1"=50'
 HORIZ. 1"=500'
 DATE: 8/25/2009
 DRAWN BY:
 CHECKED BY: