

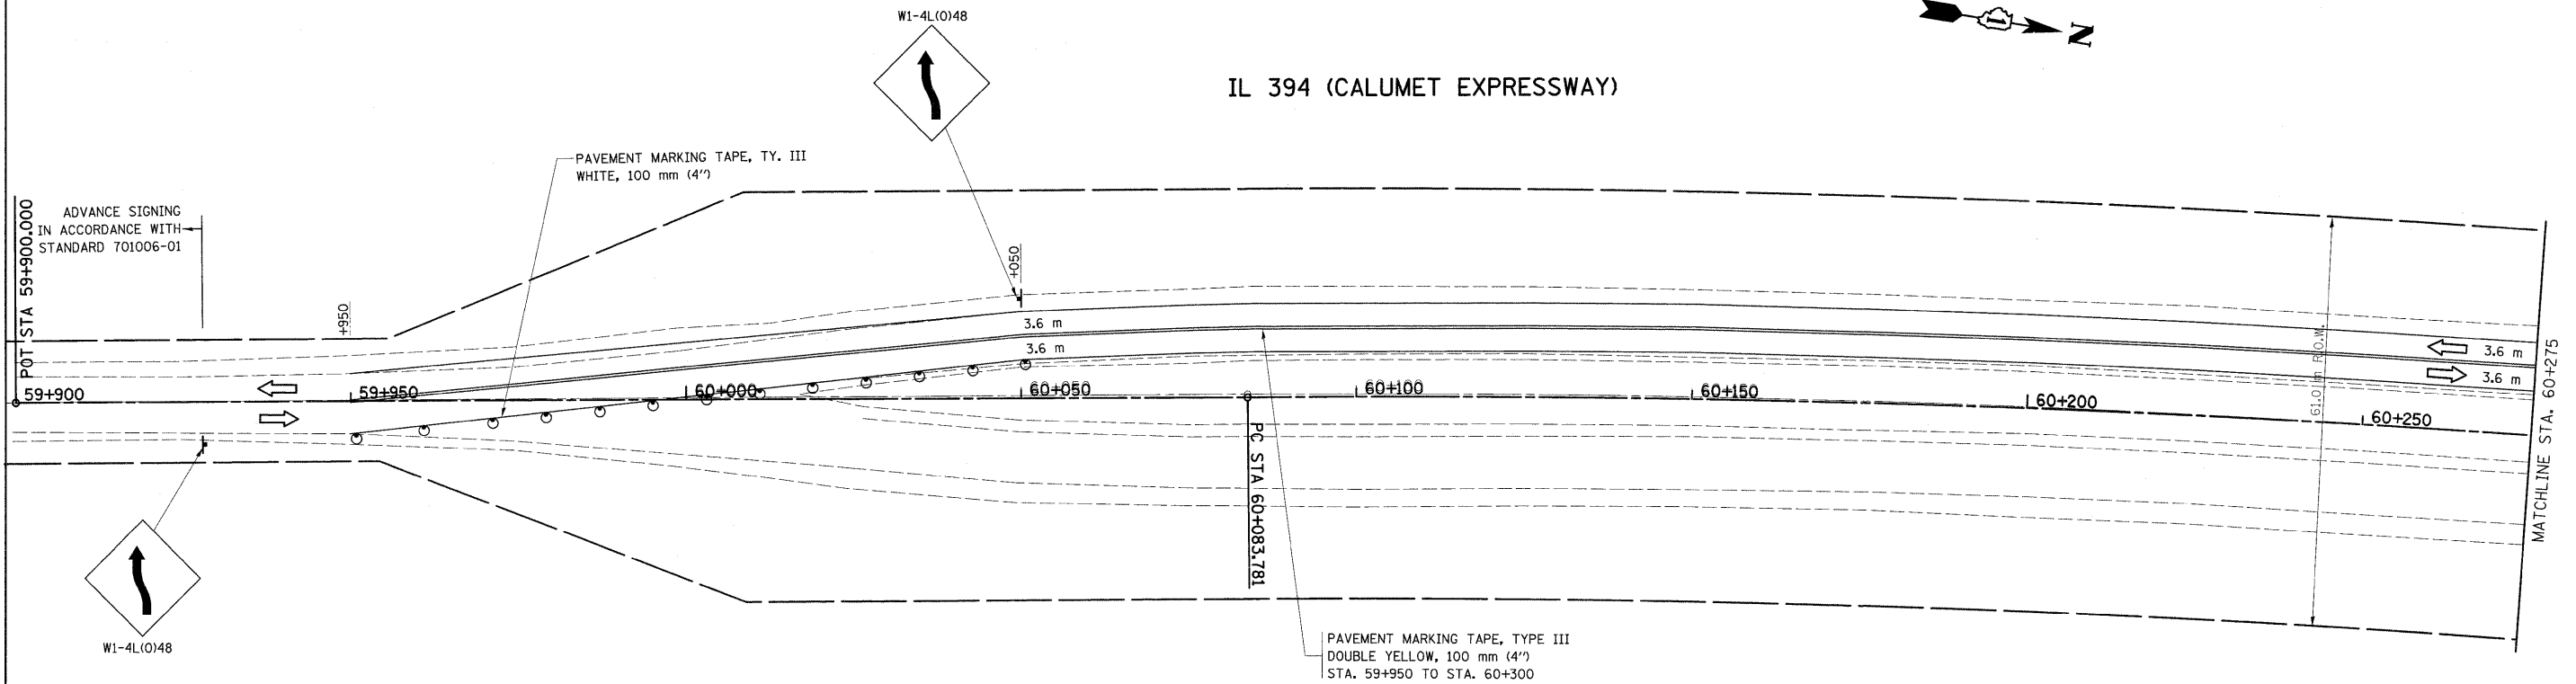


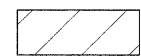

F.A.P. RTE.	SECTION	COUNTY	TOTAL SHEETS	SHEET NO.
332/876	2002-113R	WILL	242	58
STA. 59+900		TO STA. 60+275		
FED. ROAD DIST. NO. 1		ILLINOIS FED. AID PROJECT		

IL 394 (CALUMET EXPRESSWAY)

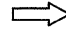

LEGEND

-  WORK ZONE
-  TRAFFIC FLOW
-  DRUM WITH STEADY BURNING MONODIRECTIONAL LIGHT @ 15 m CTS., 8 m CTS. IN TAPER AND ON CURVES
-  SIGN

REVISIONS	
NAME	DATE

ILLINOIS DEPARTMENT OF TRANSPORTATION
SUGGESTED MAINTENANCE OF TRAFFIC
IL. RTE. 394 AT IL. 1
STAGE II
 SCALE 1:500 DRAWN BY
 DATE 8/27/2009 CHECKED BY