



F.A.P. RTE.	SECTION	COUNTY	TOTAL SHEETS	SHEET NO.
332/876	2002-113R	WILL	242	59
STA. 3+750 TO STA. 4+311				
FED. ROAD DIST. NO. 1			ILLINOIS FED. AID PROJECT	

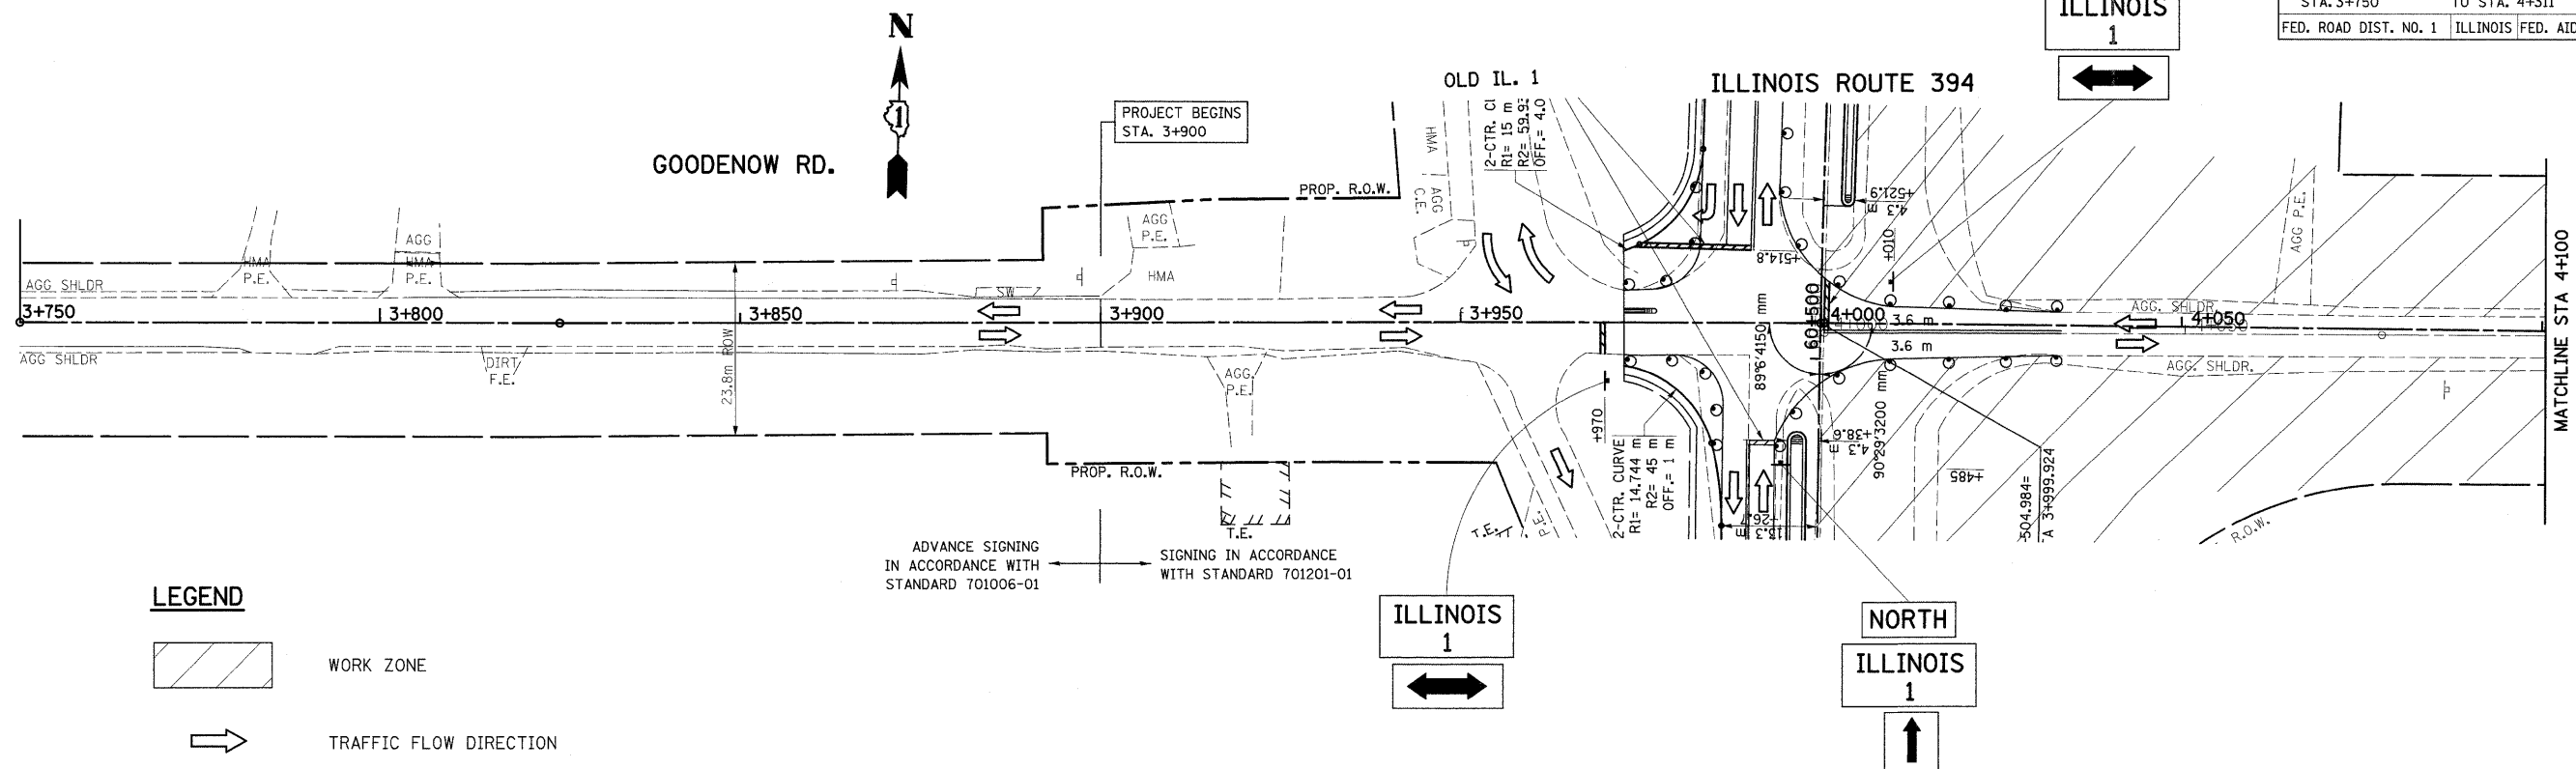

NOTE: GOODENOW RD. WILL BE WIDENED ALONG THE NORTH SIDE FIRST (STA. 4+030 TO STA. 4+311, 3.6 m PER STANDARD), FOLLOWED BY THE SOUTH SIDE.

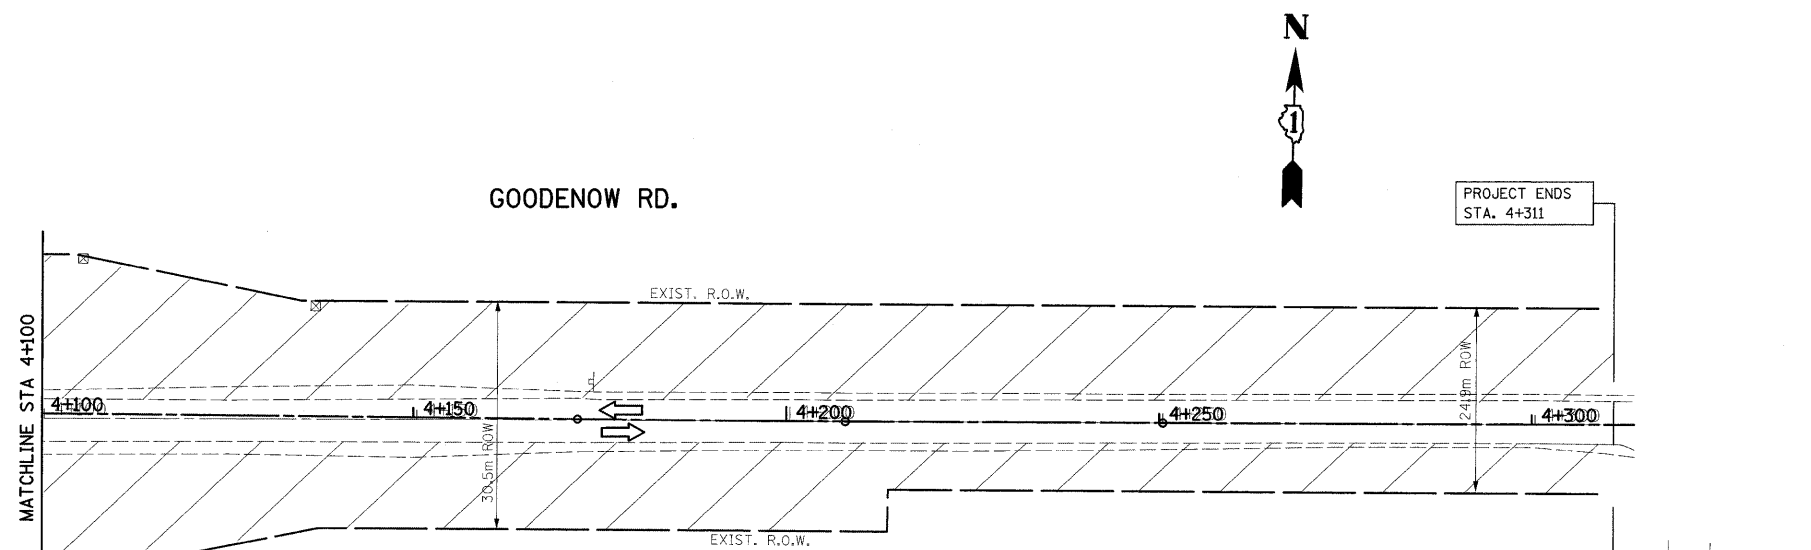

PROP. CURVE PGOODB-1
 PI STA = 4+189.970
 $\Delta = 0^\circ 24' 39''$ (LT)
 R = 5,000.000 m
 T = 17.925 m
 L = 35.850 m
 E = 0.032 m
 e = -----
 T.R. = ----- m
 S.E. RUN. = ----- m
 P.C. STA = 4+172.044
 P.T. STA = 4+207.895

NOTE: GOODENOW RD. WILL BE WIDENED ALONG THE NORTH SIDE FIRST (STA. 4+030 TO STA. 4+311, 3.6 m PER STANDARD), FOLLOWED BY THE SOUTH SIDE.

REVISIONS	
NAME	DATE

ILLINOIS DEPARTMENT OF TRANSPORTATION
**SUGGESTED
 MAINTENANCE OF TRAFFIC
 IL. RTE. 394 AT IL. 1
 STAGE II**
 SCALE 1:500
 DATE 8/27/2009
 DRAWN BY
 CHECKED BY