


F.A.P. RTE.	SECTION	COUNTY	TOTAL SHEETS	SHEET NO.
332/876	2002-113R	WILL	242	60
STA. 3+892		TO STA. 4+311		
FED. ROAD DIST. NO. 1		ILLINOIS FED. AID PROJECT		

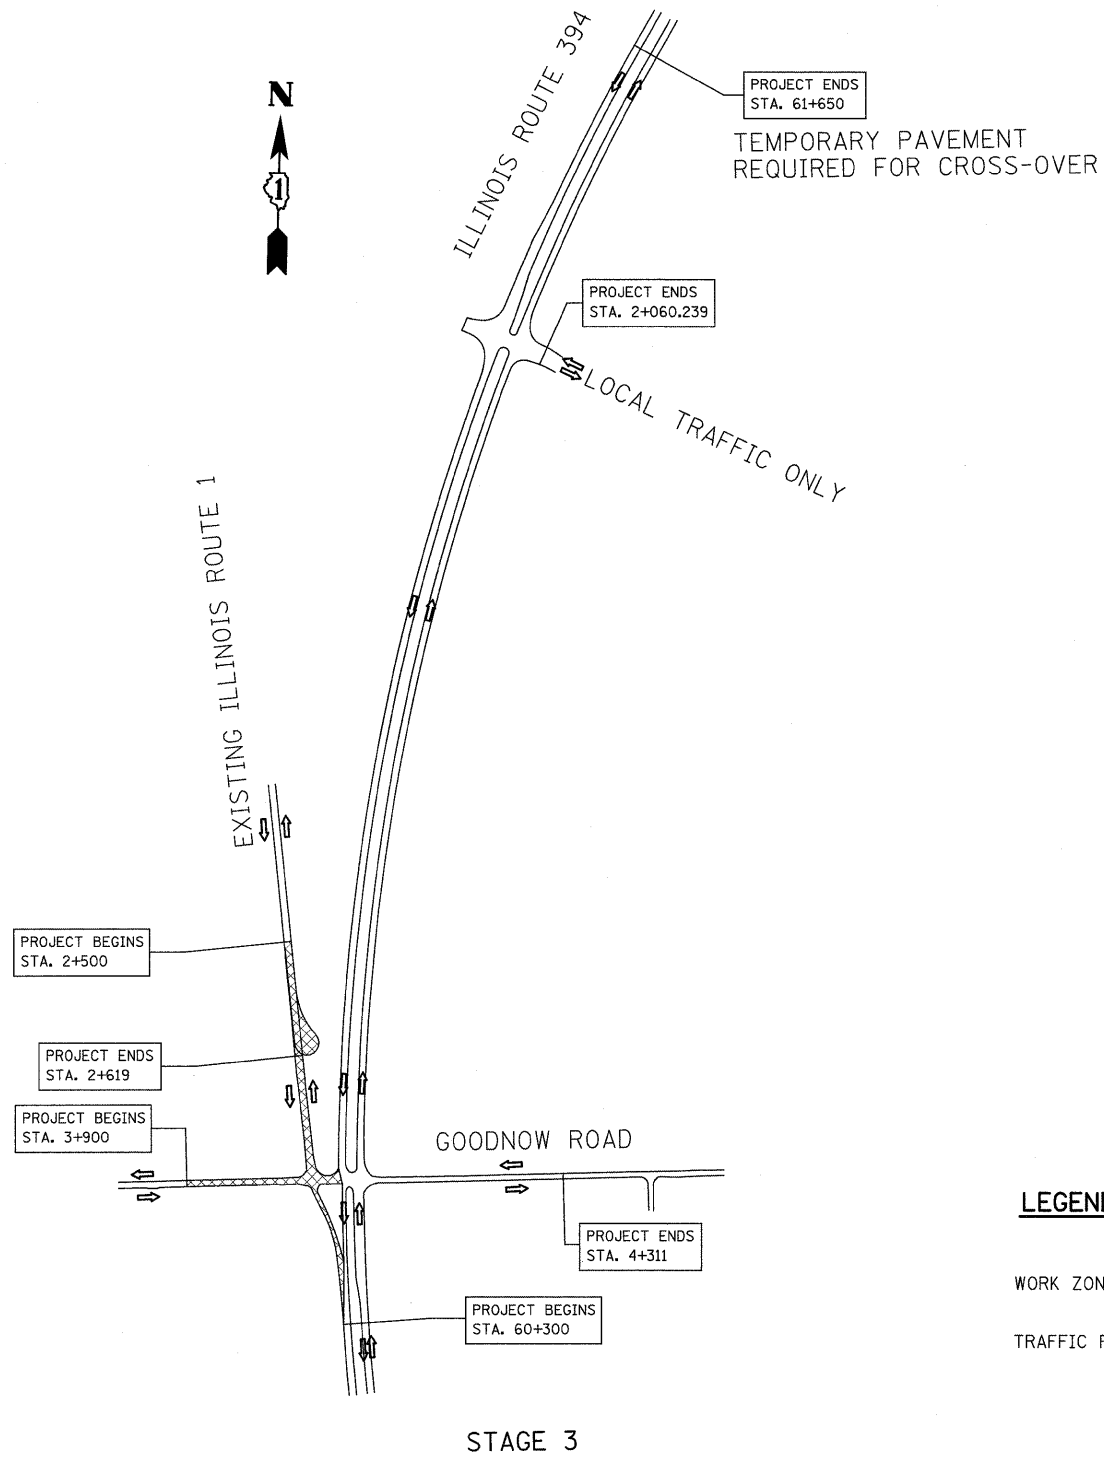

LEGEND

- WORK ZONE
- TRAFFIC FLOW

STAGE 3

REVISIONS	
NAME	DATE

ILLINOIS DEPARTMENT OF TRANSPORTATION
**SUGGESTED
 MAINTENANCE OF TRAFFIC
 IL. RTE. 394 AT IL. 1
 STAGE 3**

SCALE 1:500
 DATE 8/27/2009

DRAWN BY
 CHECKED BY