


F.A.P. RTE.	SECTION	COUNTY	TOTAL SHEETS	SHEET NO.
332/876	2002-113R	WILL	242	74
STA.		TO STA.		
FED. ROAD DIST. NO. 1		ILLINOIS FED. AID PROJECT		

SHEET 4 OF 6

REF-ero1
REF-ero2

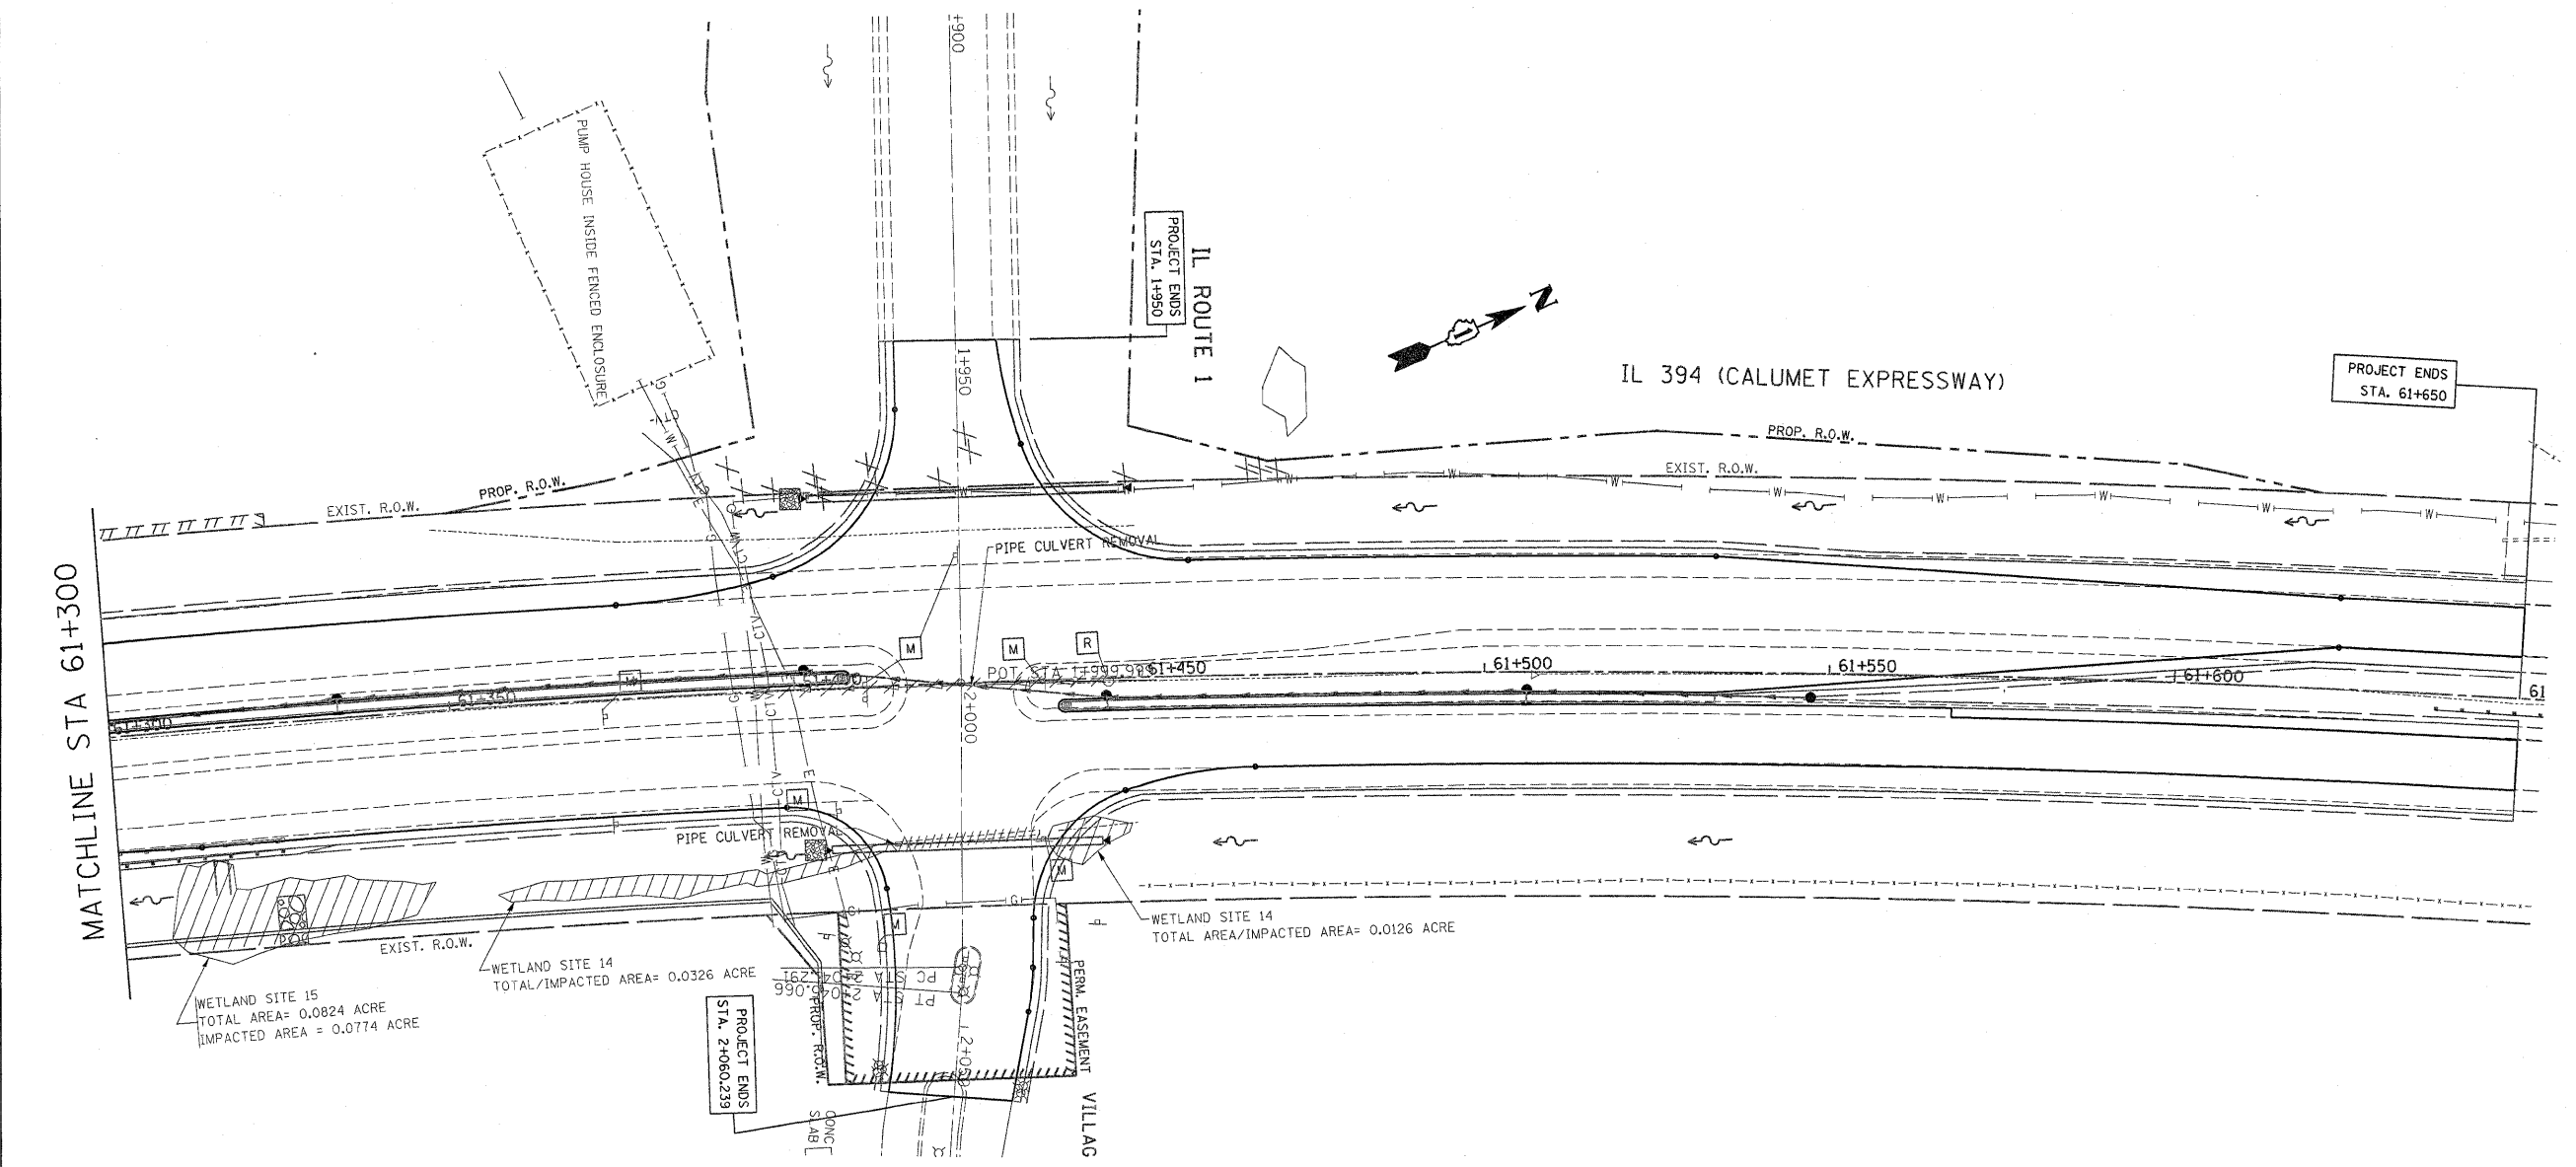

REVISIONS		ILLINOIS DEPARTMENT OF TRANSPORTATION
NAME	DATE	
		IL. RTE. 394 AT IL. 1 WETLAND
SCALE 1:500		DRAWN BY
DATE 8/25/2009		CHECKED BY