


F.A.P. RTE.	SECTION	COUNTY	TOTAL SHEETS	SHEET NO.
332/876	2002-113R	WILL	242	15
STA. 3+750		TO STA. 4+311		
FED. ROAD DIST. NO. 1		ILLINOIS FED. AID PROJECT		

SHEET 5 OF 6

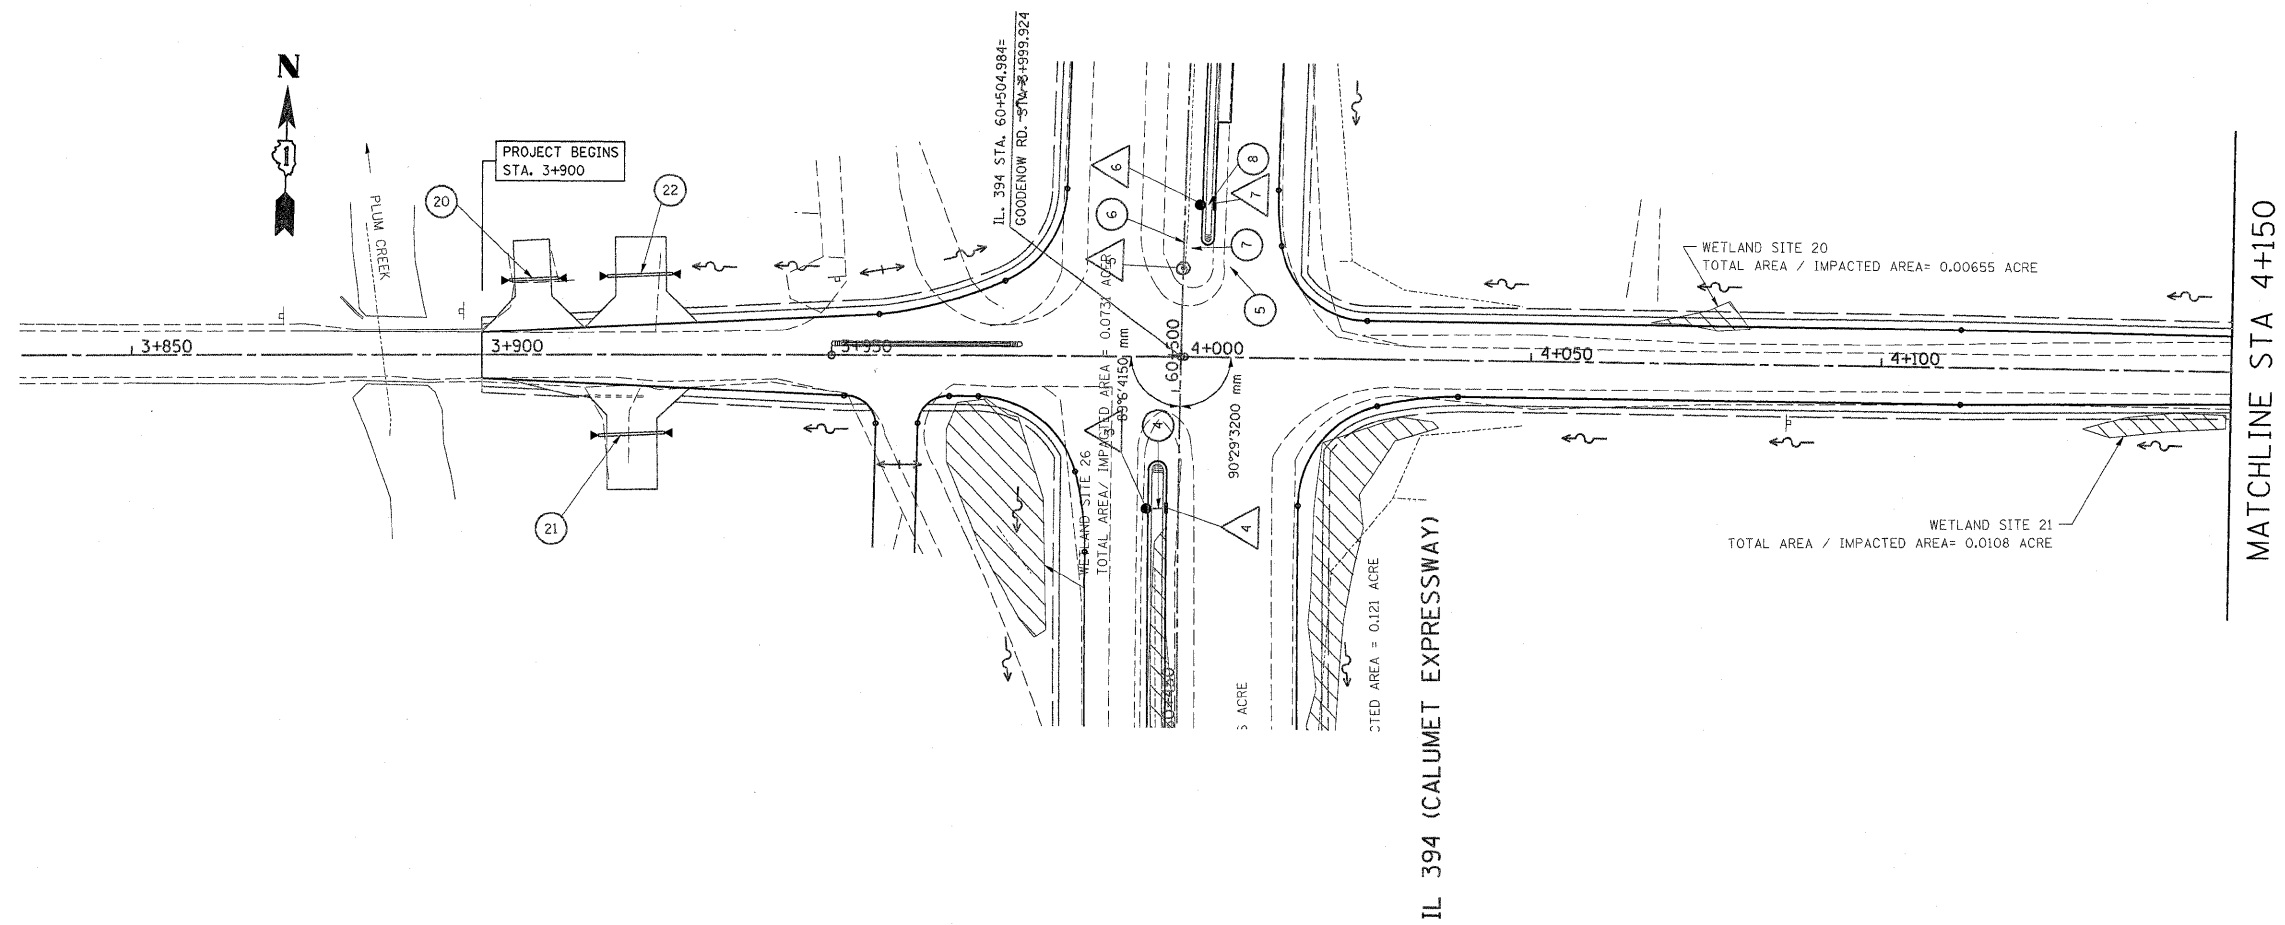

REVISIONS		ILLINOIS DEPARTMENT OF TRANSPORTATION
NAME	DATE	
		GOODENOW RD AT IL 394. WETLAND
SCALE 1:500		DRAWN BY
DATE 8/25/2009		CHECKED BY

REF-erol
REF-ero2