
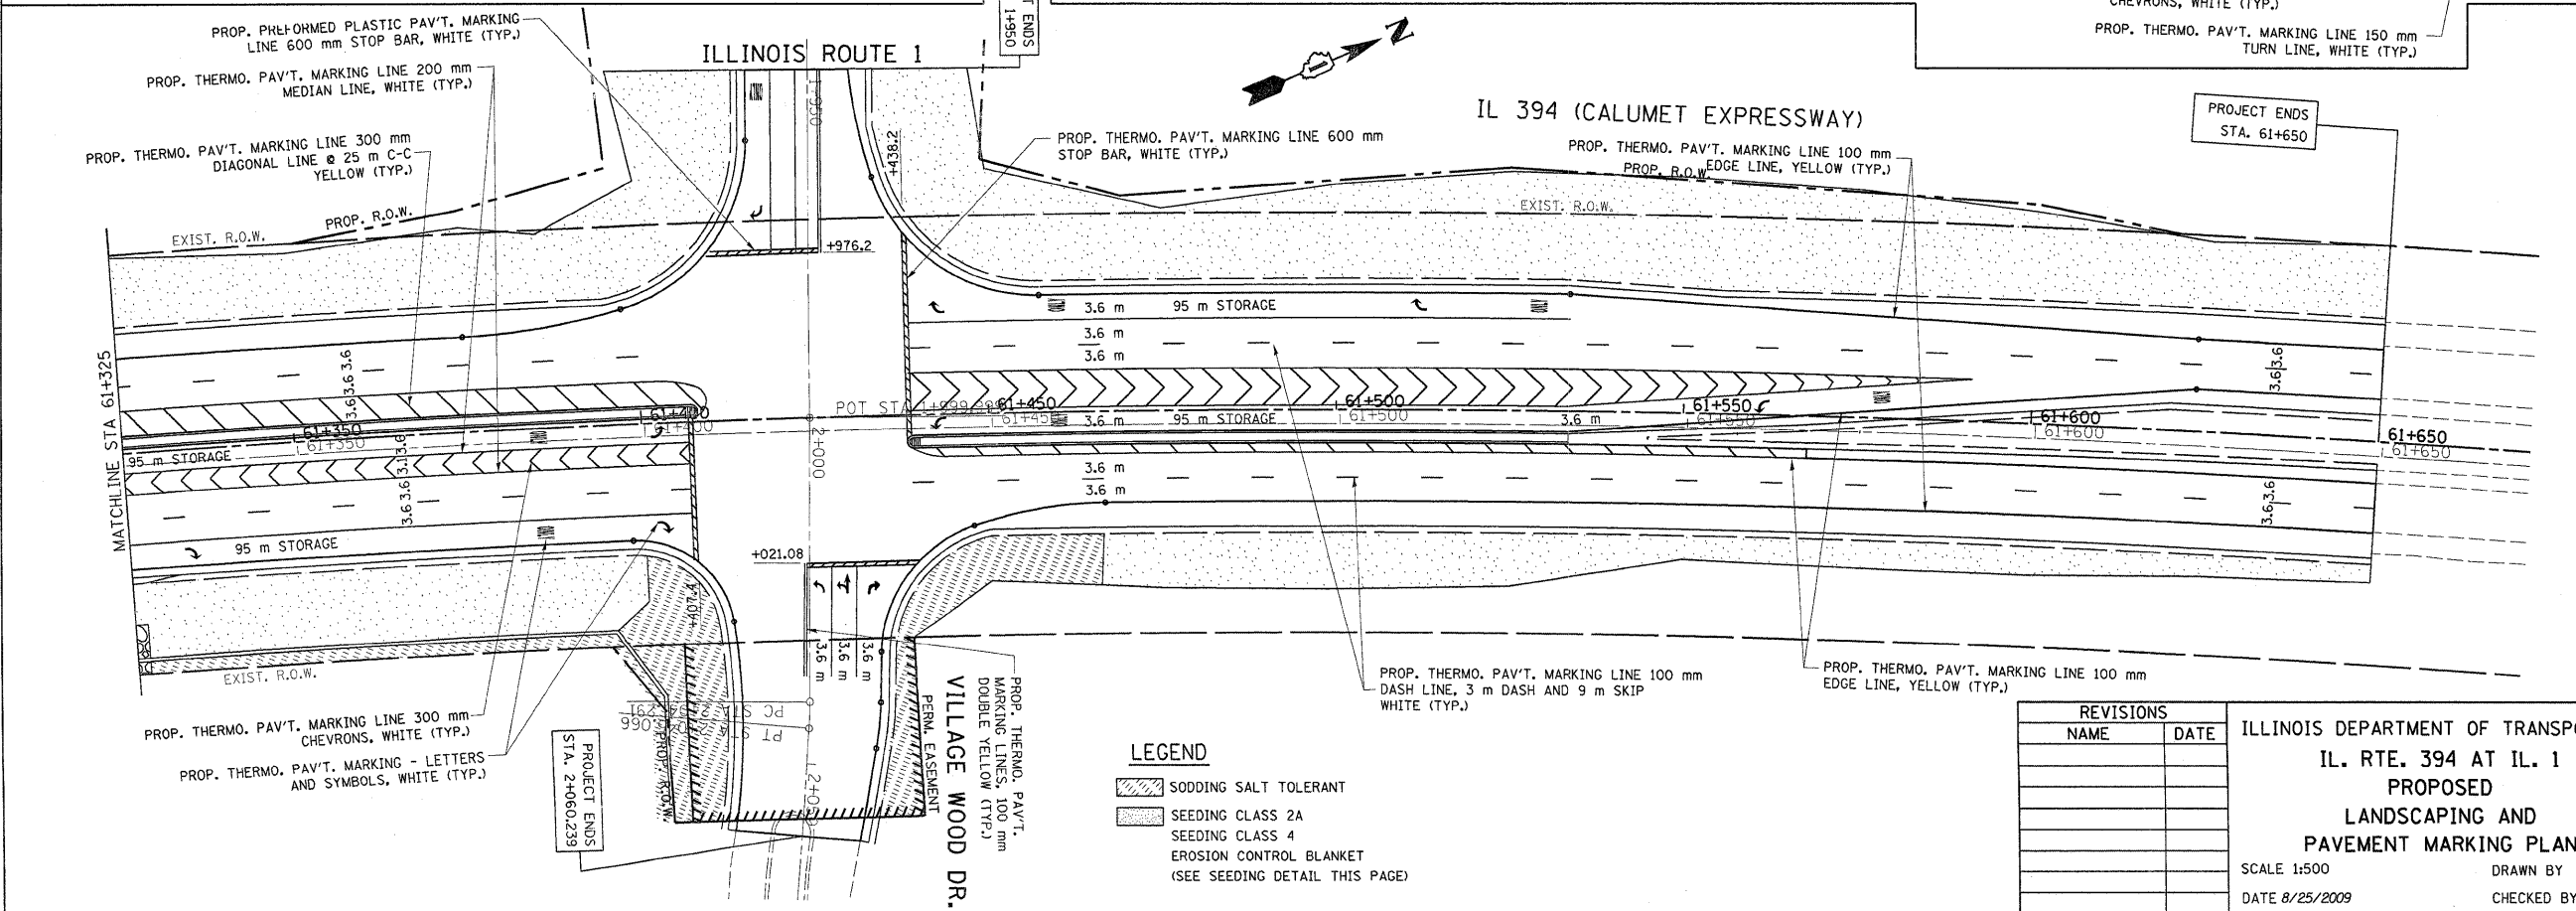


*REF-PMK5
*REF-PMK6

F.A.P. RTE.	SECTION	COUNTY	TOTAL SHEETS	SHEET NO.
332/876	2002-113R	WILL	242	97
STA. 60+975		TO STA. 61+650		
FED. ROAD DIST. NO. 1		ILLINOIS FED. AID PROJECT		

IL 394 (CALUMET EXPRESSWAY)

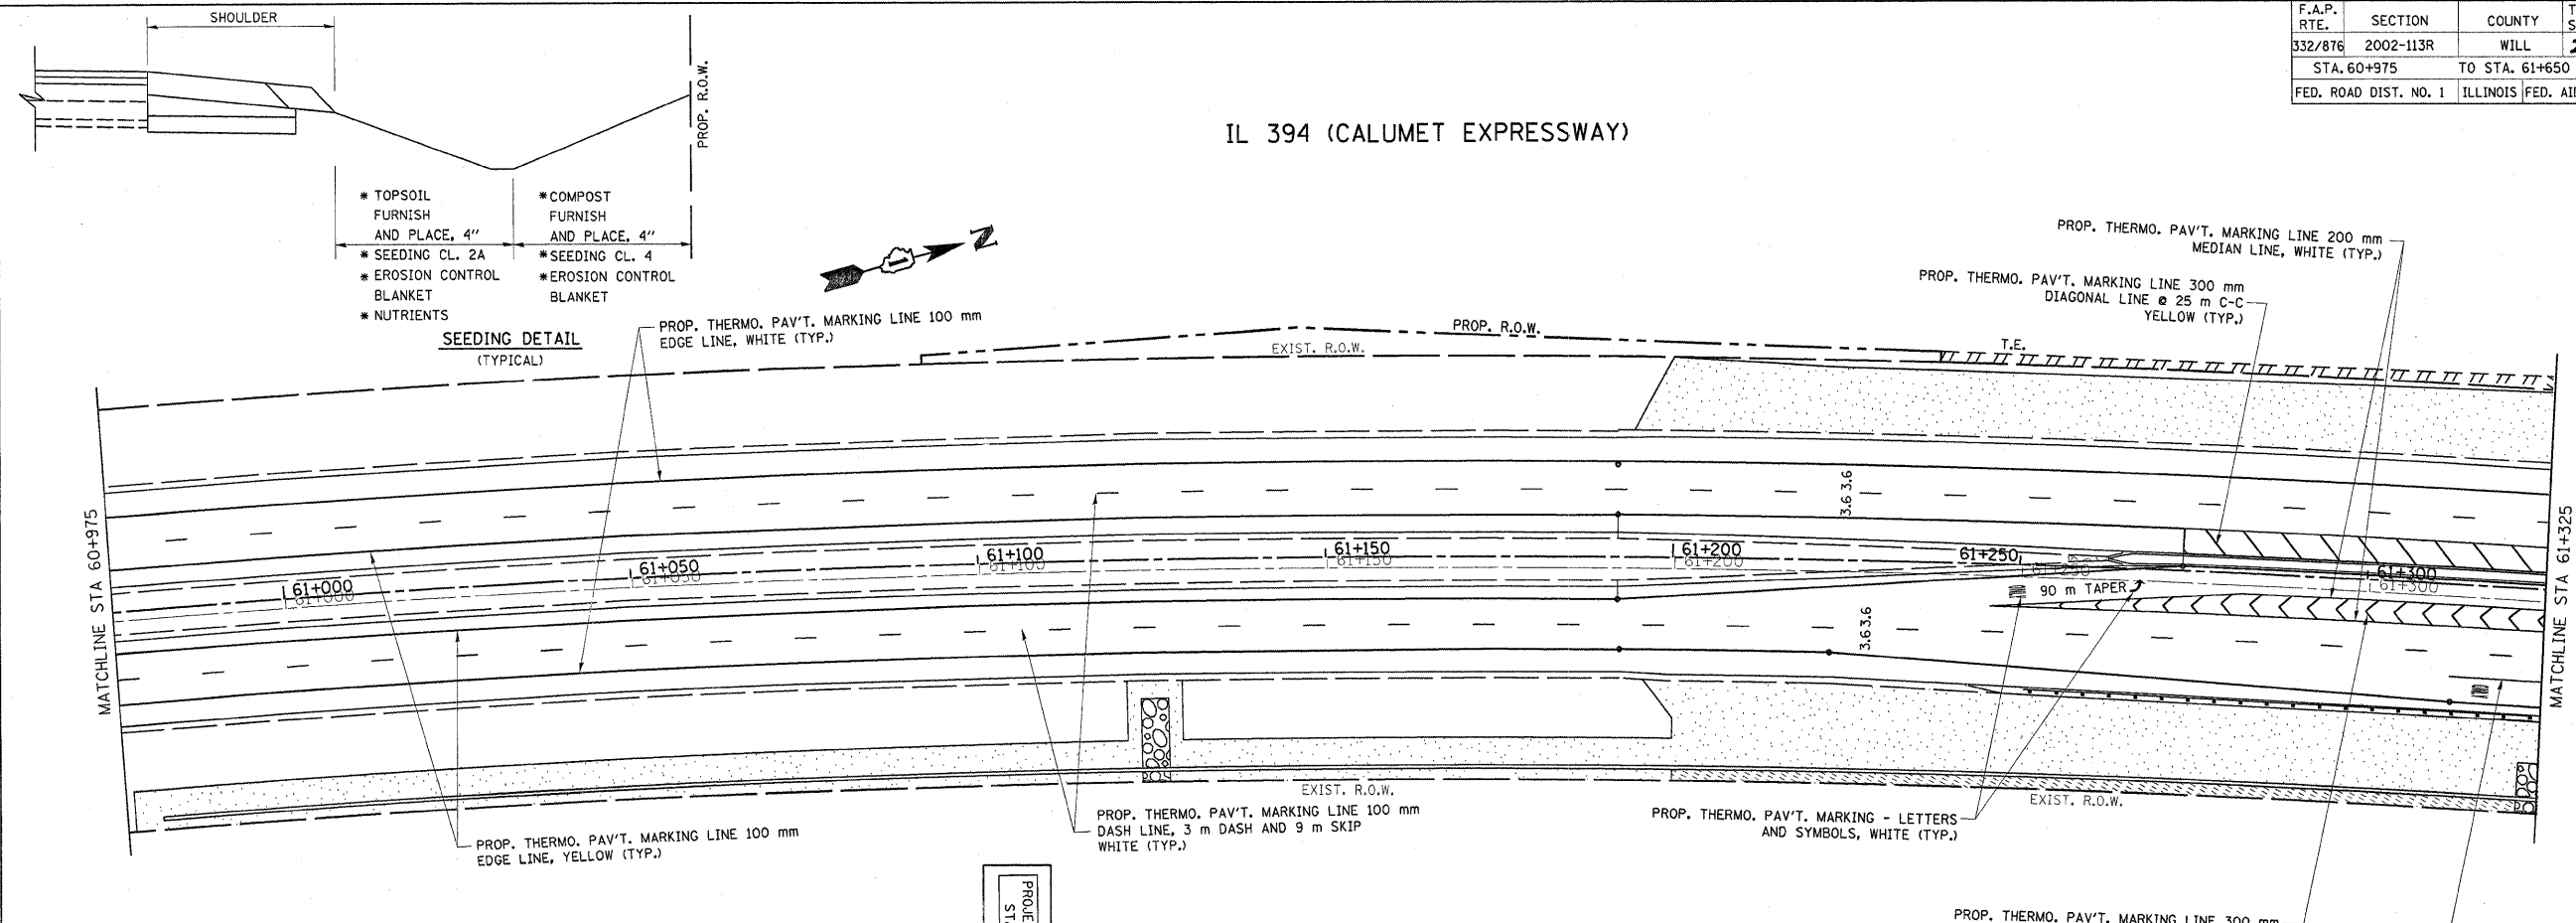

REVISIONS	
NAME	DATE

ILLINOIS DEPARTMENT OF TRANSPORTATION
 IL. RTE. 394 AT IL. 1
 PROPOSED
 LANDSCAPING AND
 PAVEMENT MARKING PLAN
 SCALE 1:500
 DATE 8/25/2009
 DRAWN BY
 CHECKED BY