



STATE OF ILLINOIS
DEPARTMENT OF TRANSPORTATION

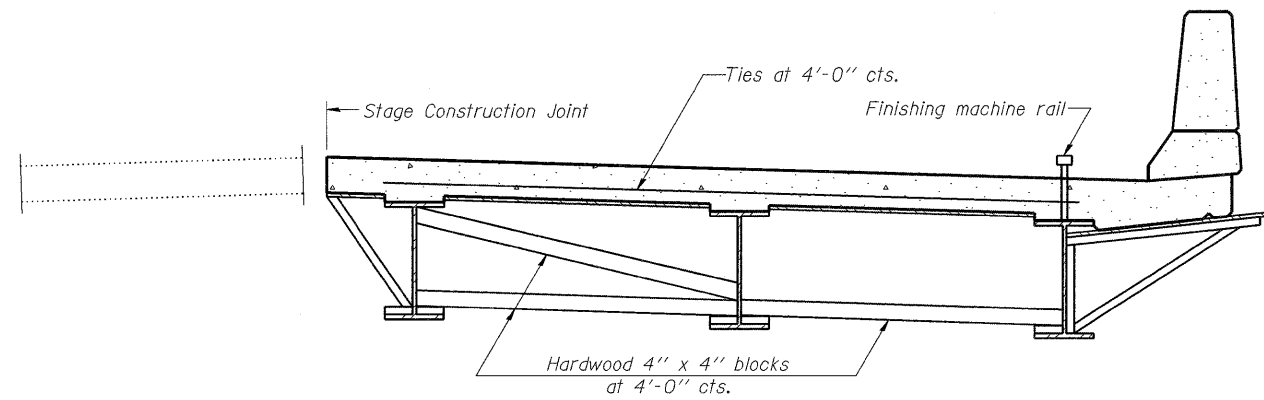

FORM BRACES FOR
STAGE CONSTRUCTION

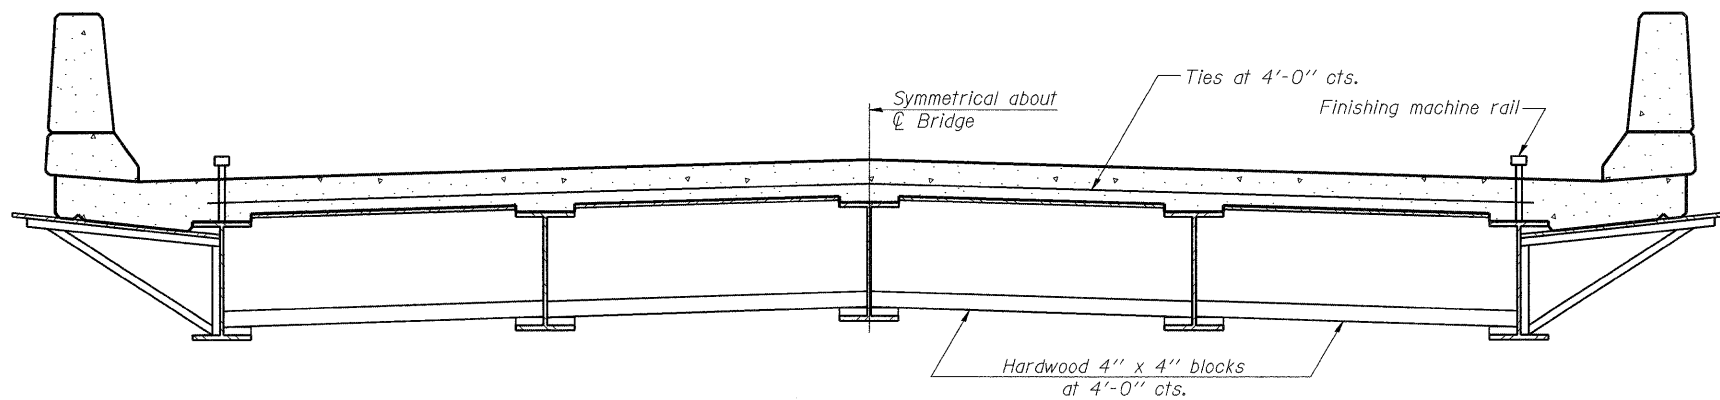

FORM BRACES FOR
STANDARD CONSTRUCTION

When cantilever forming brackets are used, the work shall be done according to Article 503.06(b) of the Standard Specifications, except as modified below and in the details shown on this sheet.

The finishing machine rails shall be placed on the top flange of the exterior beams.

The beams or girders, supporting cantilever forming brackets, shall be tied together at 4 foot intervals.

For Standard construction, or Stage Construction the Hardwood bracing materials shall be placed as shown between webs of beams in each bay.

DESIGNED	SK/GMK/LCM
CHECKED	GBC/GMK/SMK
DRAWN	RR/LCM/SK
CHECKED	GBC/GMK/SMK

SB-1

10-1-08

CANTILEVER FORMING BRACKETS
FOR SUPERSTRUCTURES W/W27 BEAMS AND SMALLER
NORTHBOUND ILLINOIS ROUTE 394 OVER PLUM CREEK
STATION 20+07.55

SHEET NO. 22 26 SHEETS	F.A.P. RTE.	SECTION	COUNTY	TOTAL SHEETS	SHEET NO.
	332	2002-113R	WILL	242	167
	SN-099-0147		CONTRACT NO.	62542	
FED. ROAD DIST. NO. 1 ILLINOIS FED. AID PROJECT					

DEI Delta Engineering, Inc.
CONSULTING ENGINEER, CONSTRUCTION MANAGER, SURVEYORS
111 N. Jackson Blvd., Suite 300 Chicago, IL 60604-2005