
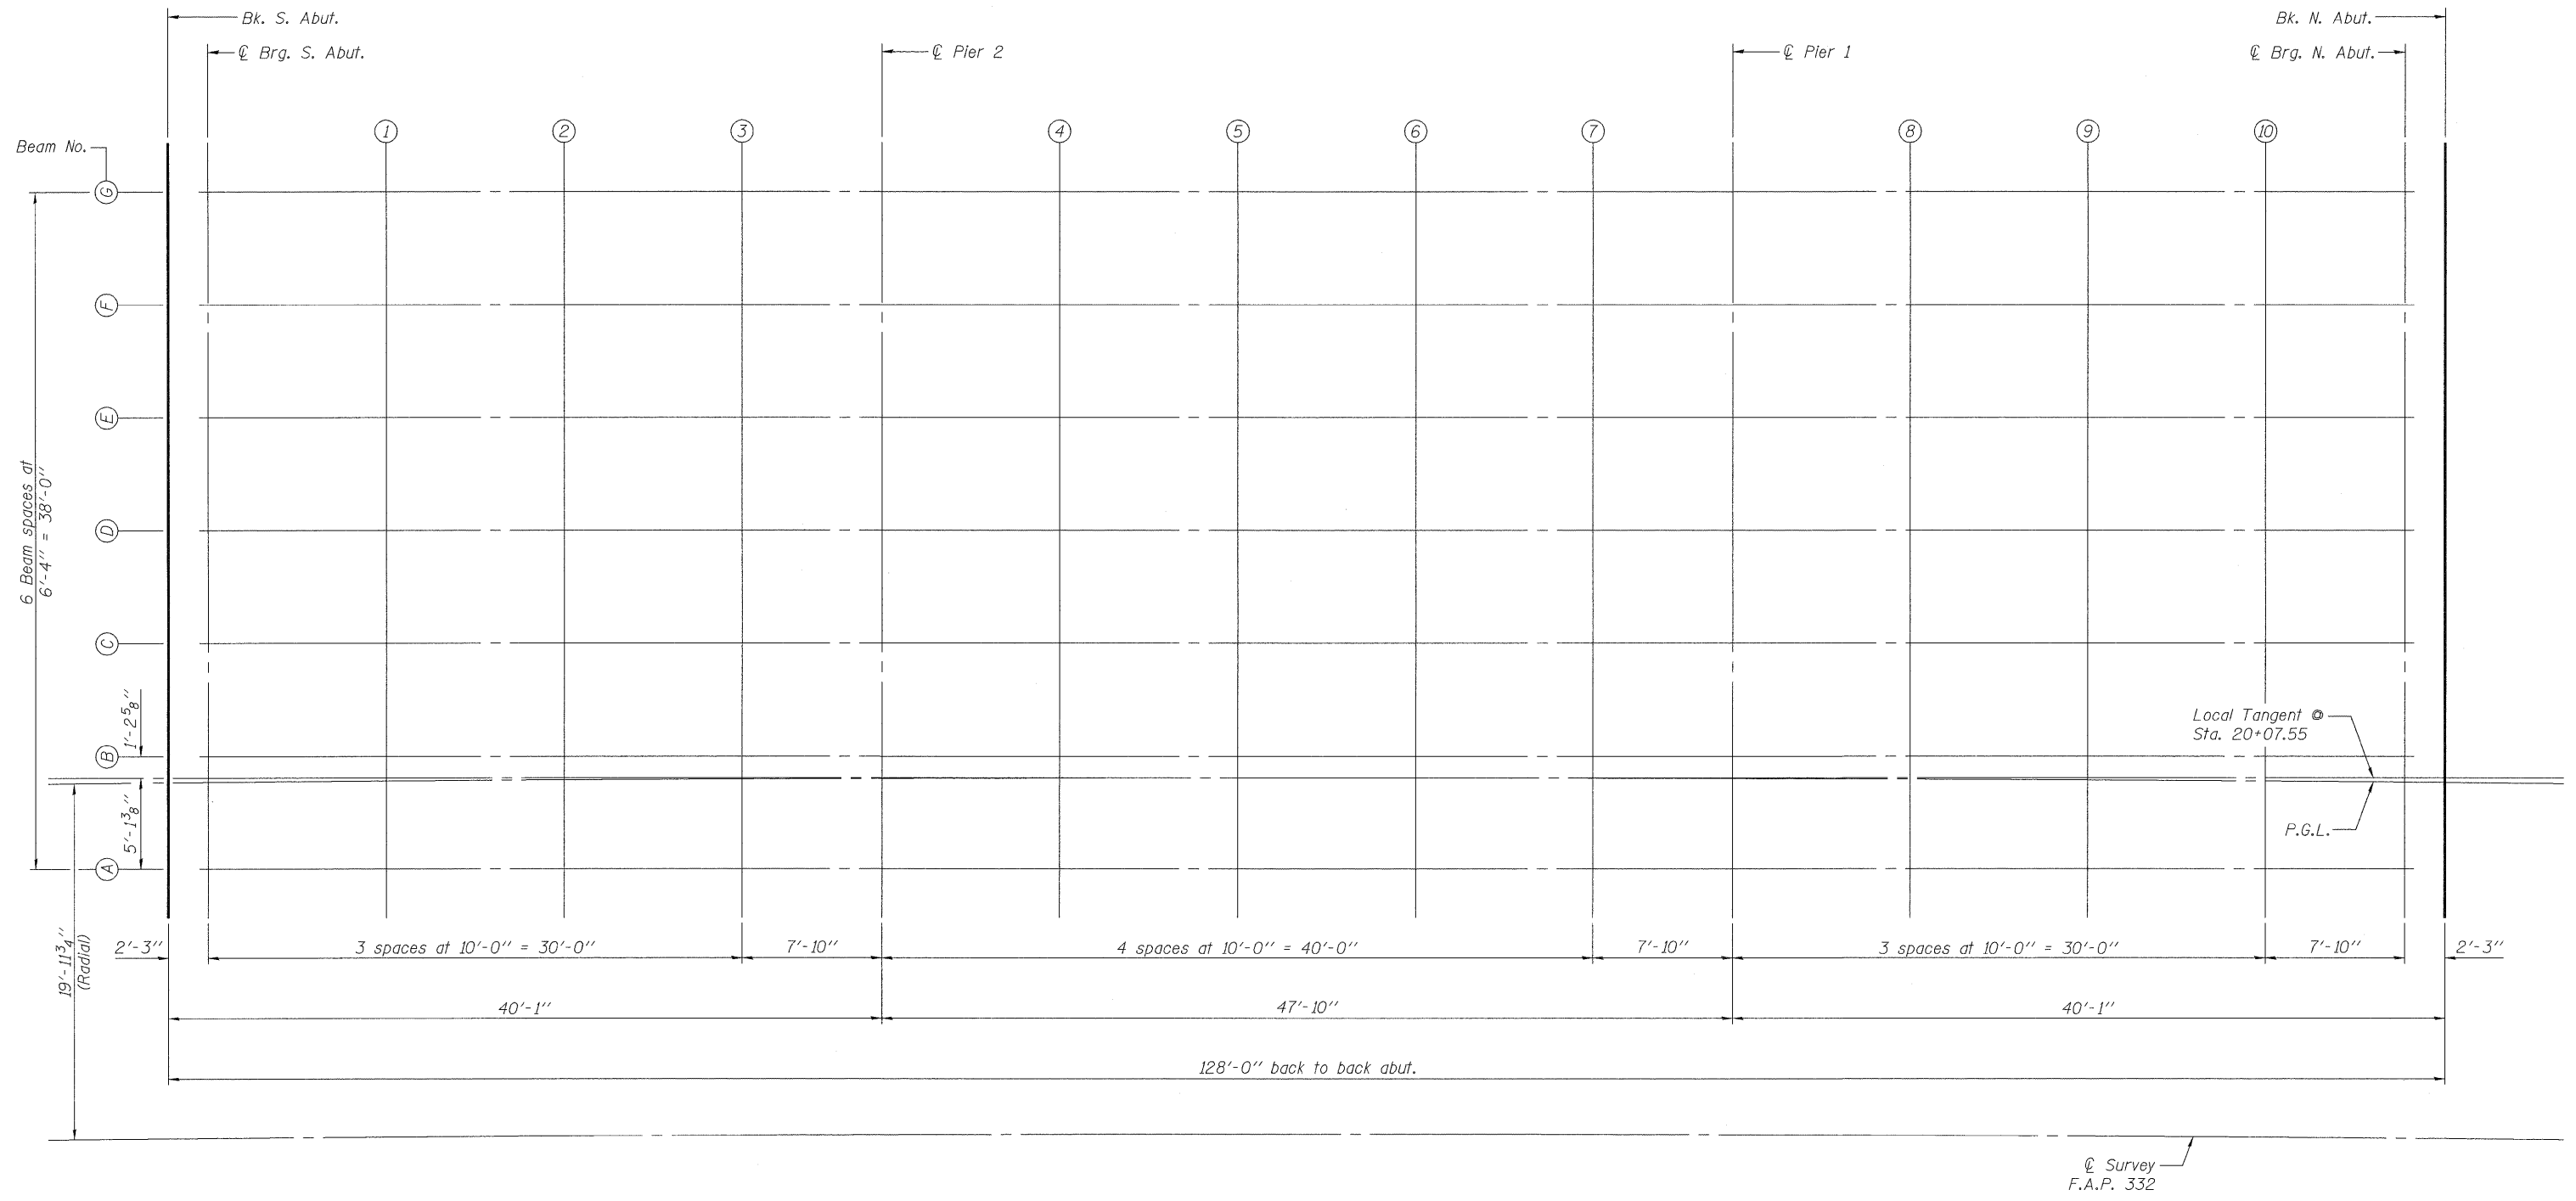


STATE OF ILLINOIS  
DEPARTMENT OF TRANSPORTATION

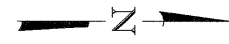

PLAN

TOP OF SLAB ELEVATIONS-1  
SOUTHBOUND ILLINOIS ROUTE 394 OVER PLUM CREEK  
STATION 20+07.55

DESIGNED	SK/GMK/LCM
CHECKED	GBC/GMK/SMK
DRAWN	RR/LCM/SK
CHECKED	GBC/GMK/SMK

SHEET NO. 3 23 SHEETS	F.A.P. RTE. 332	SECTION 2002-113R	COUNTY WILL	TOTAL SHEETS 242	SHEET NO. 174
	SN-099-0183			CONTRACT NO. 62542	
FED. ROAD DIST. NO. 1   ILLINOIS   FED. AID PROJECT					

